

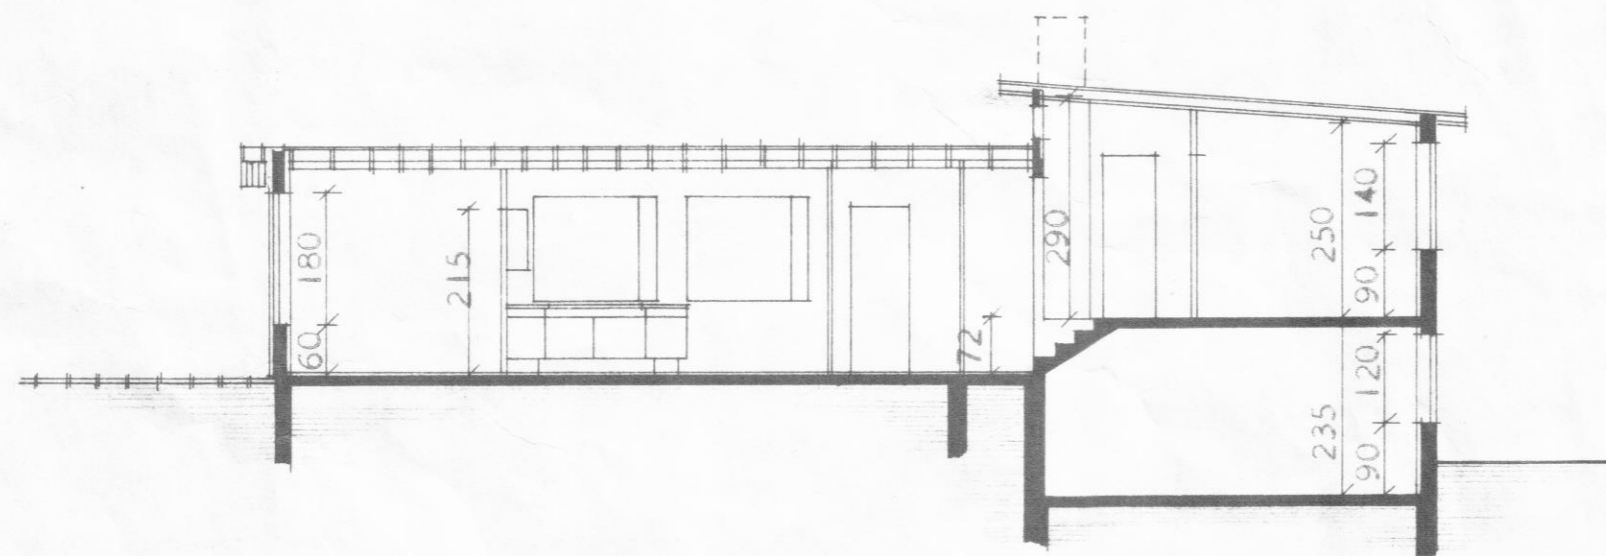
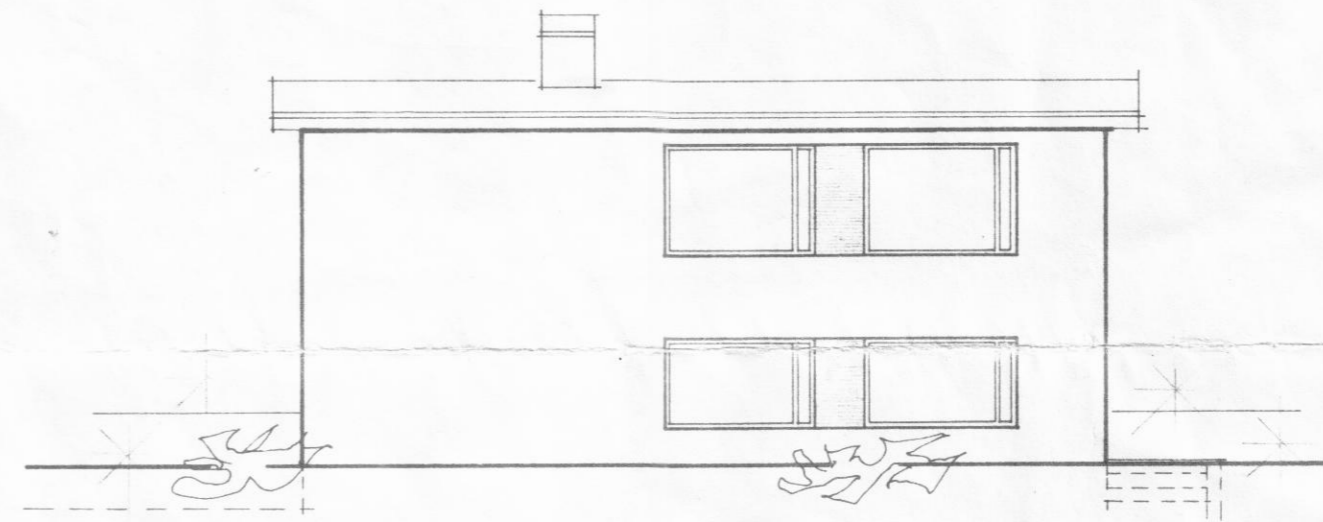
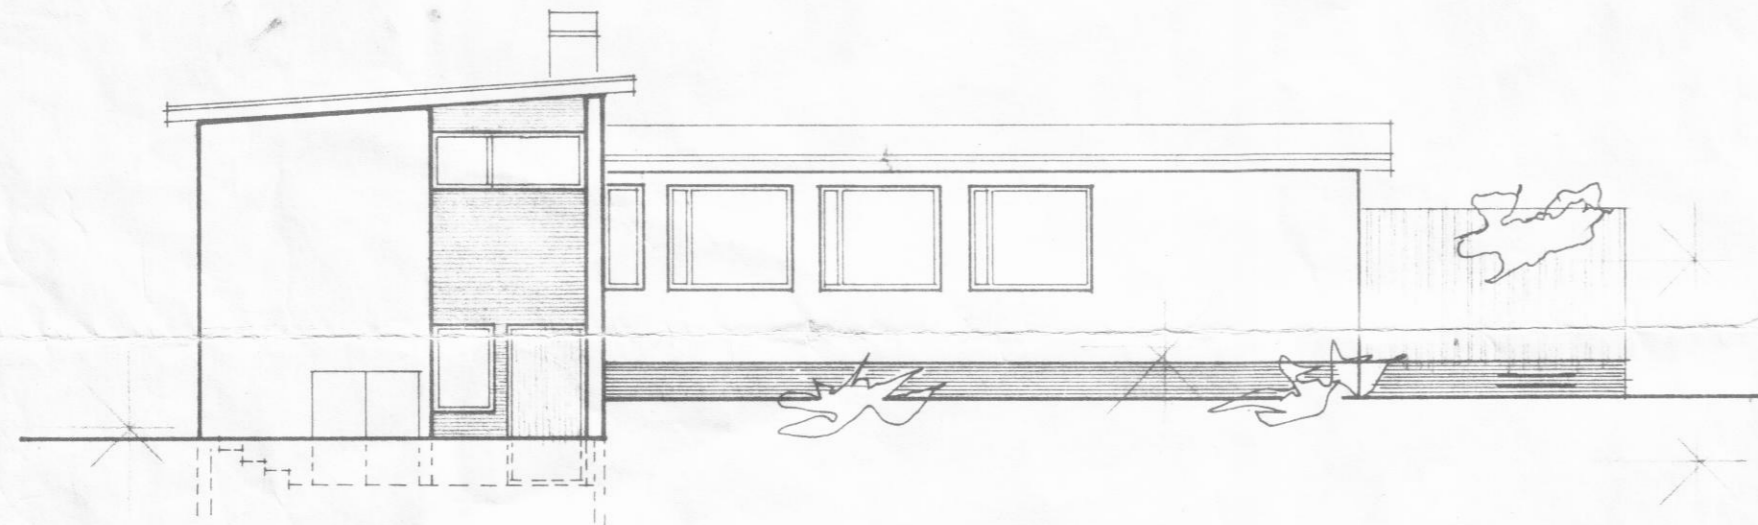
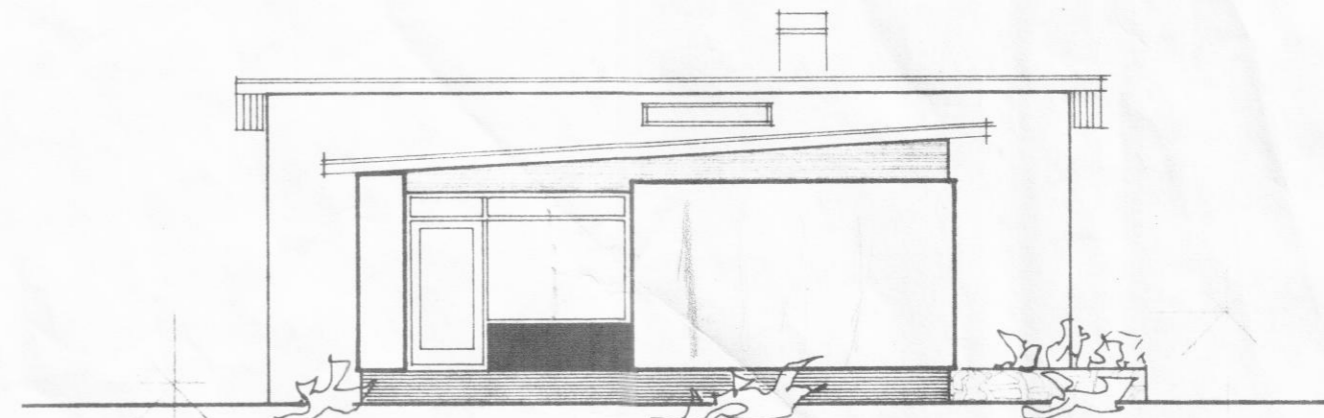


Gunnlaugur Þorvaldur M. 88

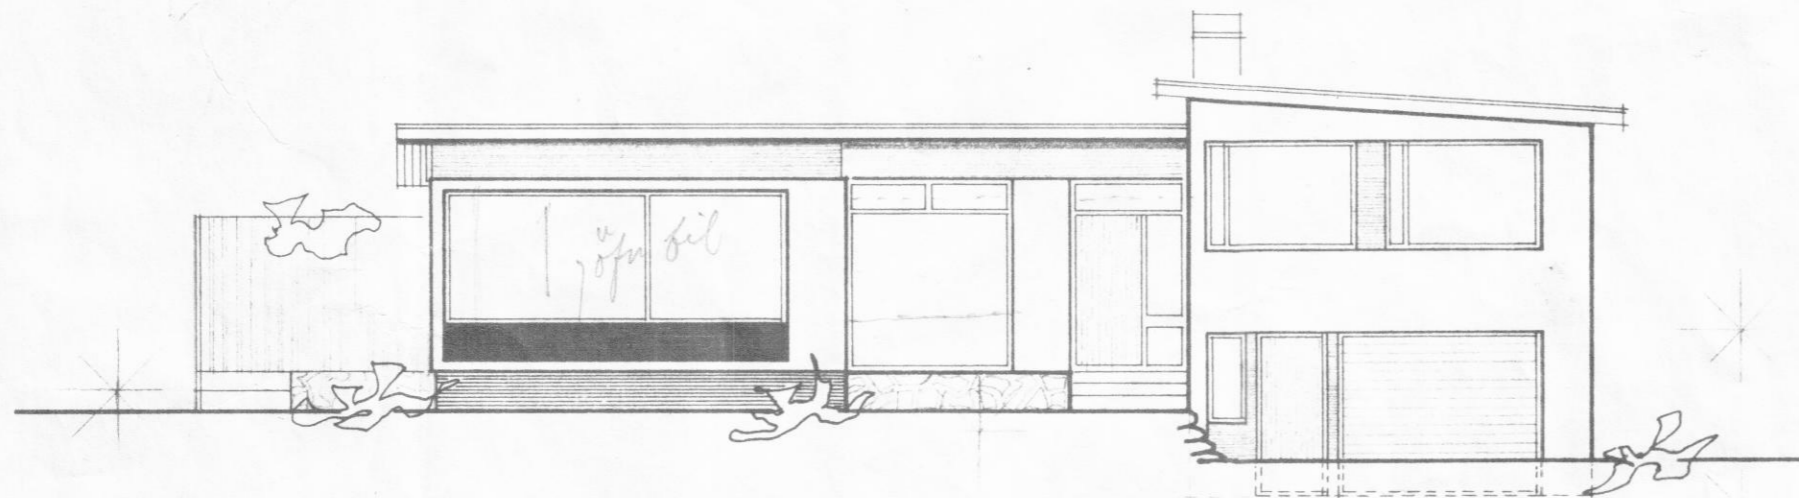

SNEIDING B - B

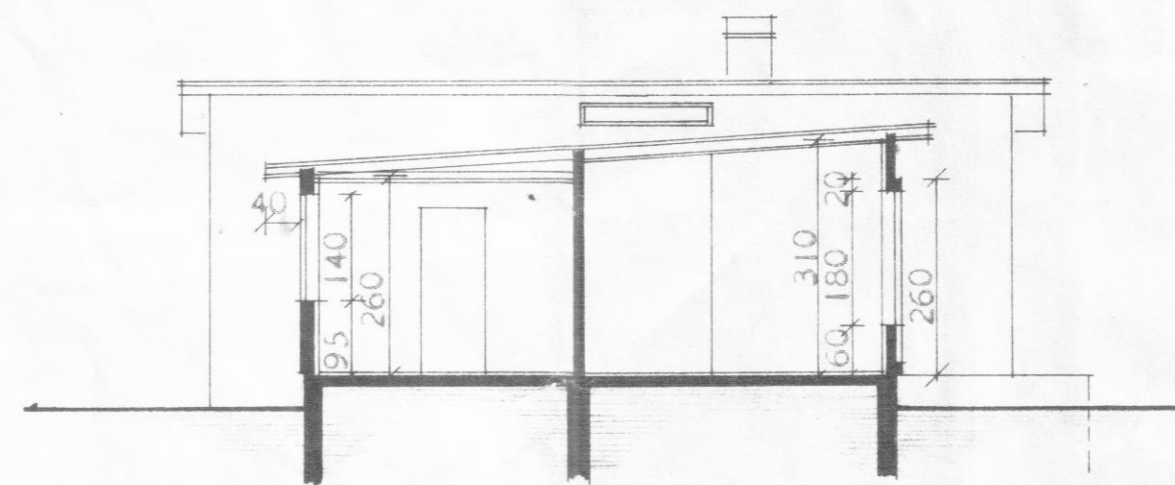

SNEIDING A - A

ADALBRAUT 6

HÖRÐIE GUNNARSSON

HÚSMEDISMÁLASTOFNUN	RÍKISINS
ÚTLITSMYNDR OG SNEIDINGAR	EINBYLISHÚS
MÁL 1:100	VERK NR. 90.
	BLAD NR. 2
	FEBR. 1966

*Magnús Árnir Árnason
Hallgrímur Halldórsson*