


GRUNNMYND HÆÐAR



KJALLARI

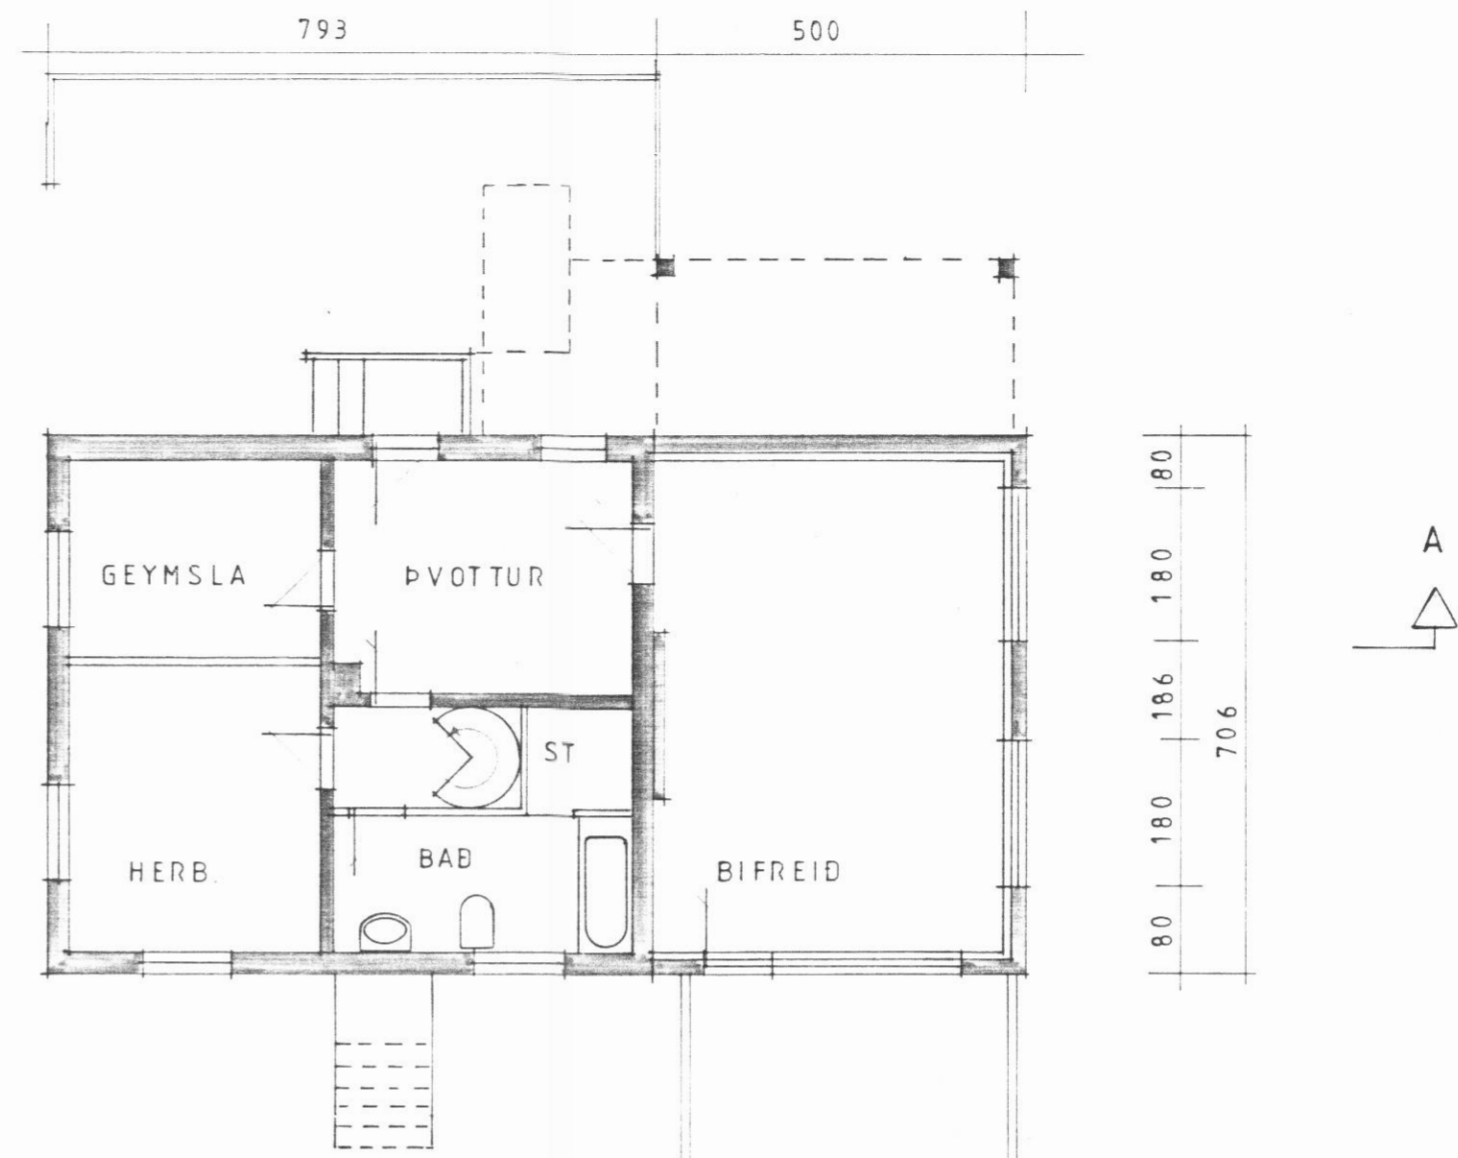

AFSTÖÐUMYND 1:500

BREYTING: STÆKKUN SÓLSKÁLA 30.01.2003 *MS*

VERK	Sandgerði, ARSKÖGSSTRÖND.		TEIKN. NR
	HEITI GRUNNMYND AFSTÖÐUMYND	TEIKN. <i>MS</i>	1
MKV 1:100, 1:500 DAGS JÚNÍ '85	REIKN	YFIR	VERK
TEIKNISTOFA HAUKS HARALDSSONAR S.F.			
KAUPANGI - AKUREYRI - SÍMI 96 - 23202			