



SUÐUR

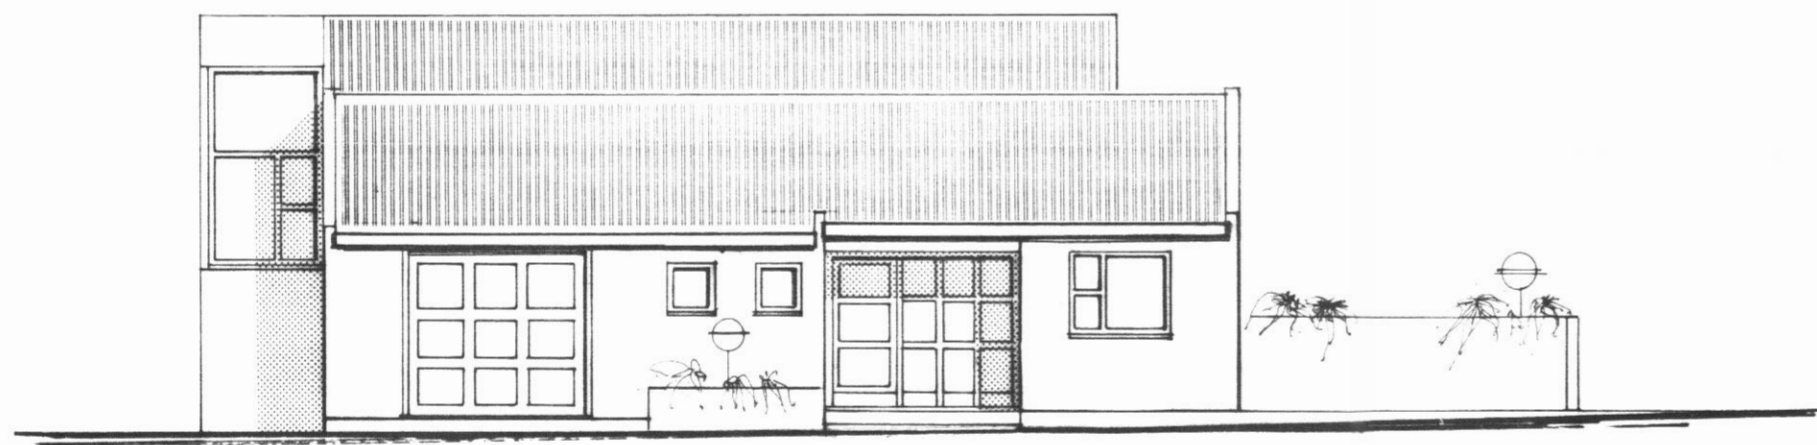


AUSTUR



VESTUR

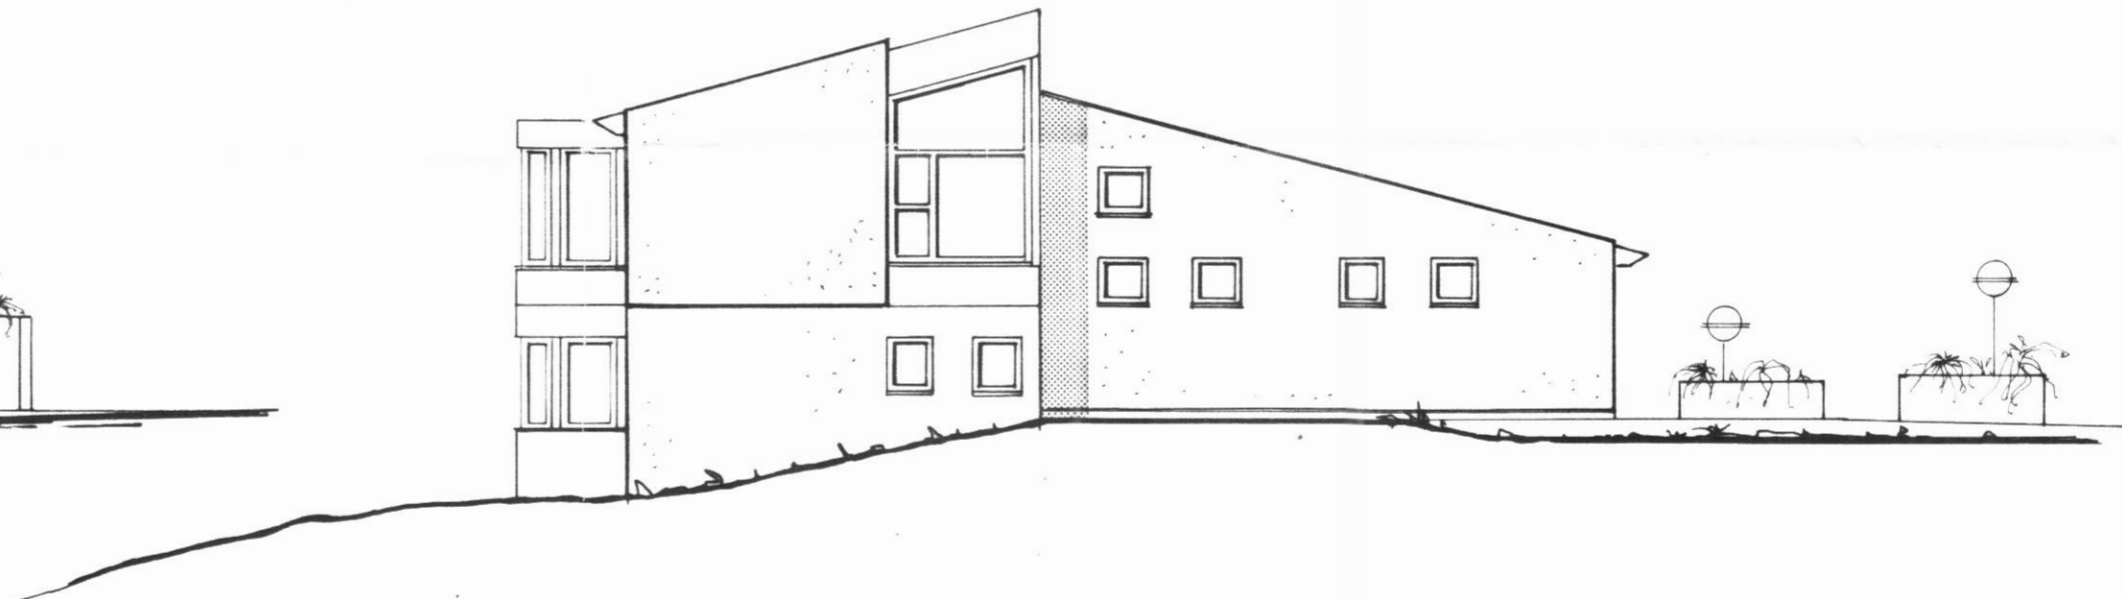

NORÐUR

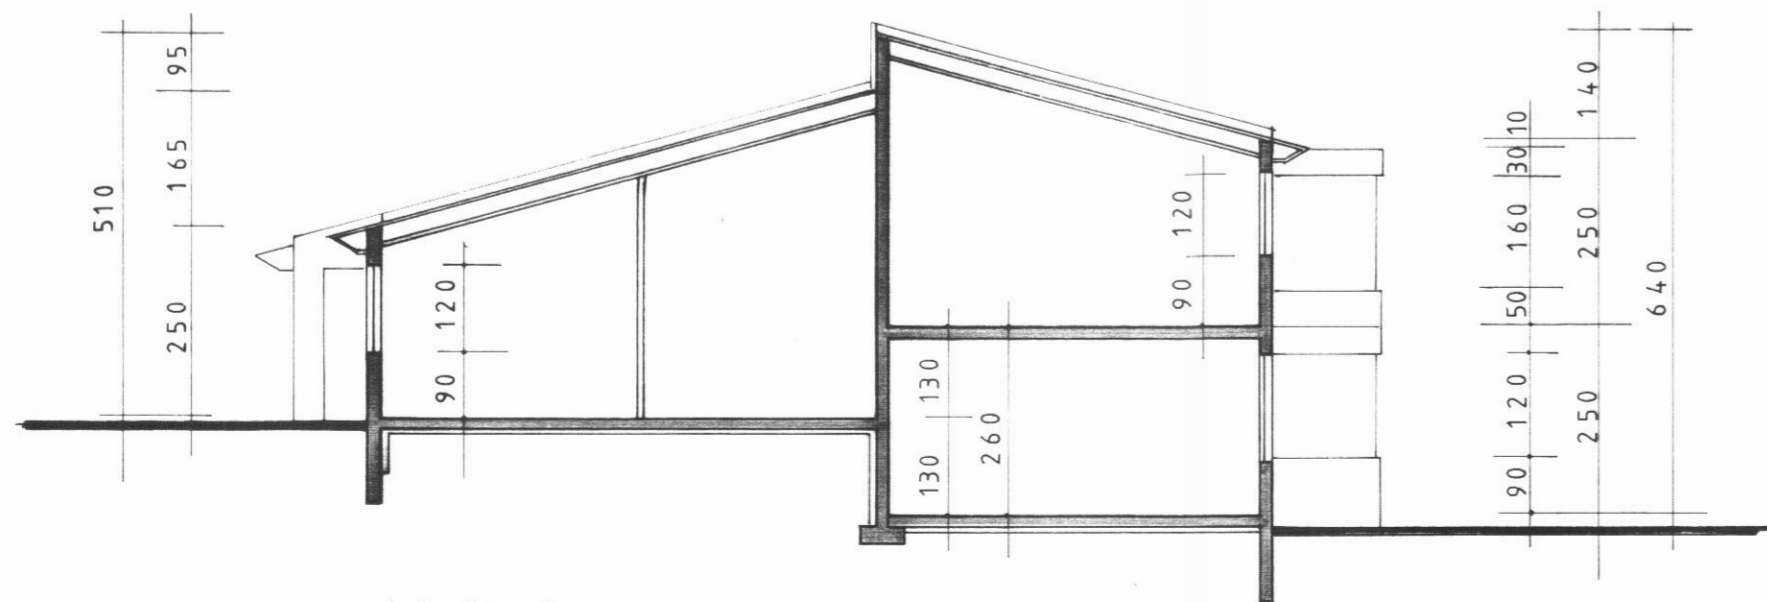

SNEIÐING A-A

*BRAUT 9*

**ADALGATA**

'ARSKÖGSSANDUR

	HEITI ÚTLIT, SNEIÐING A-A	DAGS. JÚNÍ 1986	2
		MKV. 1:100	
		TEIKN. <i>D. 199</i>	
		VERK	
<b>teiknistofa</b>		HAUKS HARALDSSONAR SF. KAUPANGI AKUREYRI SÍMI 96 23202	