


SNID B-B


▷ B

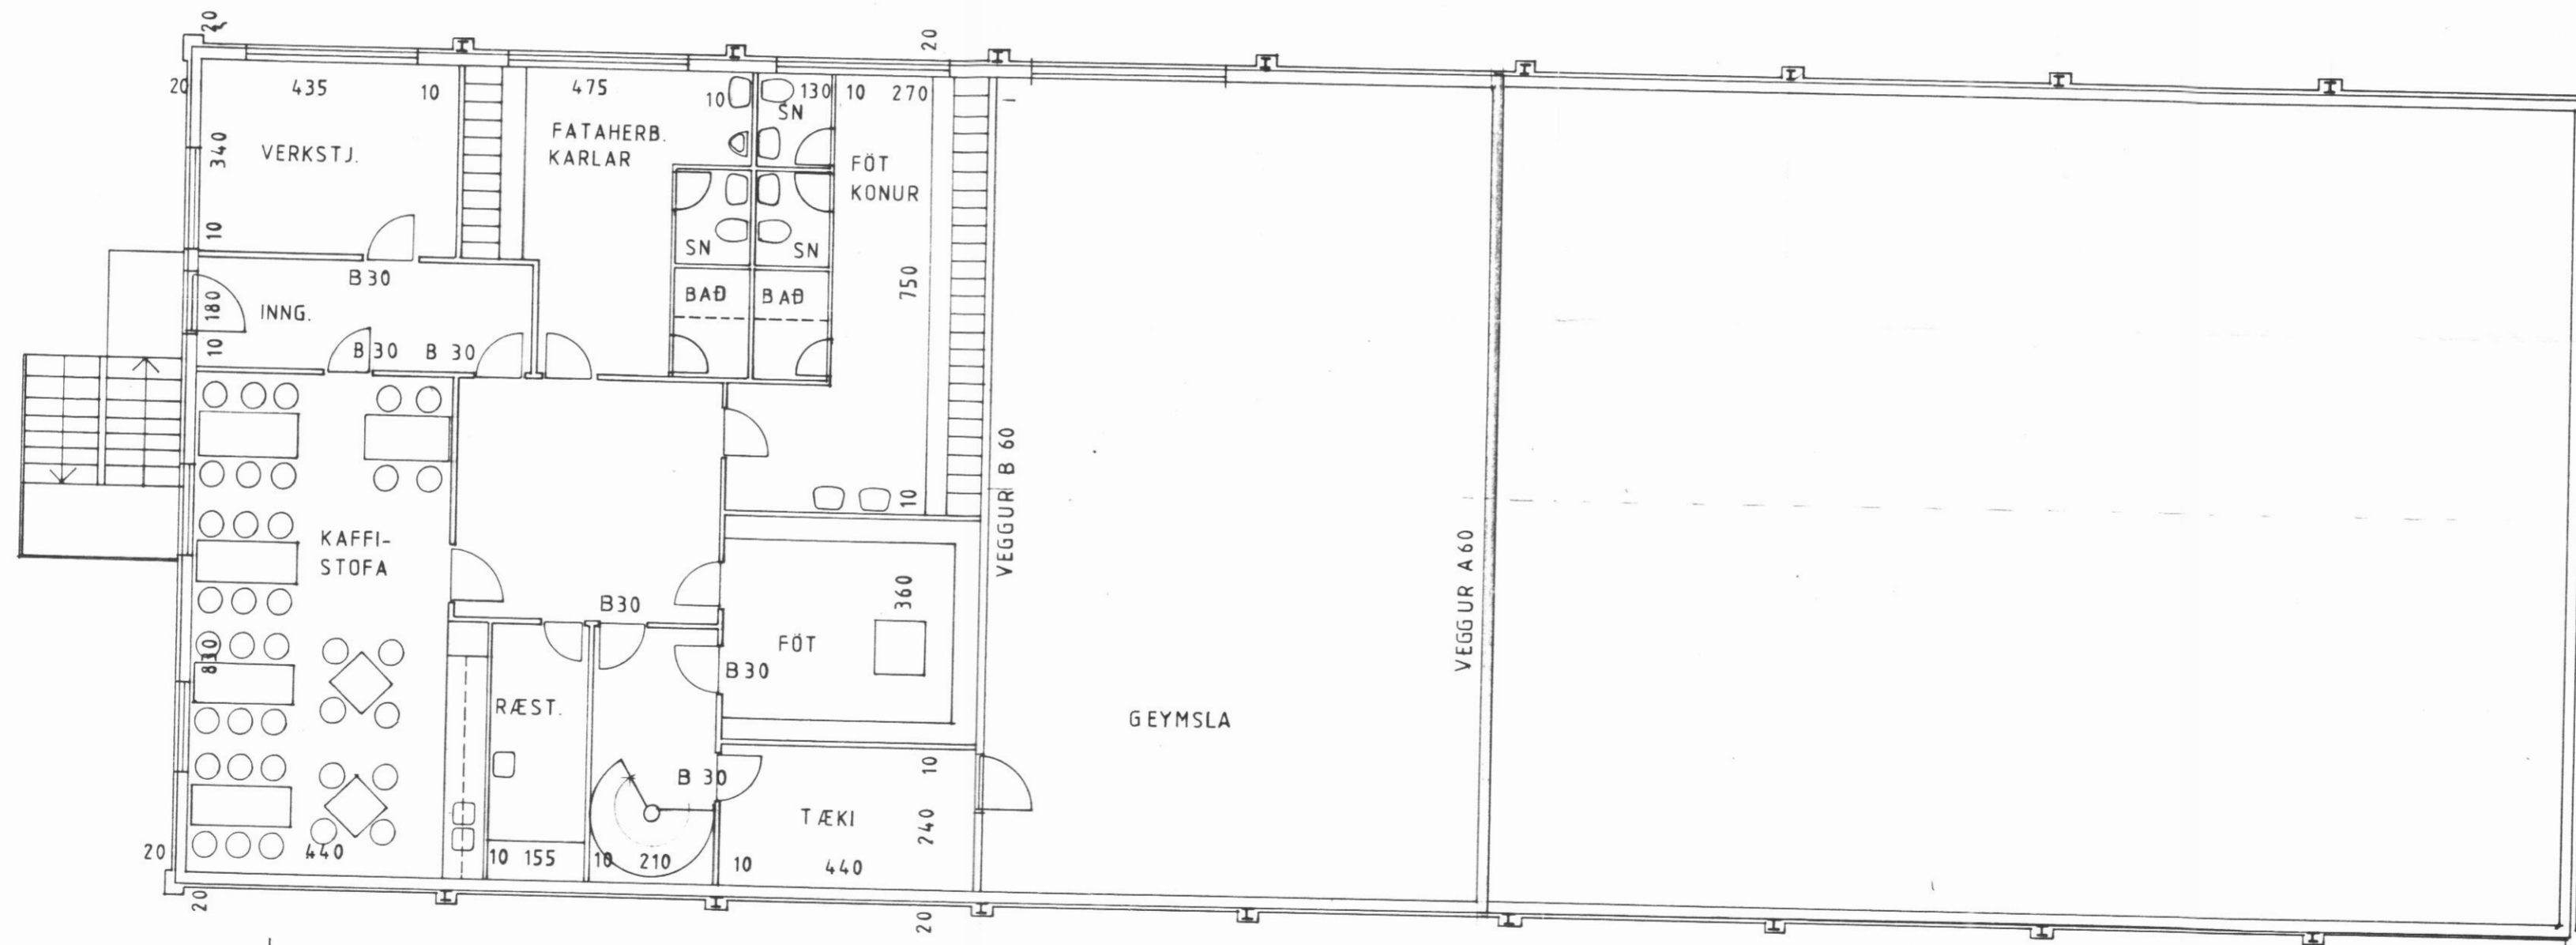

▷ B

GRUNNMYND m.1:100

SÓLRÚN H.F. ÁRSKÓGSSANDI

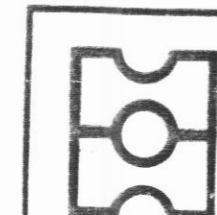

HEITI GRUNNMYND SNID BB

DAGS. OKT 1993

MKV. 1:100

TEIKN. H.H. H.Á.G.

VERK

A4

ARKITEKTA- OG VERKFRÆÐISTOFA HAUKS HE