




Saup. af 08.95
Jóhann Guðmarsson
 BYGGINGAFULLTRÚI
 EYJAFJARDARSVEÐI

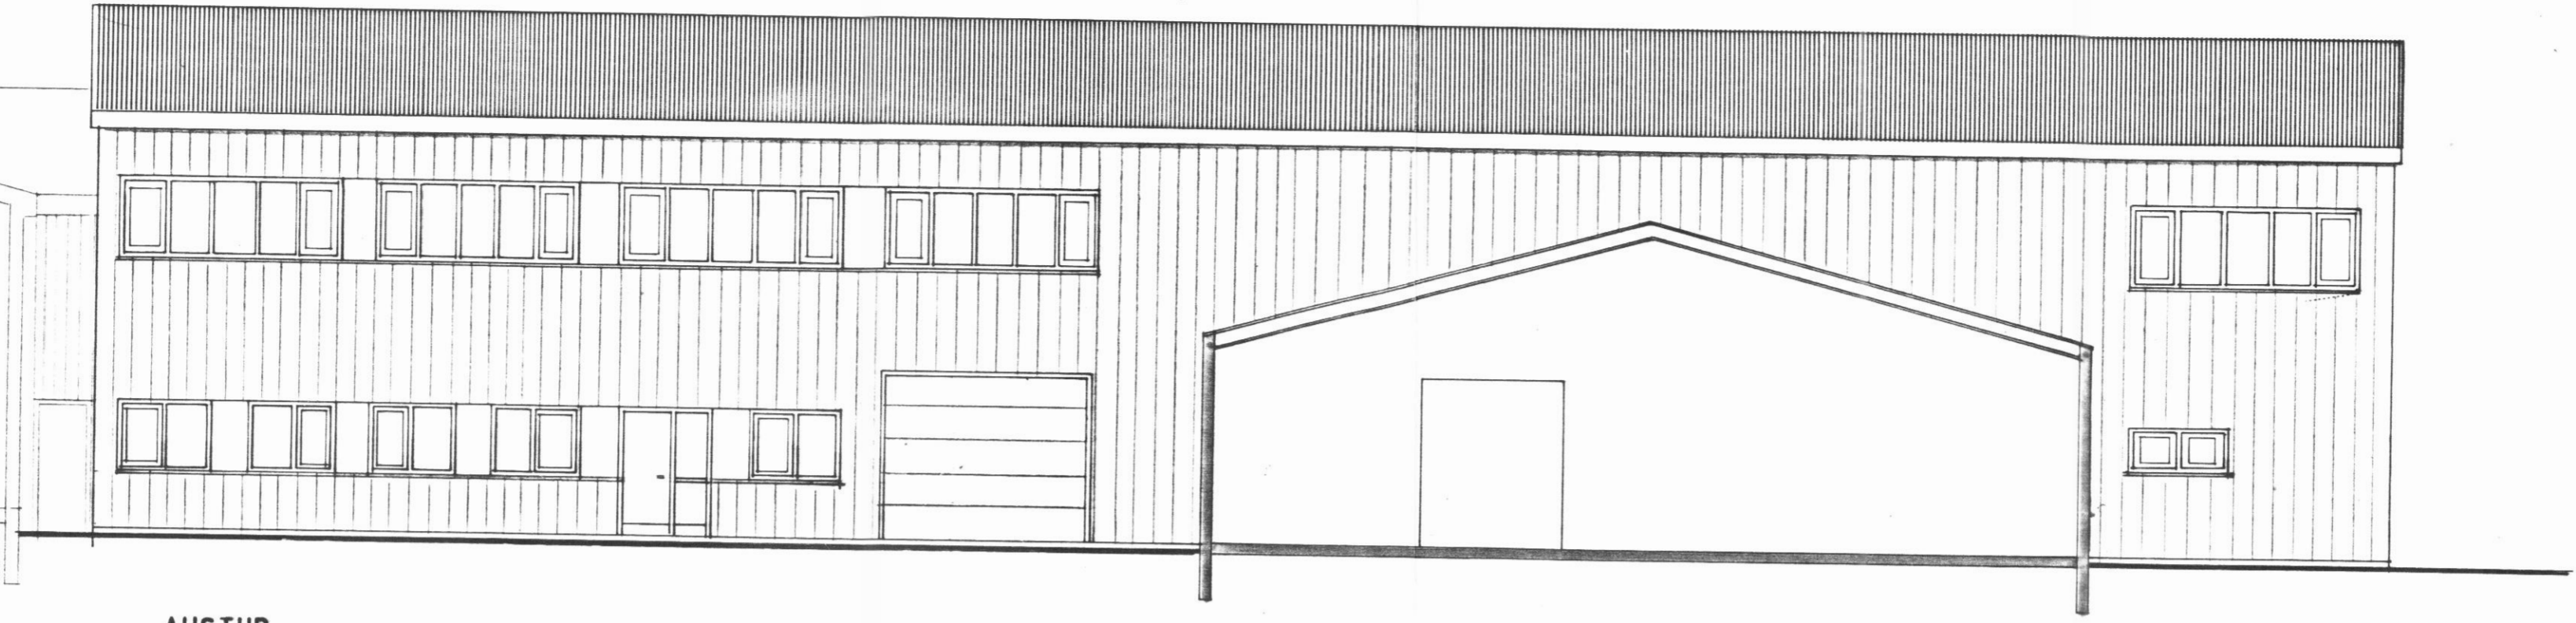


AUSTUR

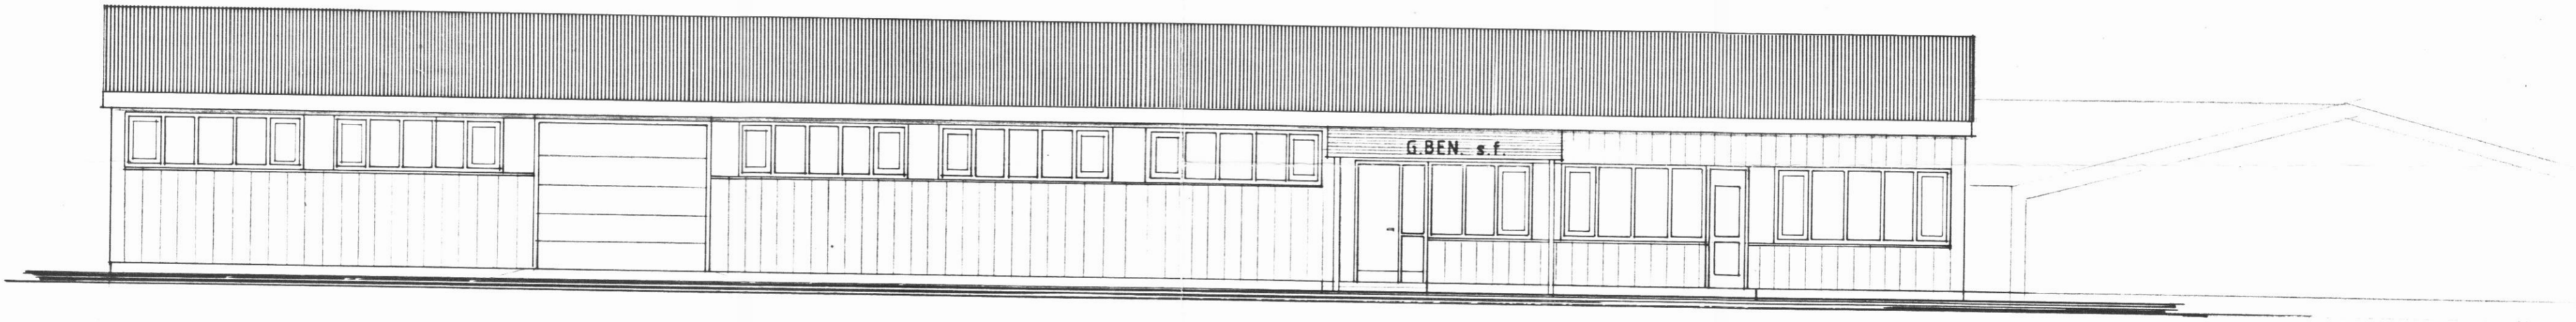

VESTUR

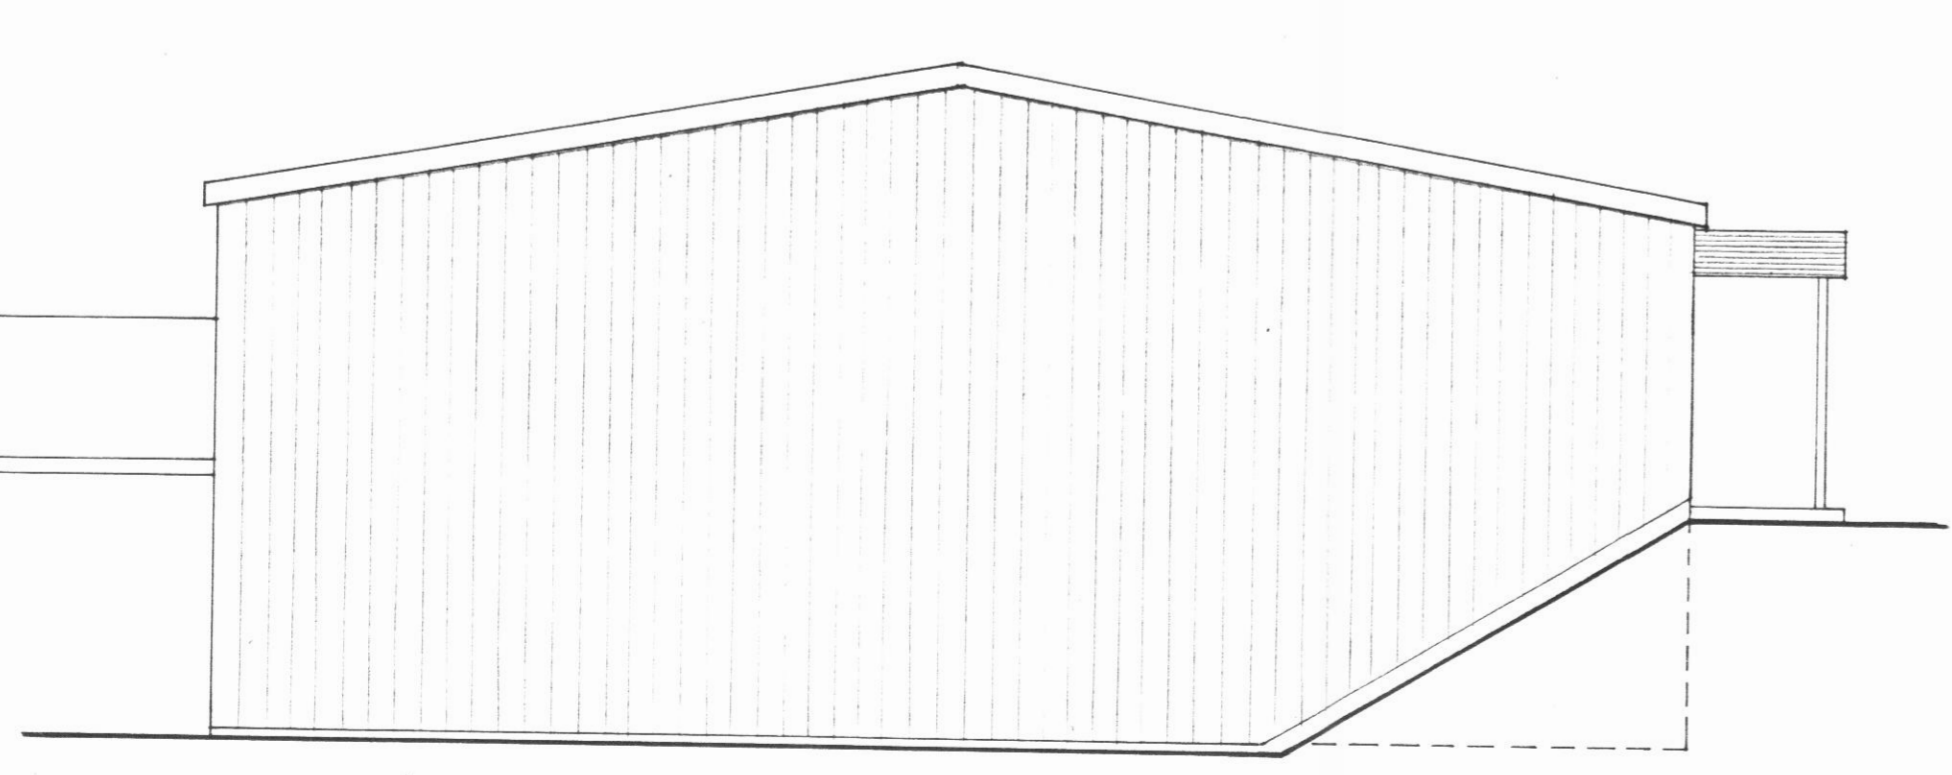

NORÐUR

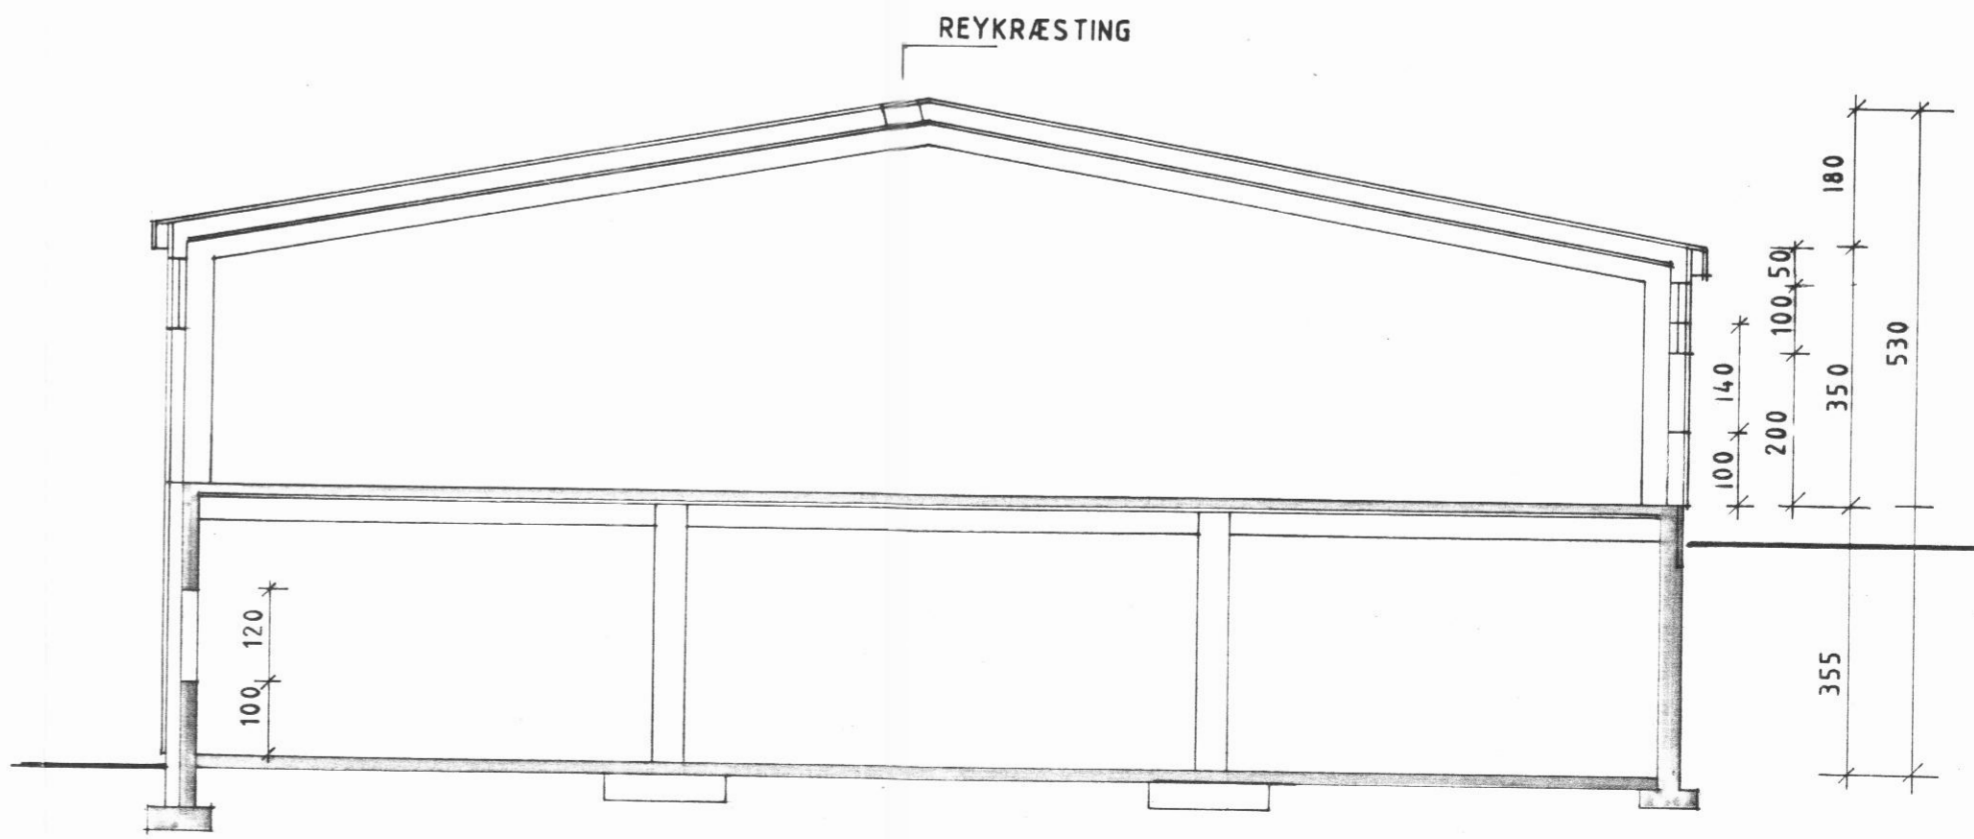

SNID AA

G. BEN. s. f.

ÁRSKÓGSSTRÖND

DAGS. JÚNÍ 1995


HEITI ÚTLITSMYNDIR, SNID AA

MKV. 1:100

TEIKN. H.Á.G.

VERK

A4

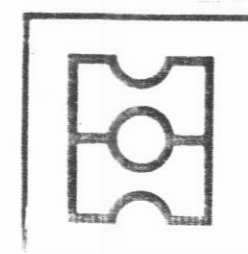

teiknistofa

HAUKS HARALDSSONAR SF.
 KAUPANGI AKUREYRI SÍMI 66 23202

BREYTING: STÆKKUN SKRIFSTOFURÝMIS JÚLÍ 1995.