

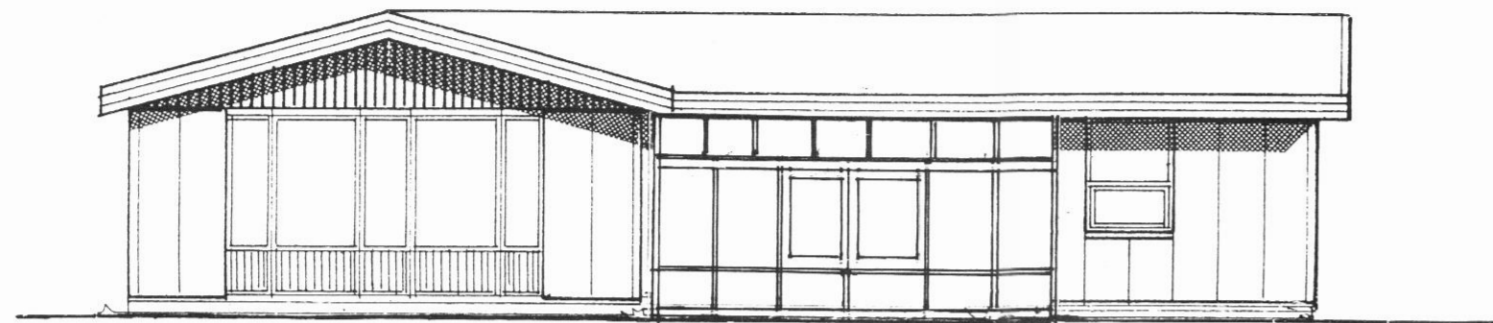
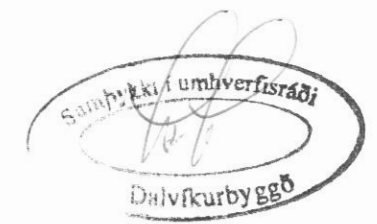



27/2 '02

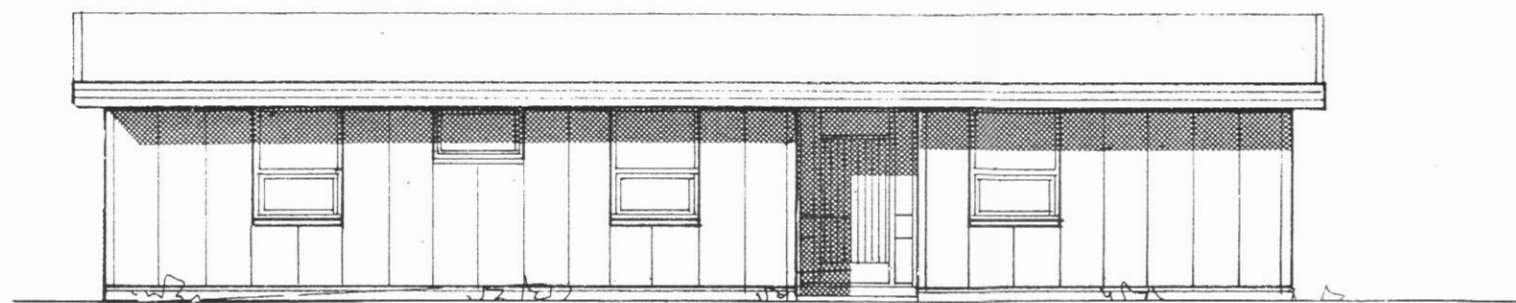


SUDUR

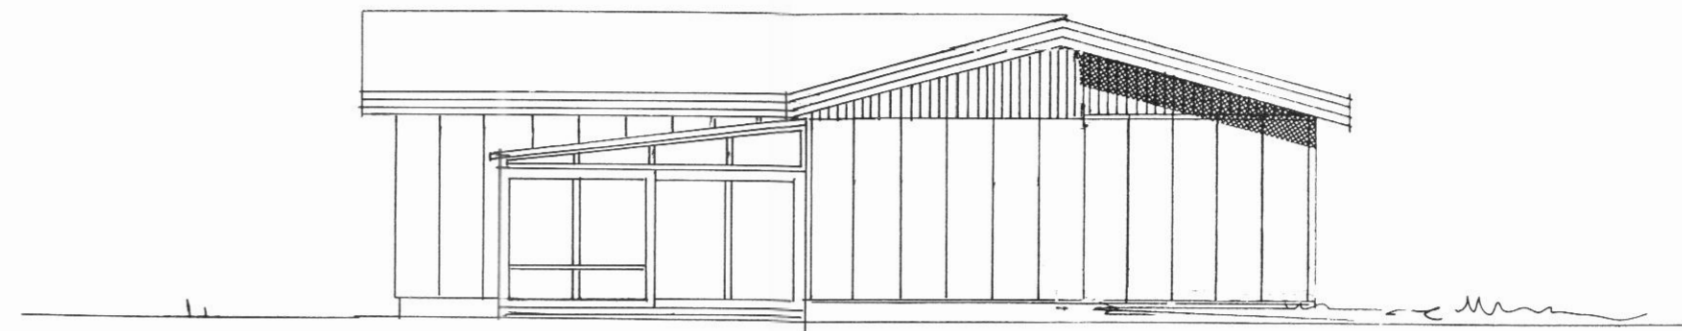

NORÐUR

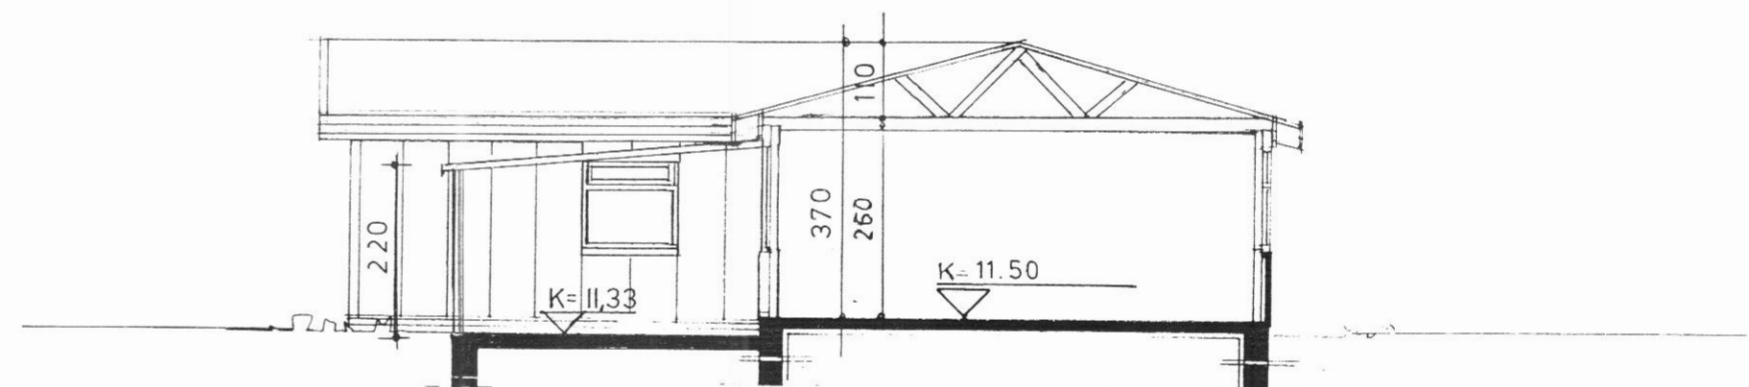

SNEIÐING 1:100

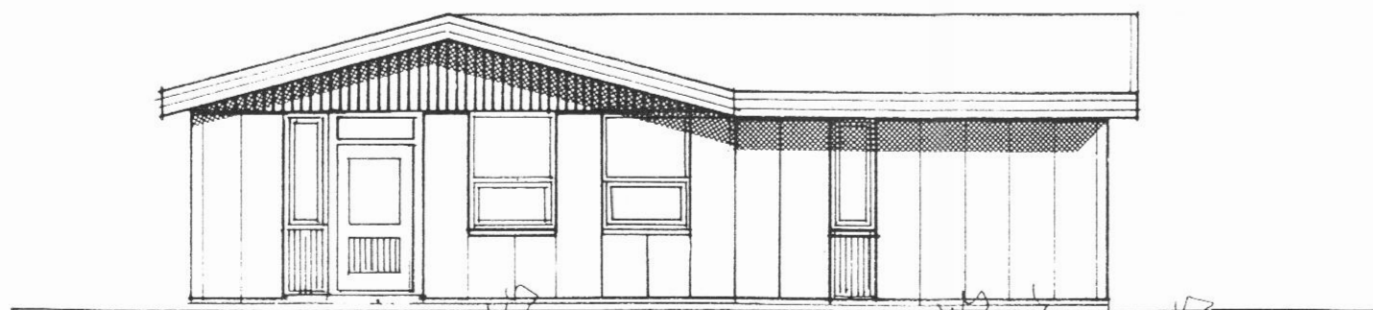

VESTUR

12.02.2002 kj

O.K.Arkitektar	Nýbýlavegi 22
	kt.080751-4199
Öldugata 9, L-Árskögssandi	hannað Kristín Jónsdóttir
hliðar og sneiðing	mk. 1:100
dags 08.02.2002 <i>Kristín Jónsd</i>	nr. 2