



Samf. í byggingarvæðing
 26.10.84
 BYGGINGARFULLTRÚI
 EYJAFJÁRDARSVÆÐIS - VESTURSVÆÐI
 Jóhann Gunnarsson

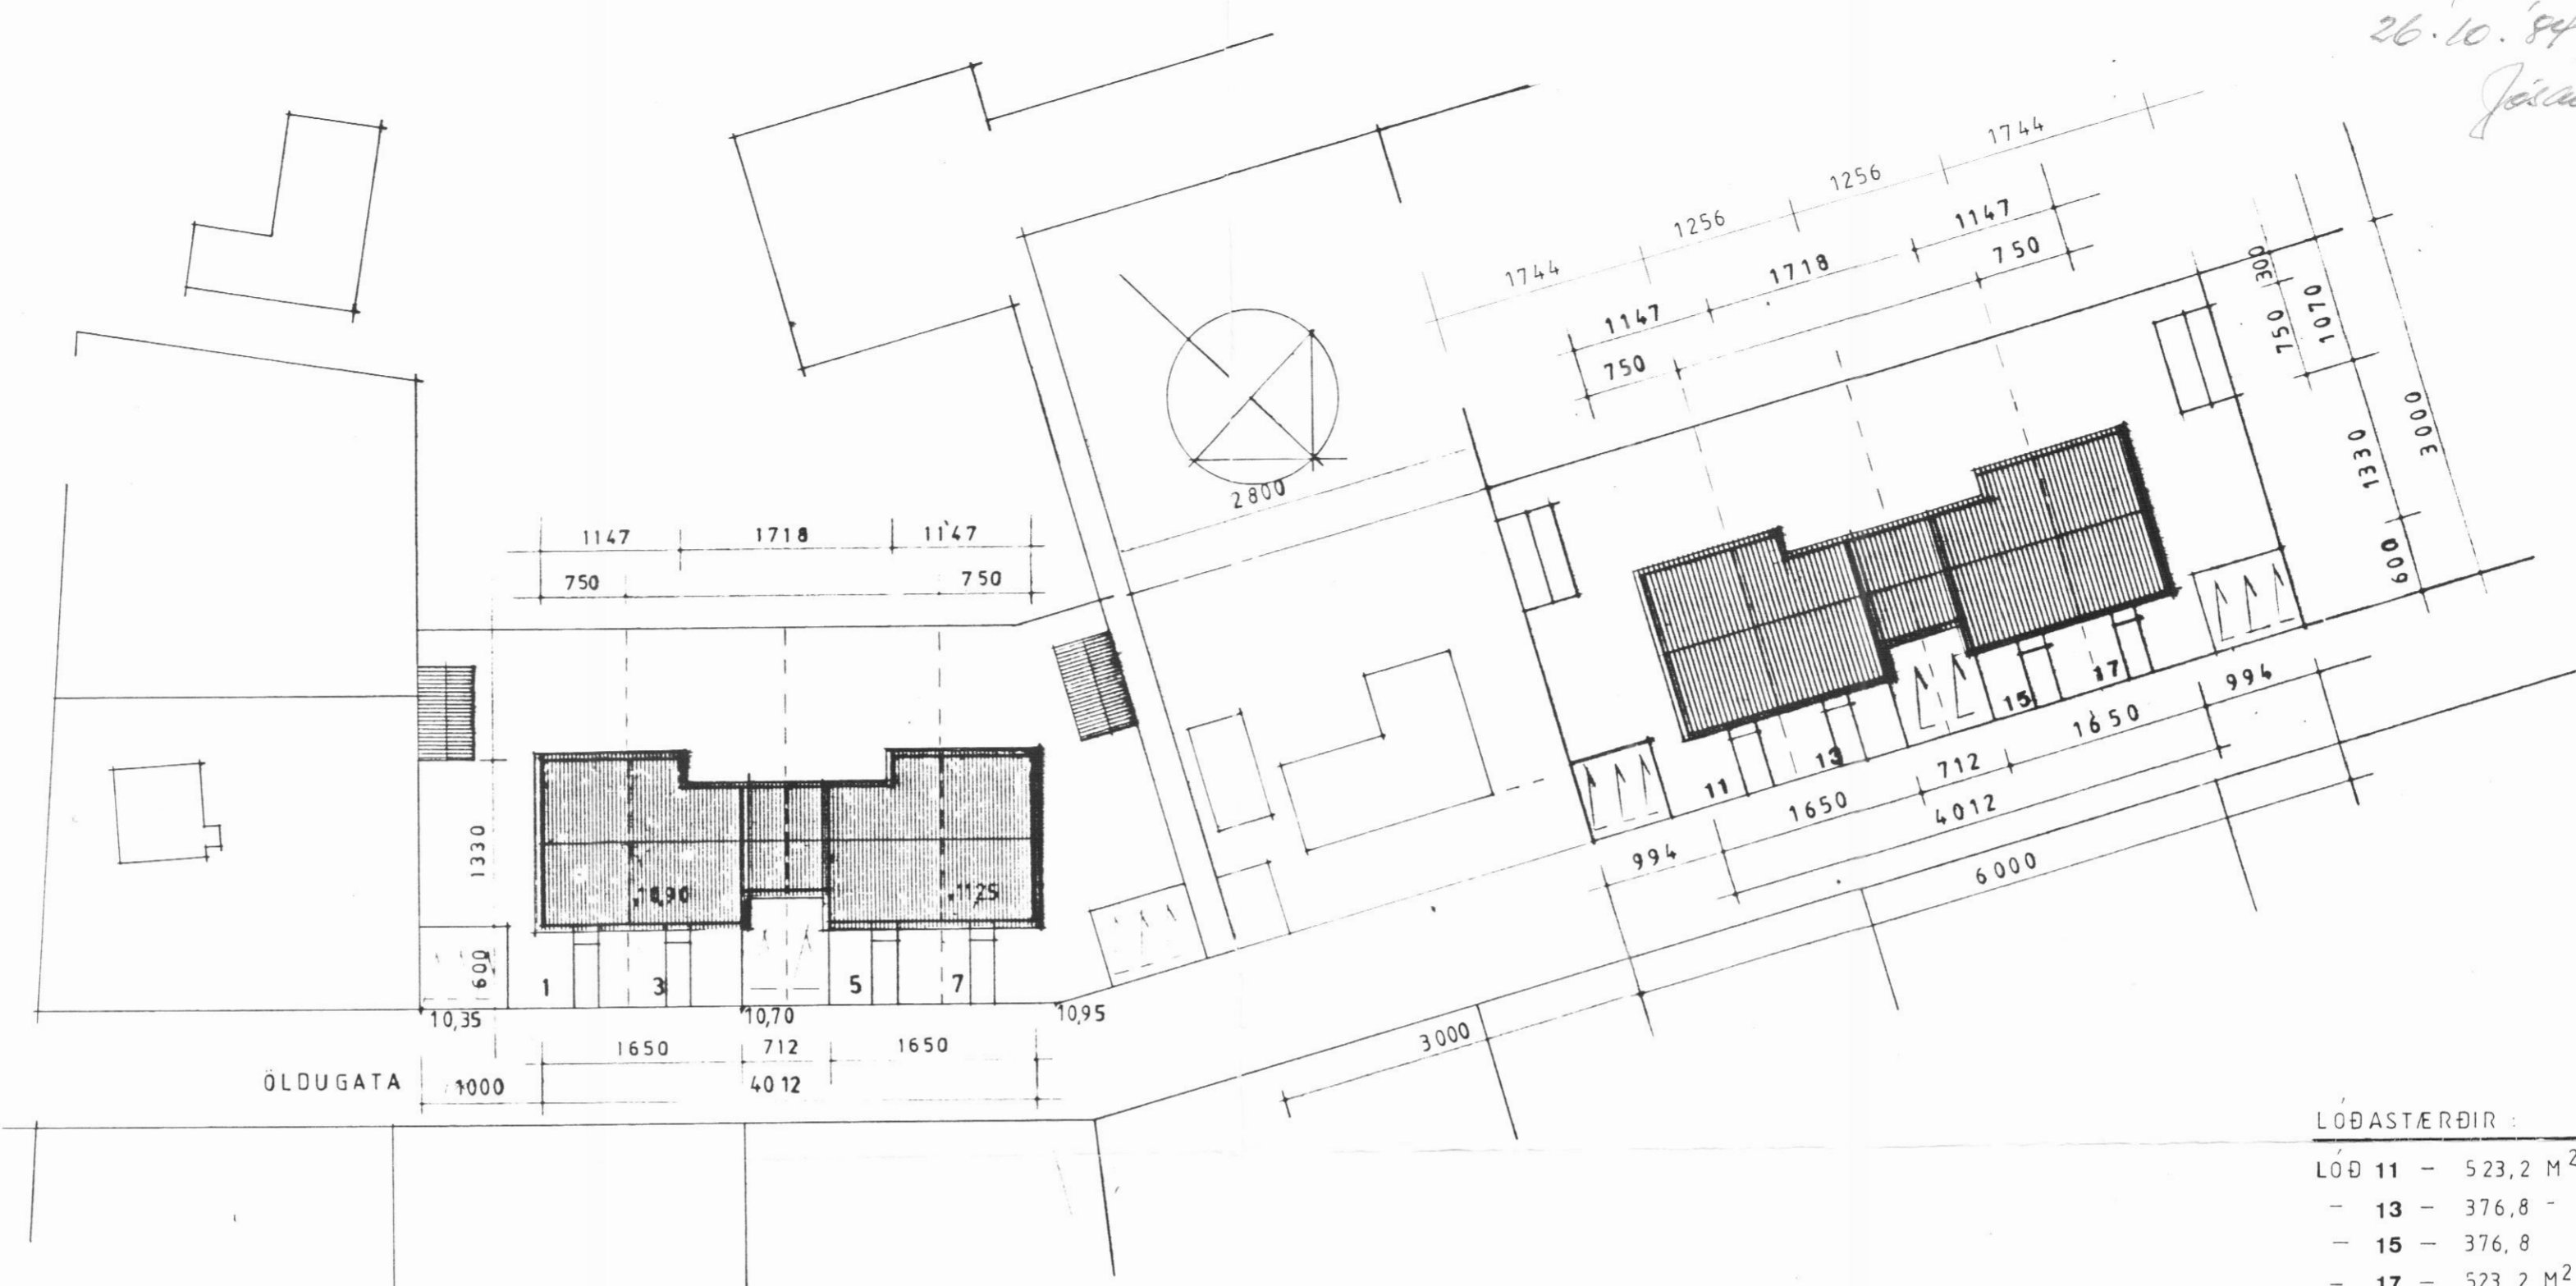


AFSTÖÐUMYND 1:500

LÖBASTÆRÐIR:

LÖÐ 11	-	523,2 M ²
- 13	-	376,8 -
- 15	-	376,8
- 17	-	523,2 M ²
SAMTALS		1.274,8 M ²

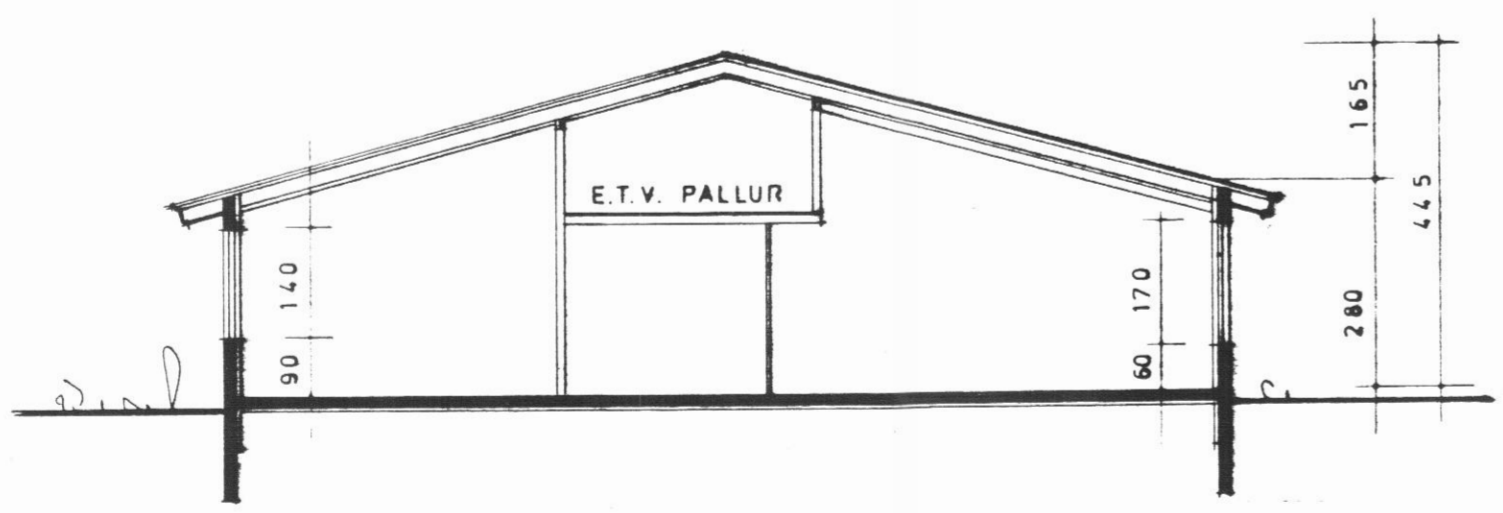


SNEIÐING b-b

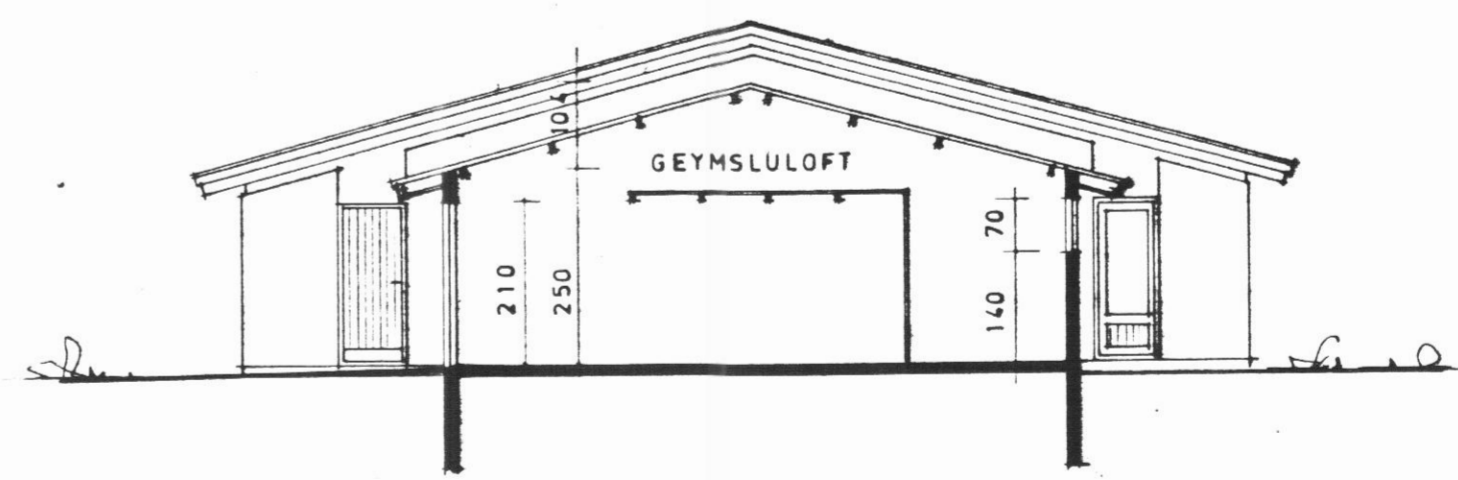

SNEIÐING c-c

VERK **Öldugata 11, 13, 15, 17. ARSKÖGSS.**

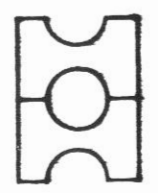	HEITI AFSTÖÐUMYND; SNEIÐING	TEIKN <i>[Signature]</i>	TEIKN. NR
	MKV 1:100	DAGS OKT. '84	REIKN YFIRF
<i>Hauks Haraldssonar</i>			1 VERK
TEIKNISTOFA HAUKS HARALDSSONAR S.F. KAUPANGI - AKUREYRI - SÍMI 96 - 23202			