



Austur

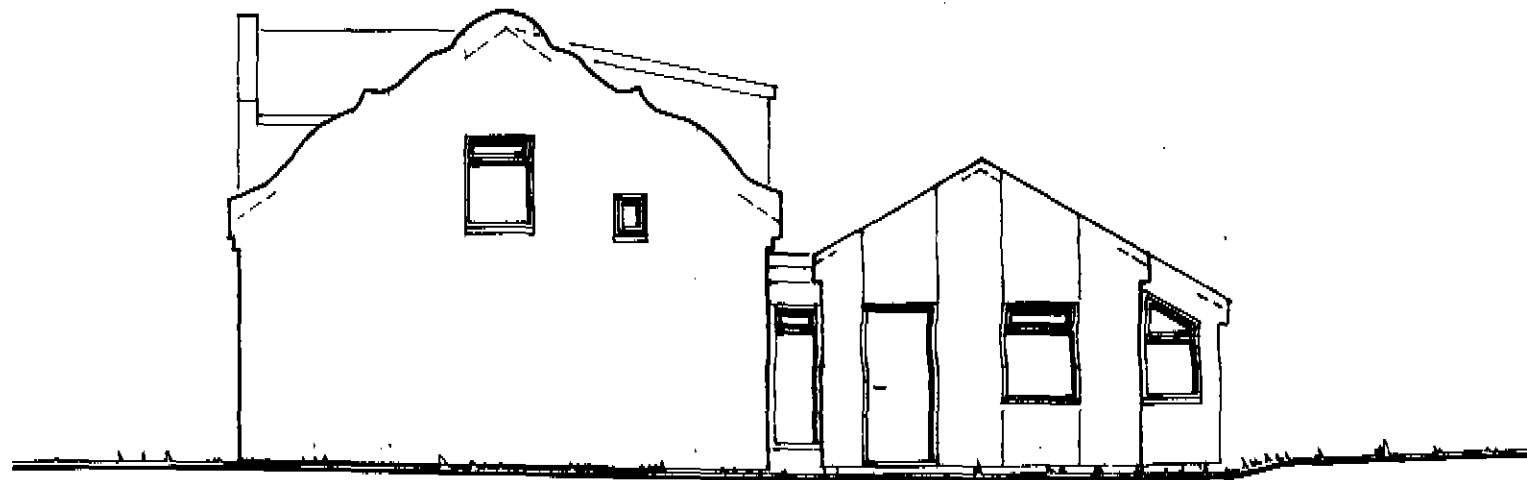


Suður




Norður

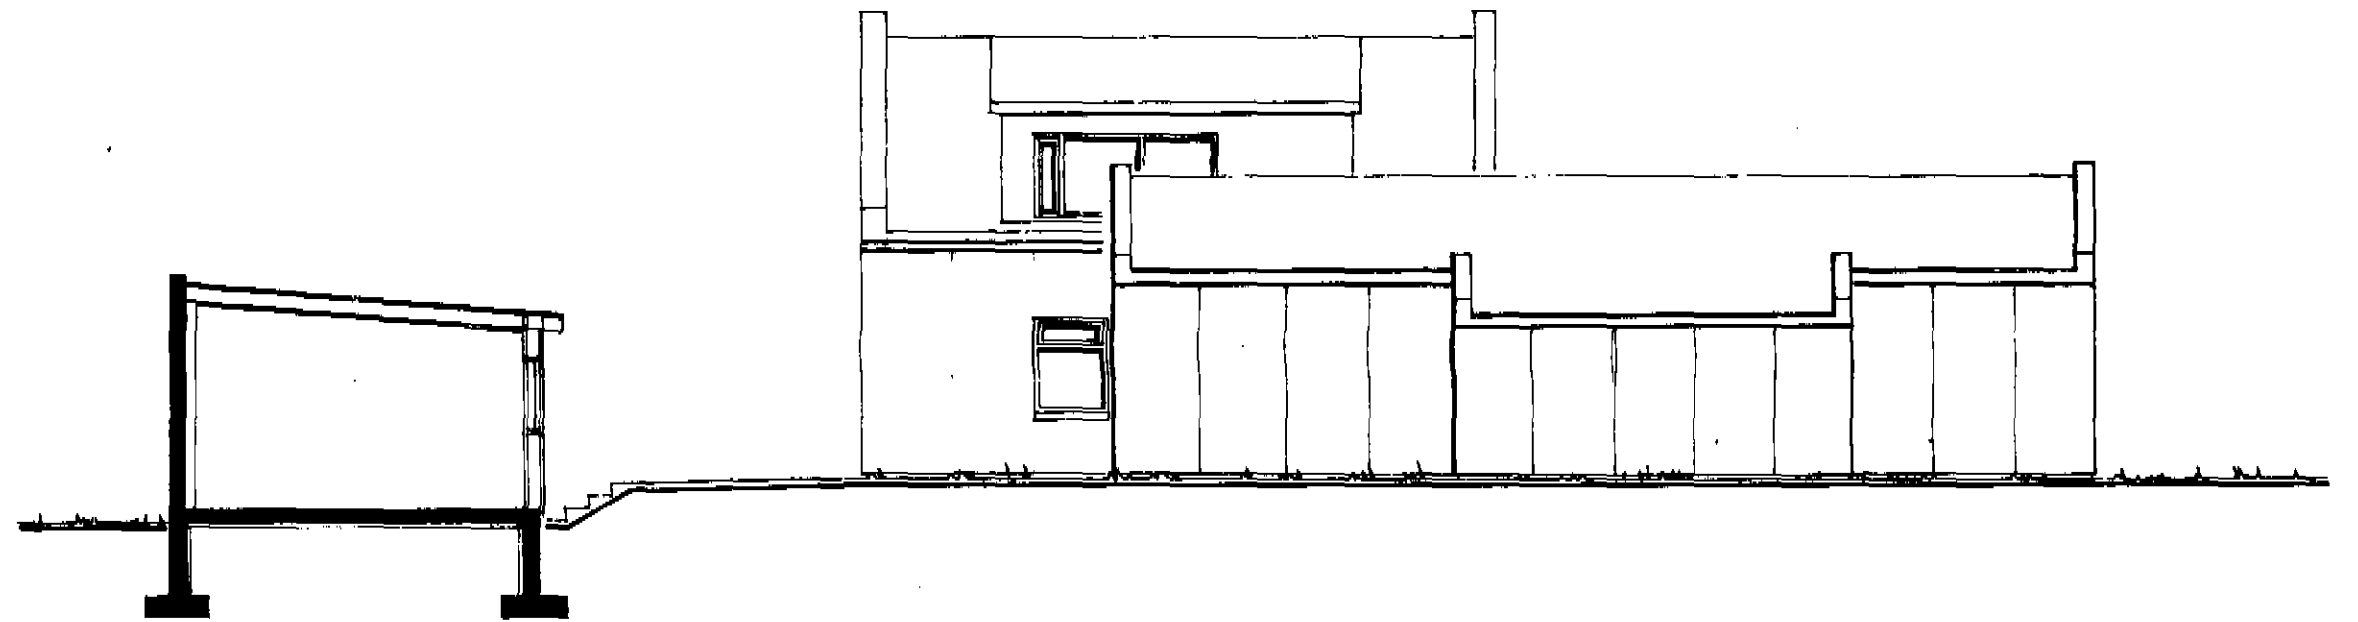

Vestur

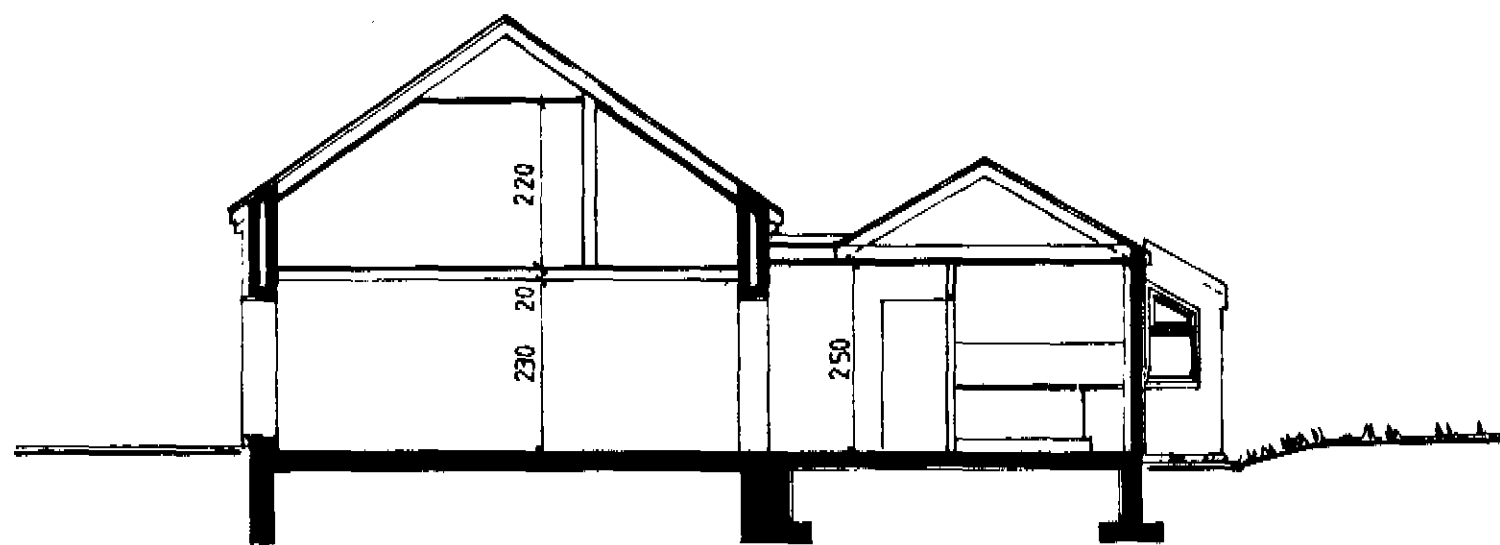

Snid A-A

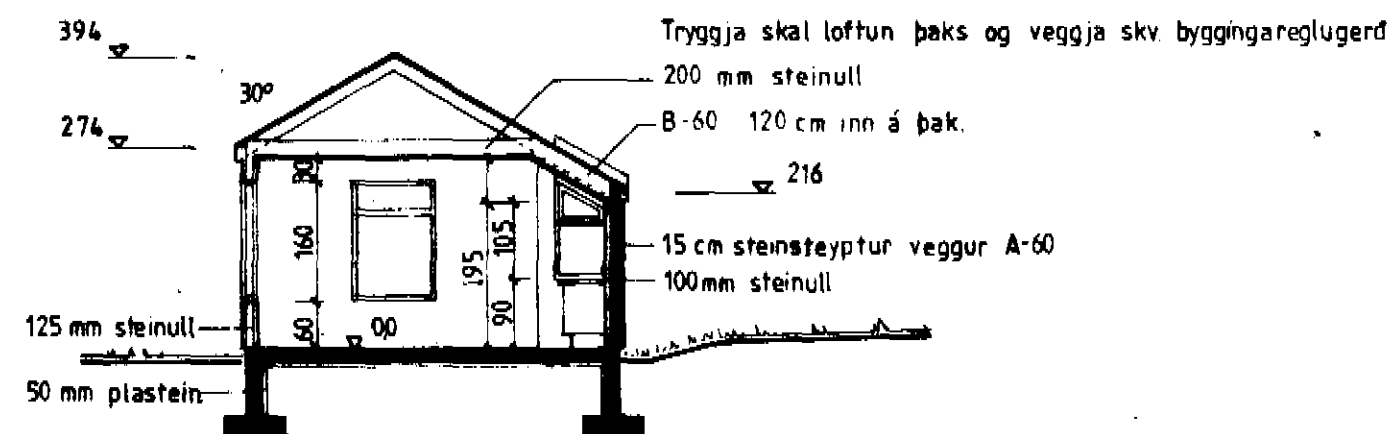

Snid B-B



BJARKARBRAUT 6

DALVÍK

ÚTLIT OG SNID.

MKV. : 1 100
BLAÐ : 102
DAGS : 18 06 1993

ÁGÚST HAFSTEINSSON ARKITEKT FAÍ RÁNARGÖTU 26 AK.

SÍMI : 96-26762