



Snid A-A

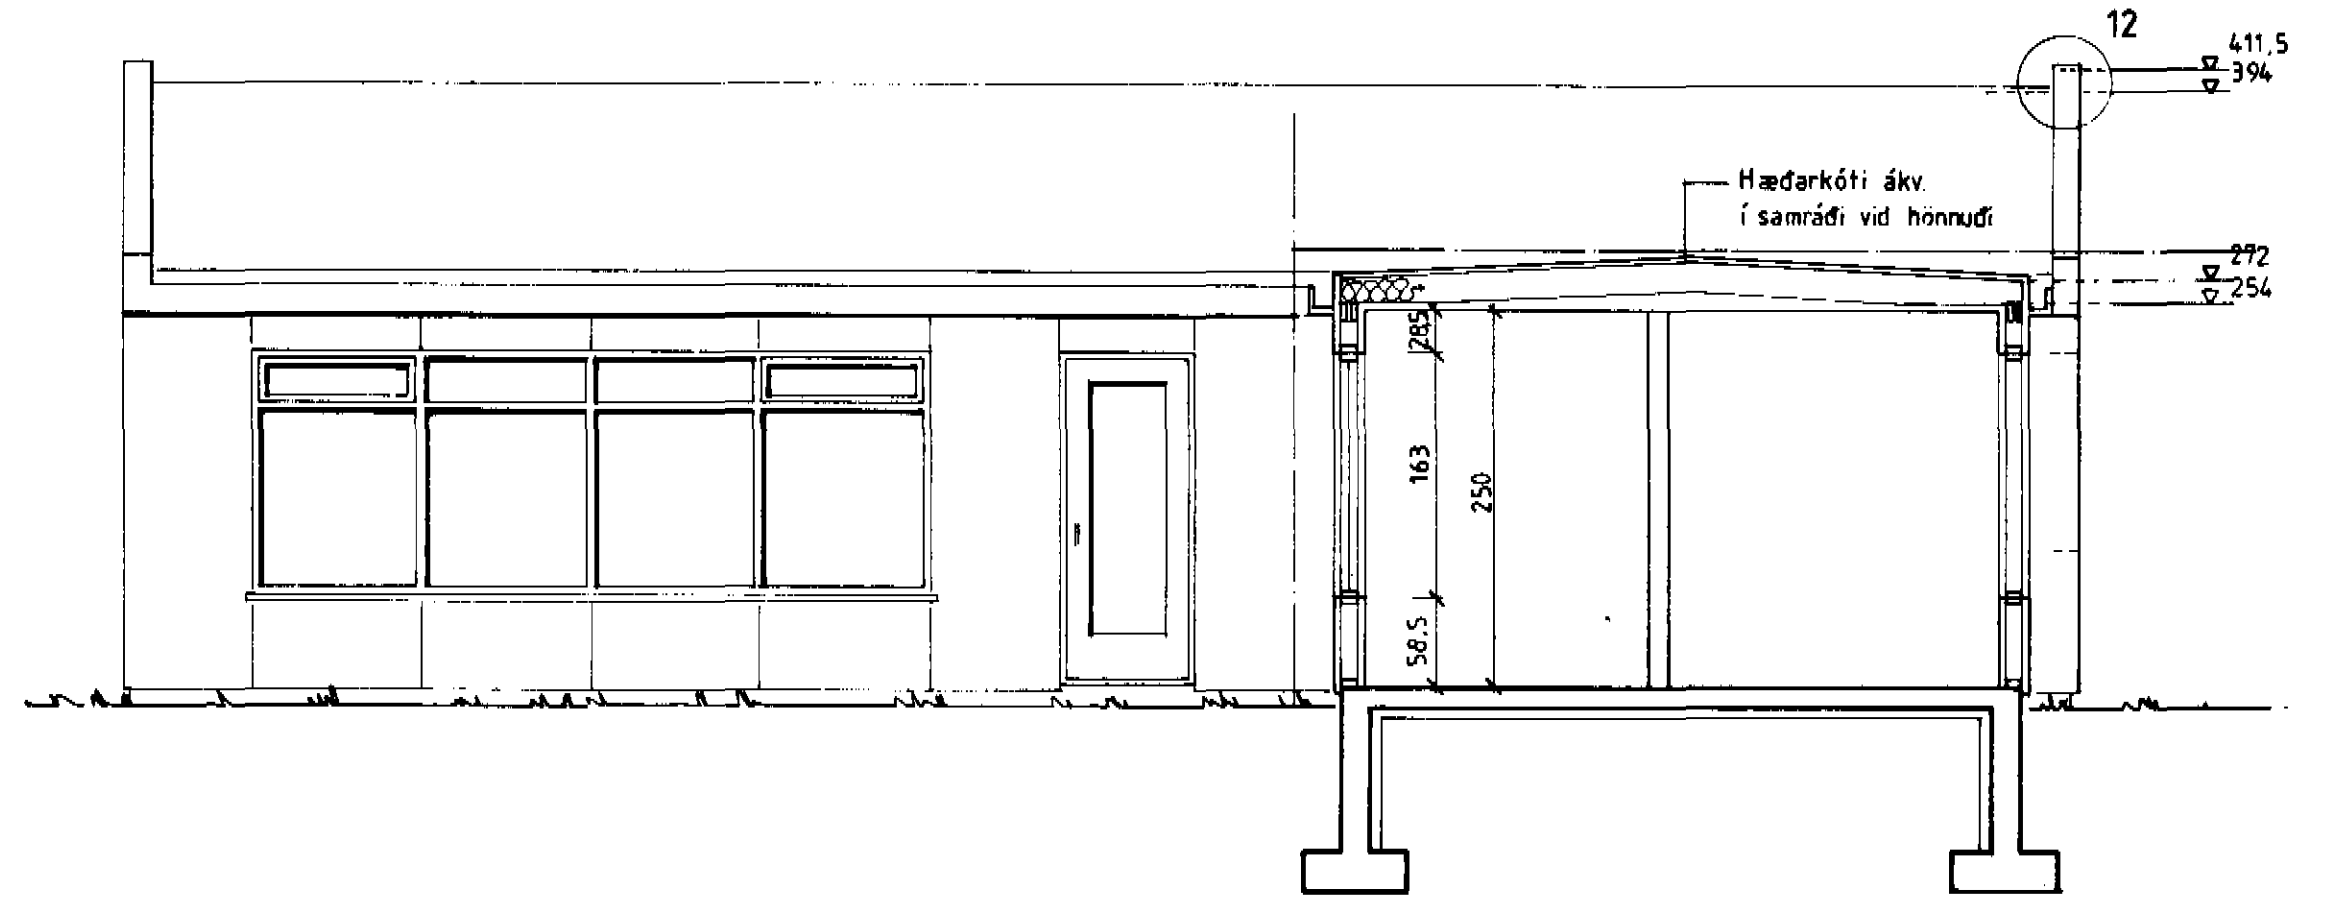


Snid C-C

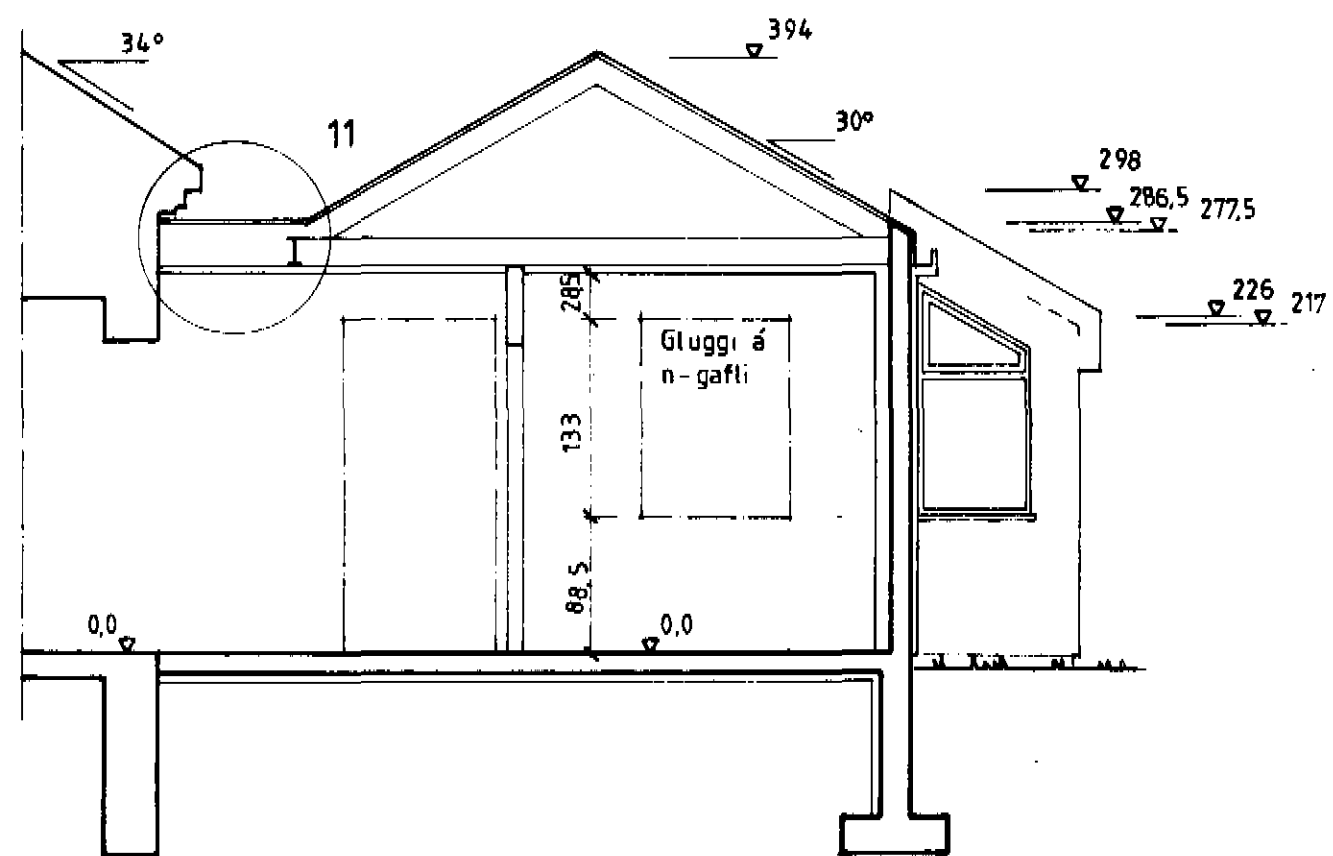

Núverandi hús ← Vidbygging →

Snid B-B

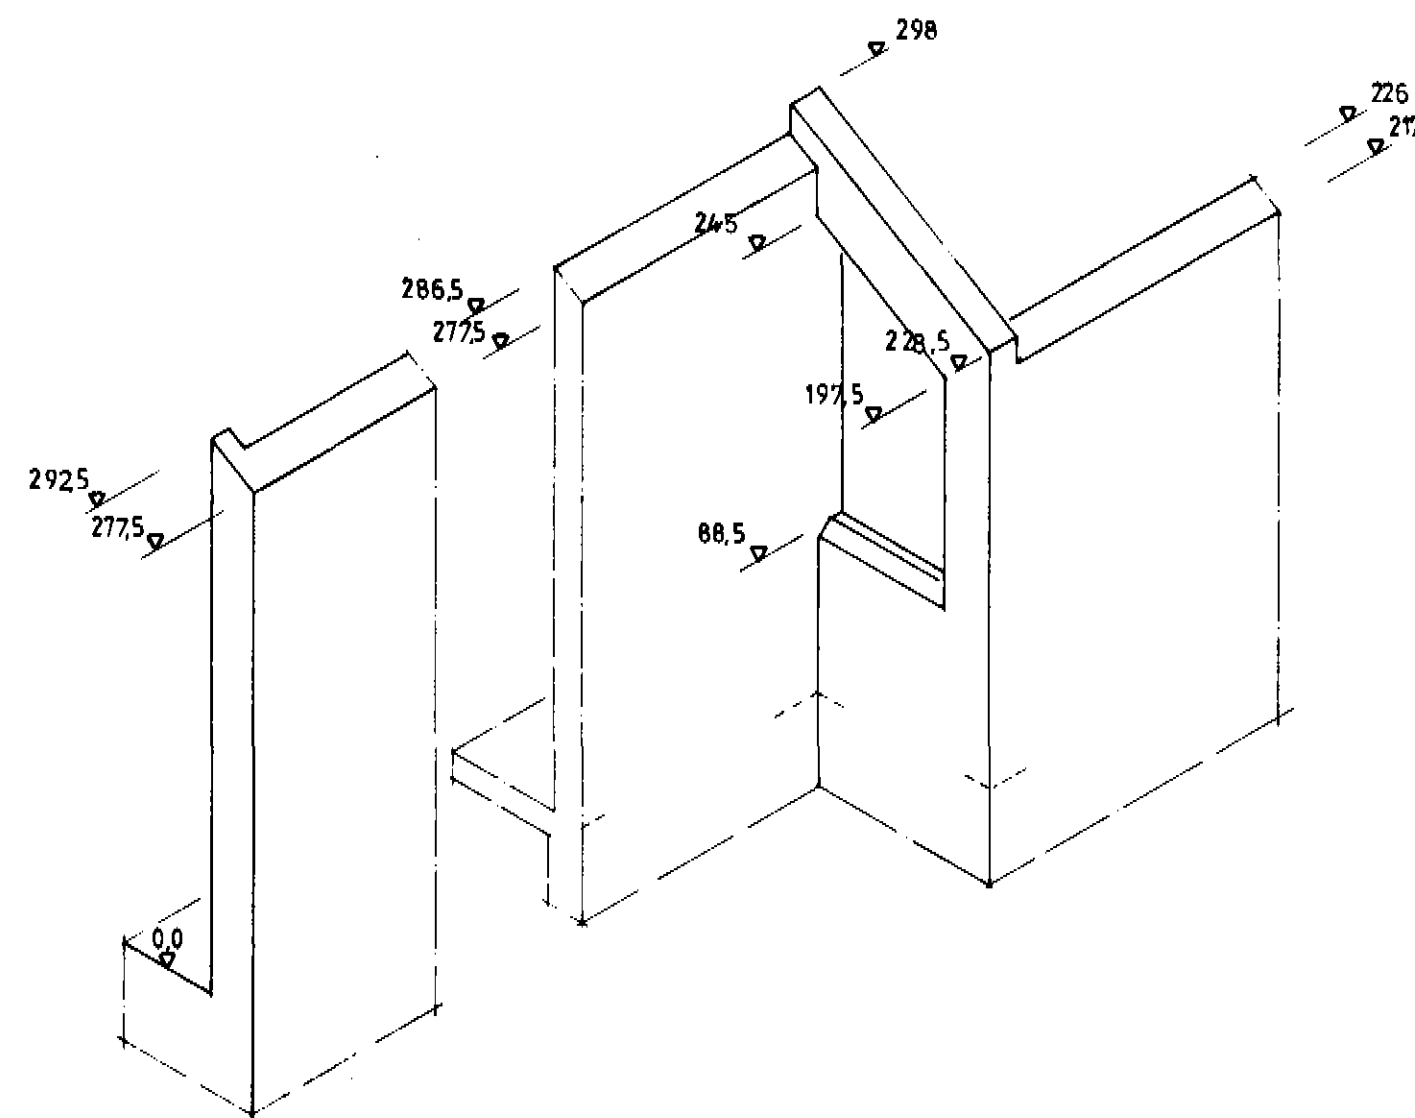

Skámynd ; steptir útveggir mkv. 1:40

BJARKARBRAUT 6

DALVÍK

SNID OG SKÁMYND

ÁGÚST HAFSTEINSSON ARKITEKT FAÍ RÁNARGÖTU 26 AK.

MKV : 1 40,150

BLAD : 202

DAGS : 14.07.1993

SÍMI : 96 26762