



ARMYKKT I BYGGINGARÉFND
- 3 MAY 1989
DALVIKUR

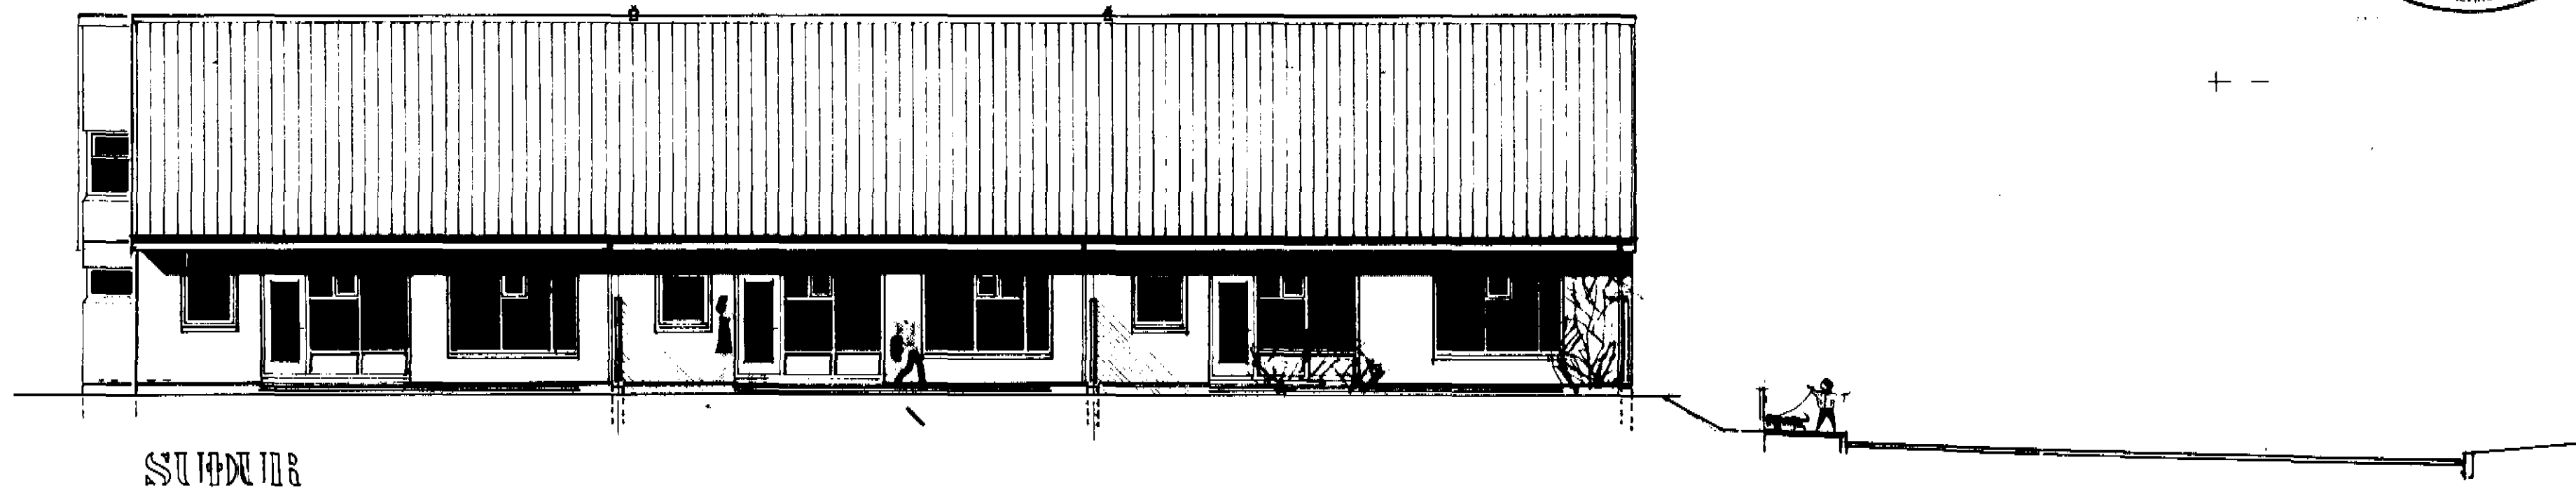

SUÐUR

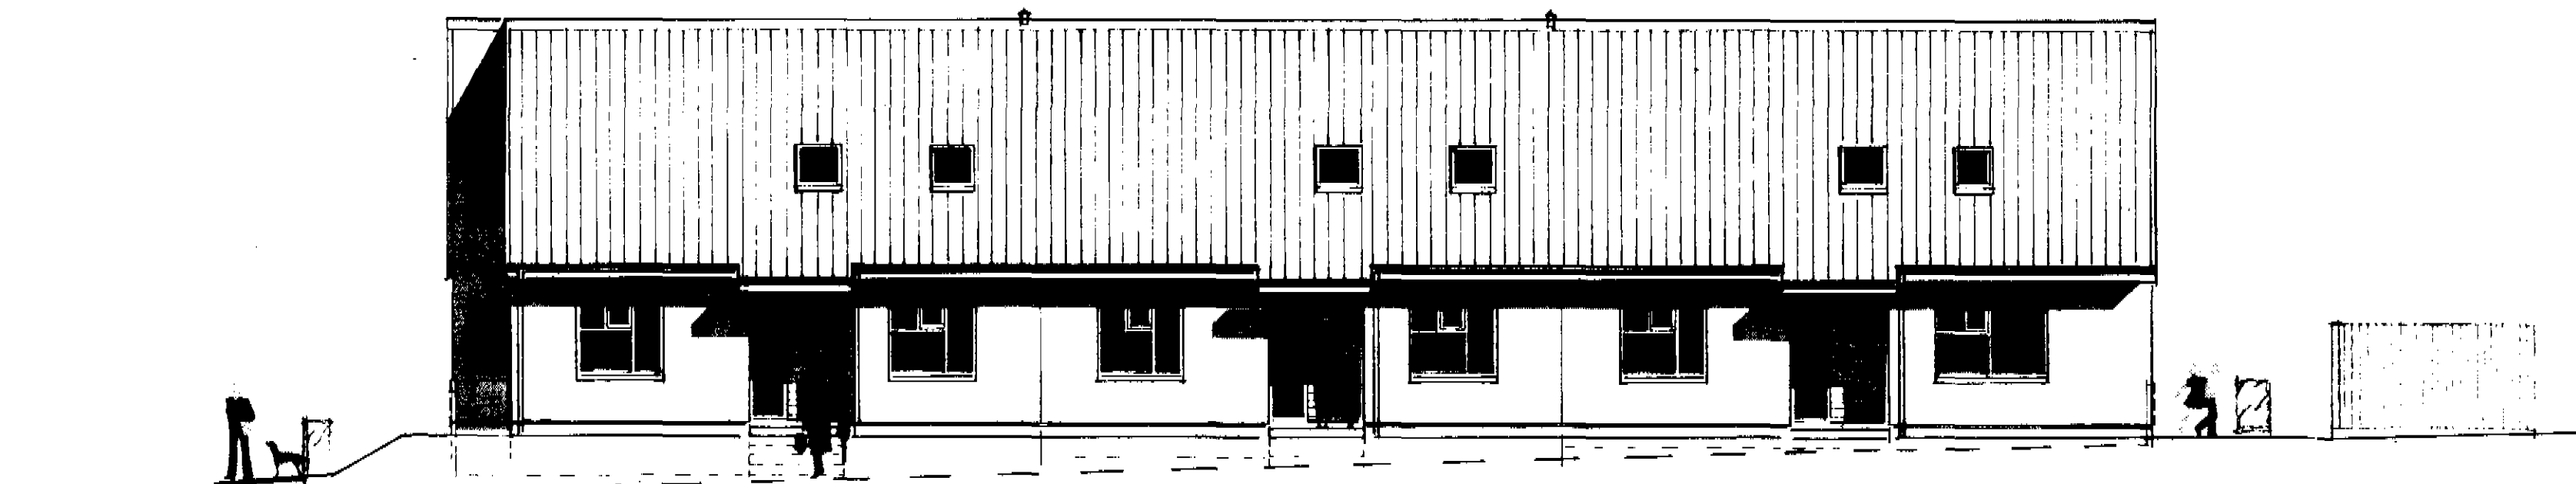

NORÐUR

ARMYKKT I BYGGINGARÉFND **DALVIKUR**
ÚTLIT (norður og suður) M 1:100
SVANUR EIRIKSSON ARKITEKT F.N. AKUREYRI S. 24510-nnr. 8634-5218
SVAENIR ABRAHAMSSON ARKITEKT F.N. SUÐURGEYTI 8 REYKJAVÍK SVAENIR 24911