



BANDYKKT BYGGINGAHEFND
02 NOV. 1938
DALVIKUR

06 SEP 1939

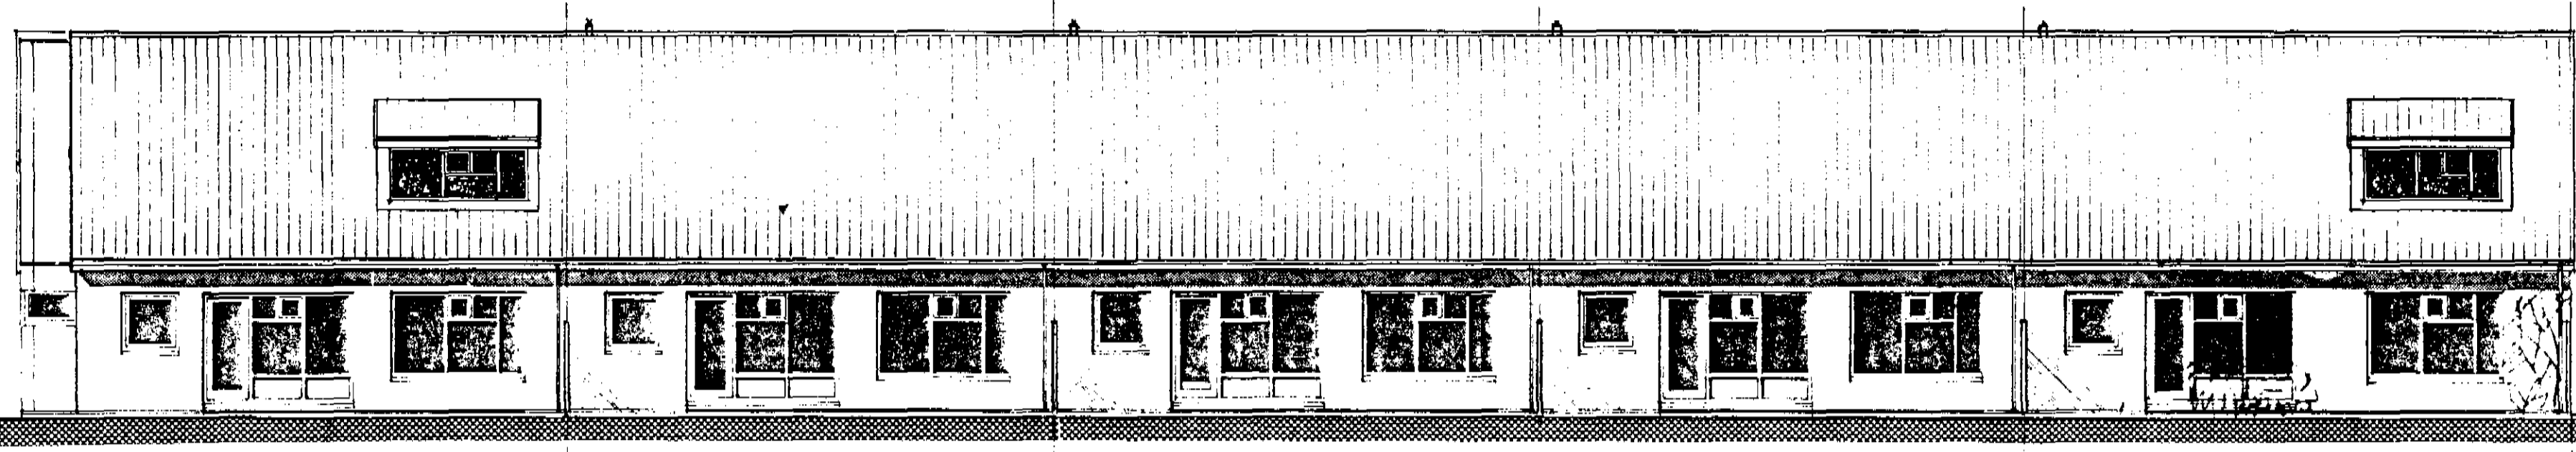

VESTUR

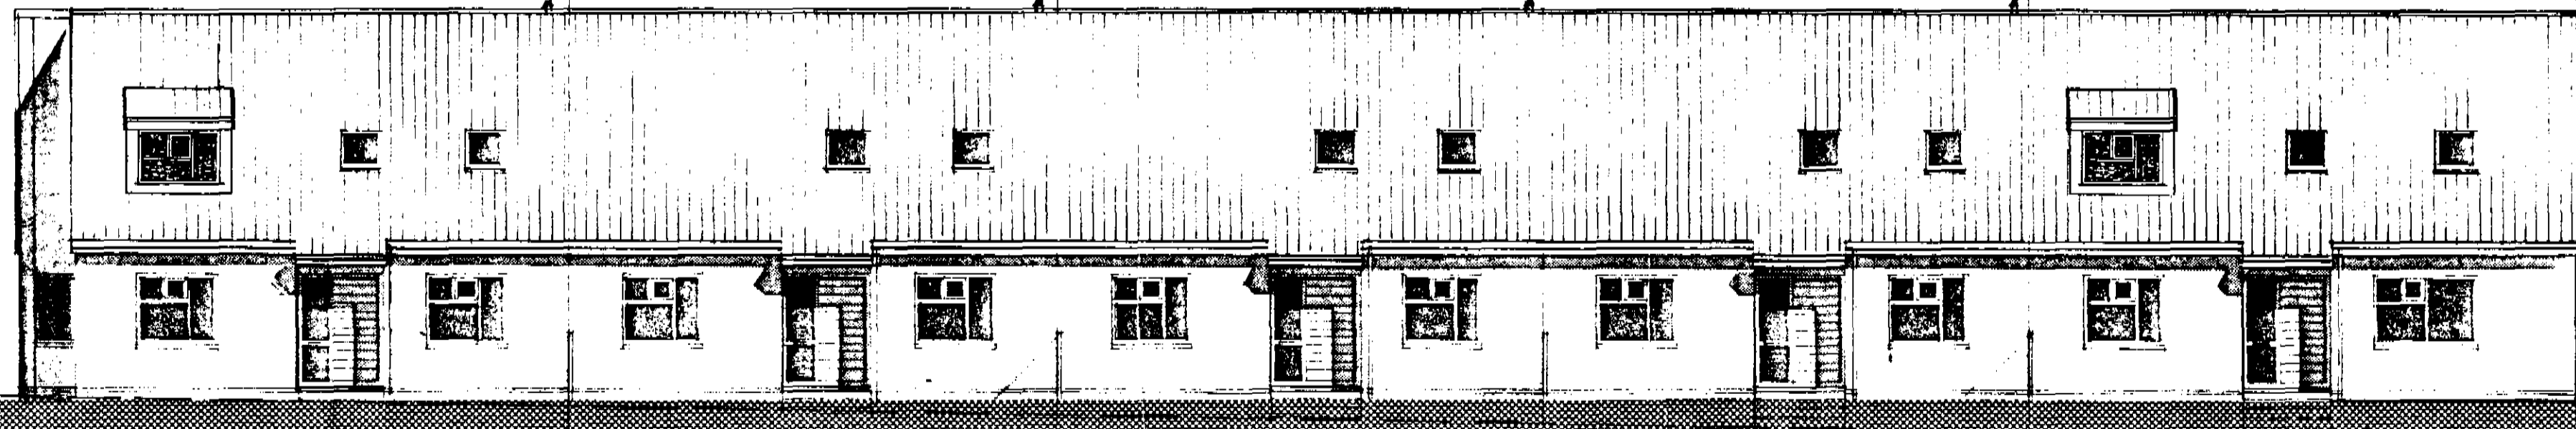

AUSTUR

RADIÚS DRÖMUNDESBRAUT DALVIK

ÚTLIT AUSTUR VESTUR HÚS 23.25.27.29.31 M:1:100

SVANUR EIRIKSSON ARKITEKT FAI BJARMASTÍG 5 AKUREYRI SÍMI 96 24510
REYNIR ADAMSSON ARKITEKT FAI SÚÐURGÖTU 8 REYKJAVÍK SÍMI 91 24911

17.5.1939

Svanur Eiríksson