
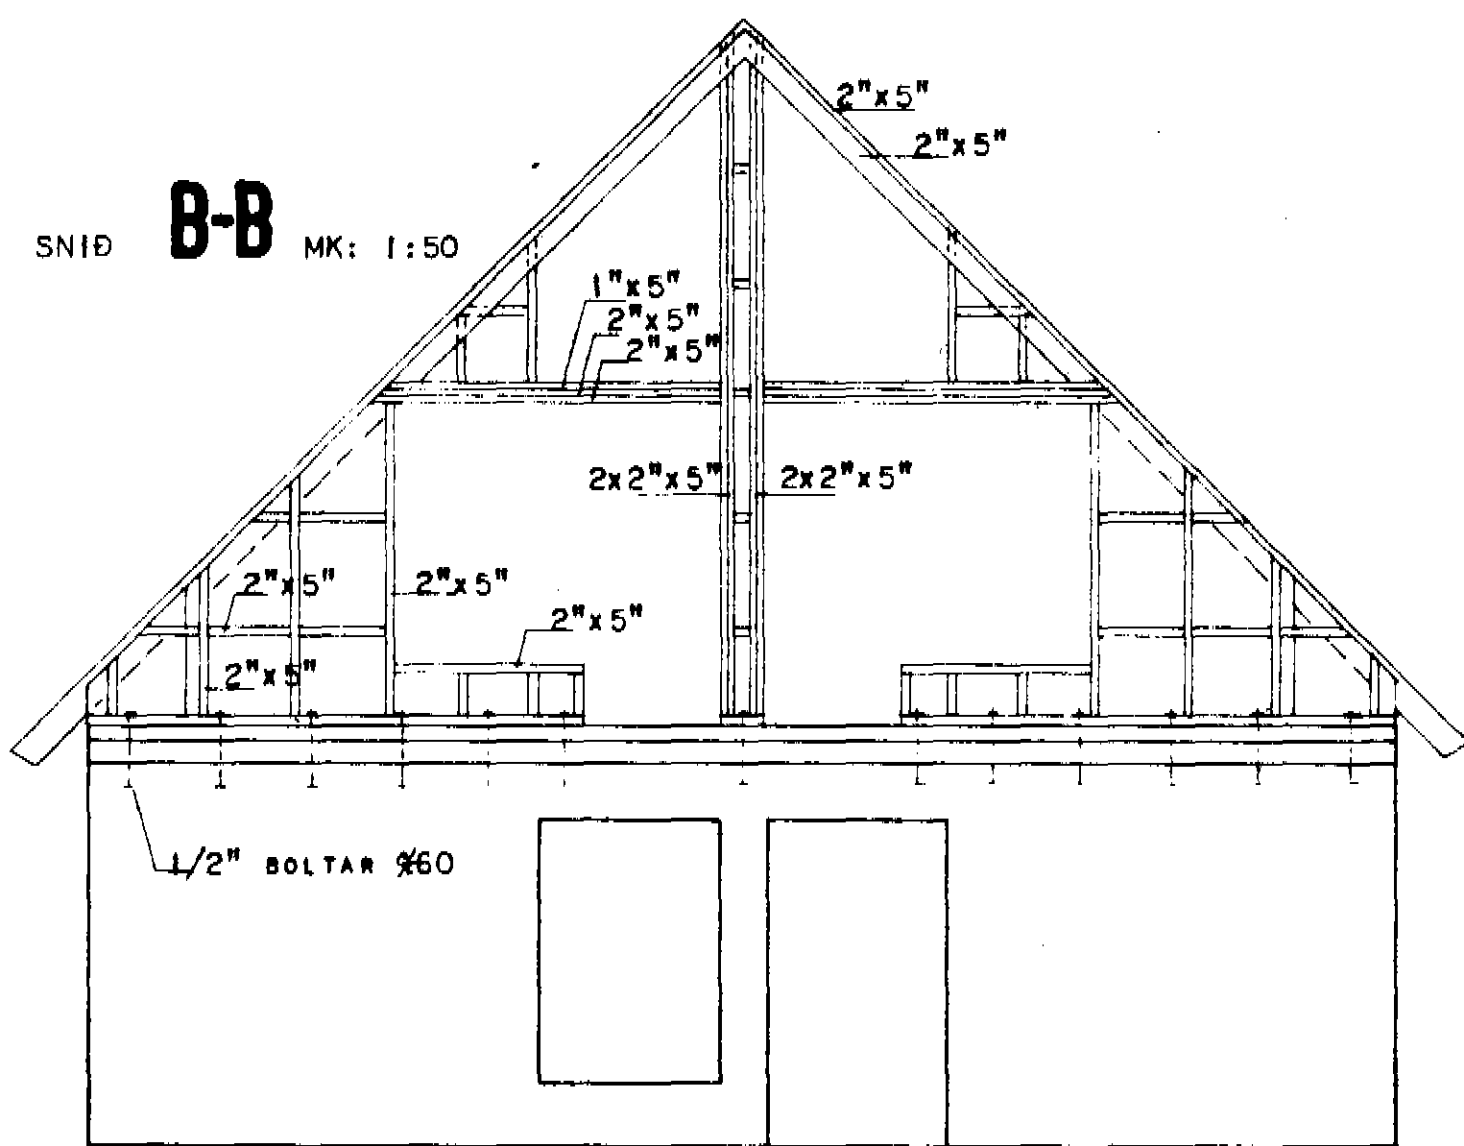


SNID d-d m.kv. 1:10

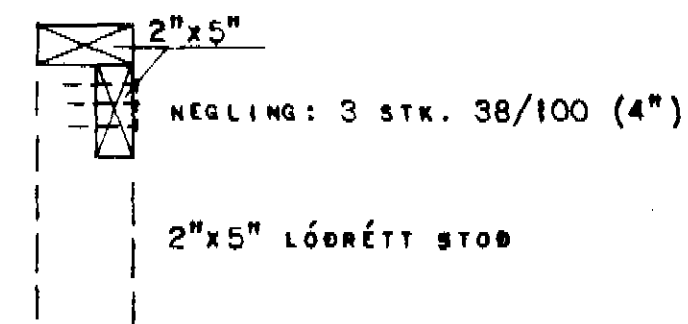

HÚSNÆÐISMÁLASTOFNUN
RIKISINS
LAUGAVEGI 77 REYKJAVÍK
SÍMI 20500

VERK NR. **B.07.01.** TEIKN. NR. **2.303**

DALBRAUT 12. DALYR.

TIMBURGRIND: GAFLAR.

MAÐNAD	GJG/MH	STADFERT	
REIKNAD	GJG/MH	YFIRFARIÐ	25.4.10 LB
TEIKNAD	IK		
KVARDI	1:50		

Hilmar Gunnarsson
Guðm. Gunnarsson