






hlíð

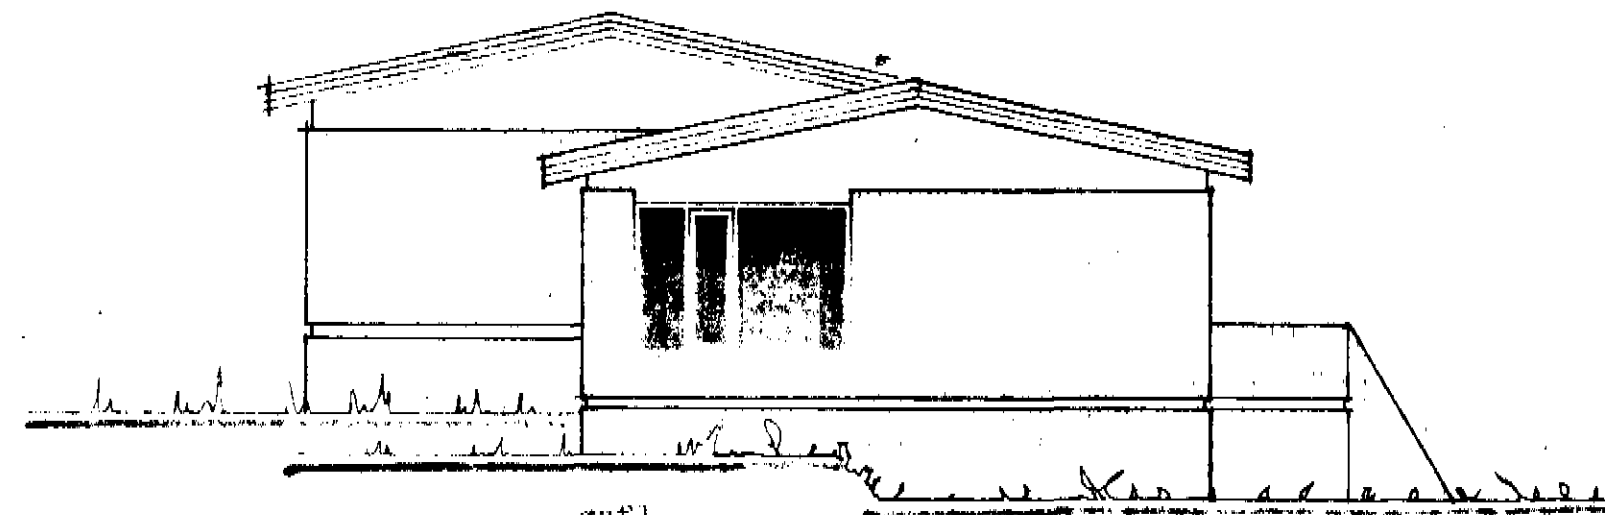


gafi

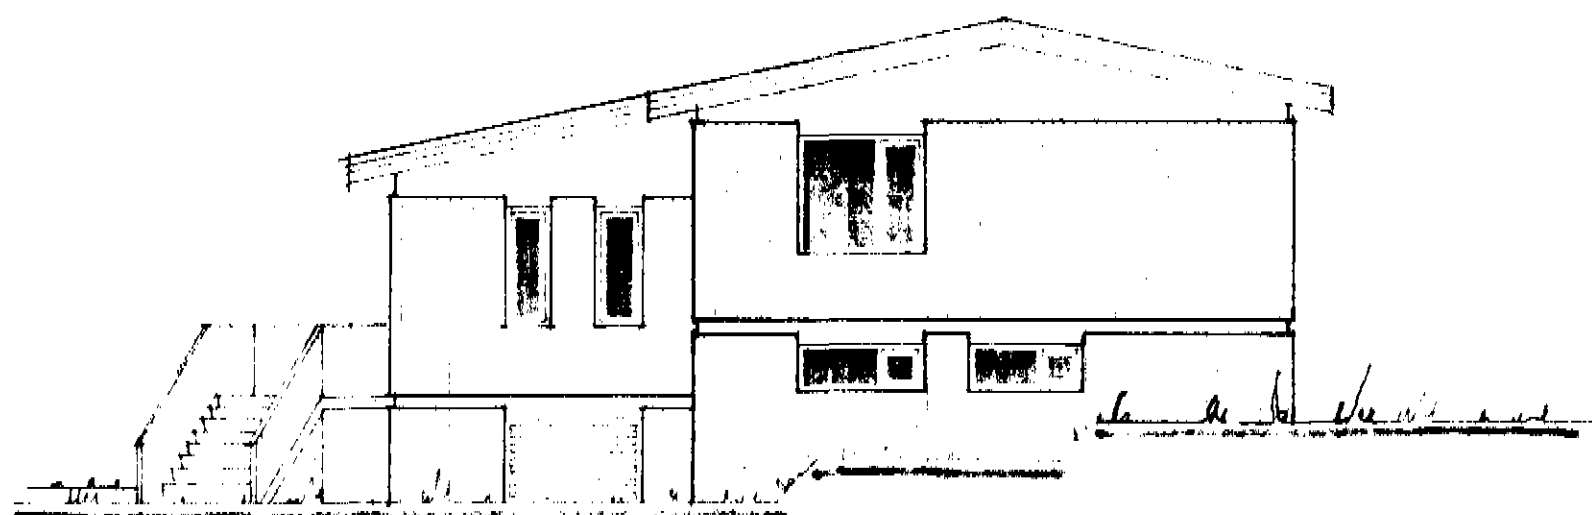

gafi

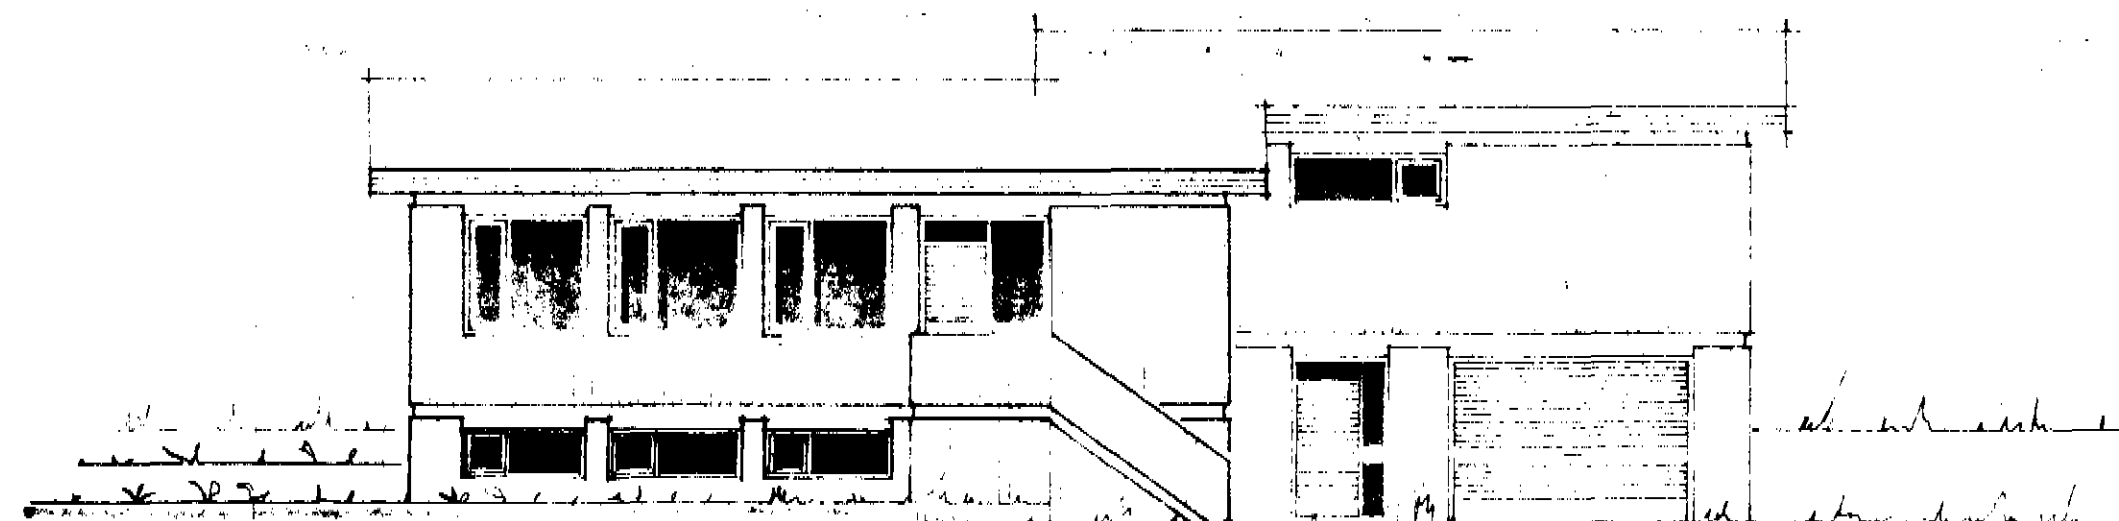

hlíð og gafi

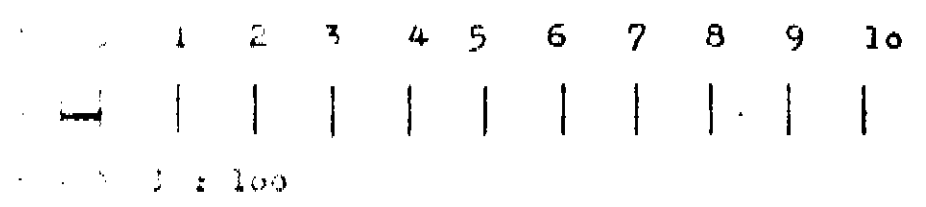

KVARÐI Teiknistofa Skúlatúni 6, 3.h. Reykjavík Símar (91) 25491 og (91) 14185

VERK dabbrót 8	KVARÐI 1 : 100	VERK NR. 2977
DAÐS dalvífa	DAGS okt '77	TYPA NR. L - 19
HEIT ítlitsmyndir	TEIKN p.a.	TEIKN NR. A - 1
	REIKN p.a.	

Handwritten signature

Borgís Axelsson T.E.I.