


STÆRÐIR: 298,93 M²

GRUNNMYND I. HÆÐAR

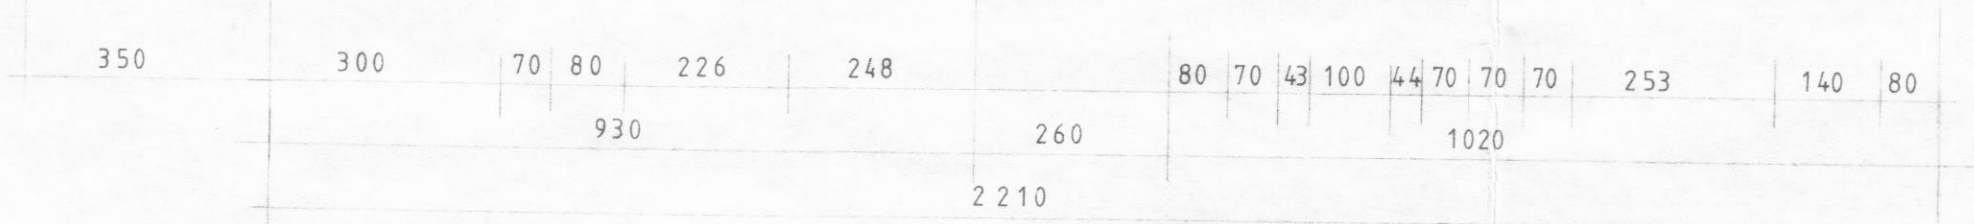

VERK **KARLS-RAUDATORG 26**

	HEITI GRUNNMYND I. HÆÐAR	TEIKN NR
	MKV 1:100	DAGS 9. 5. '83
<i>H. Haraldsson</i>		2
TEIKNISTOFA HAUKS HARALDSSONAR S.F. KAUPANGI - AKUREYRI - Sími 96 - 23202		