
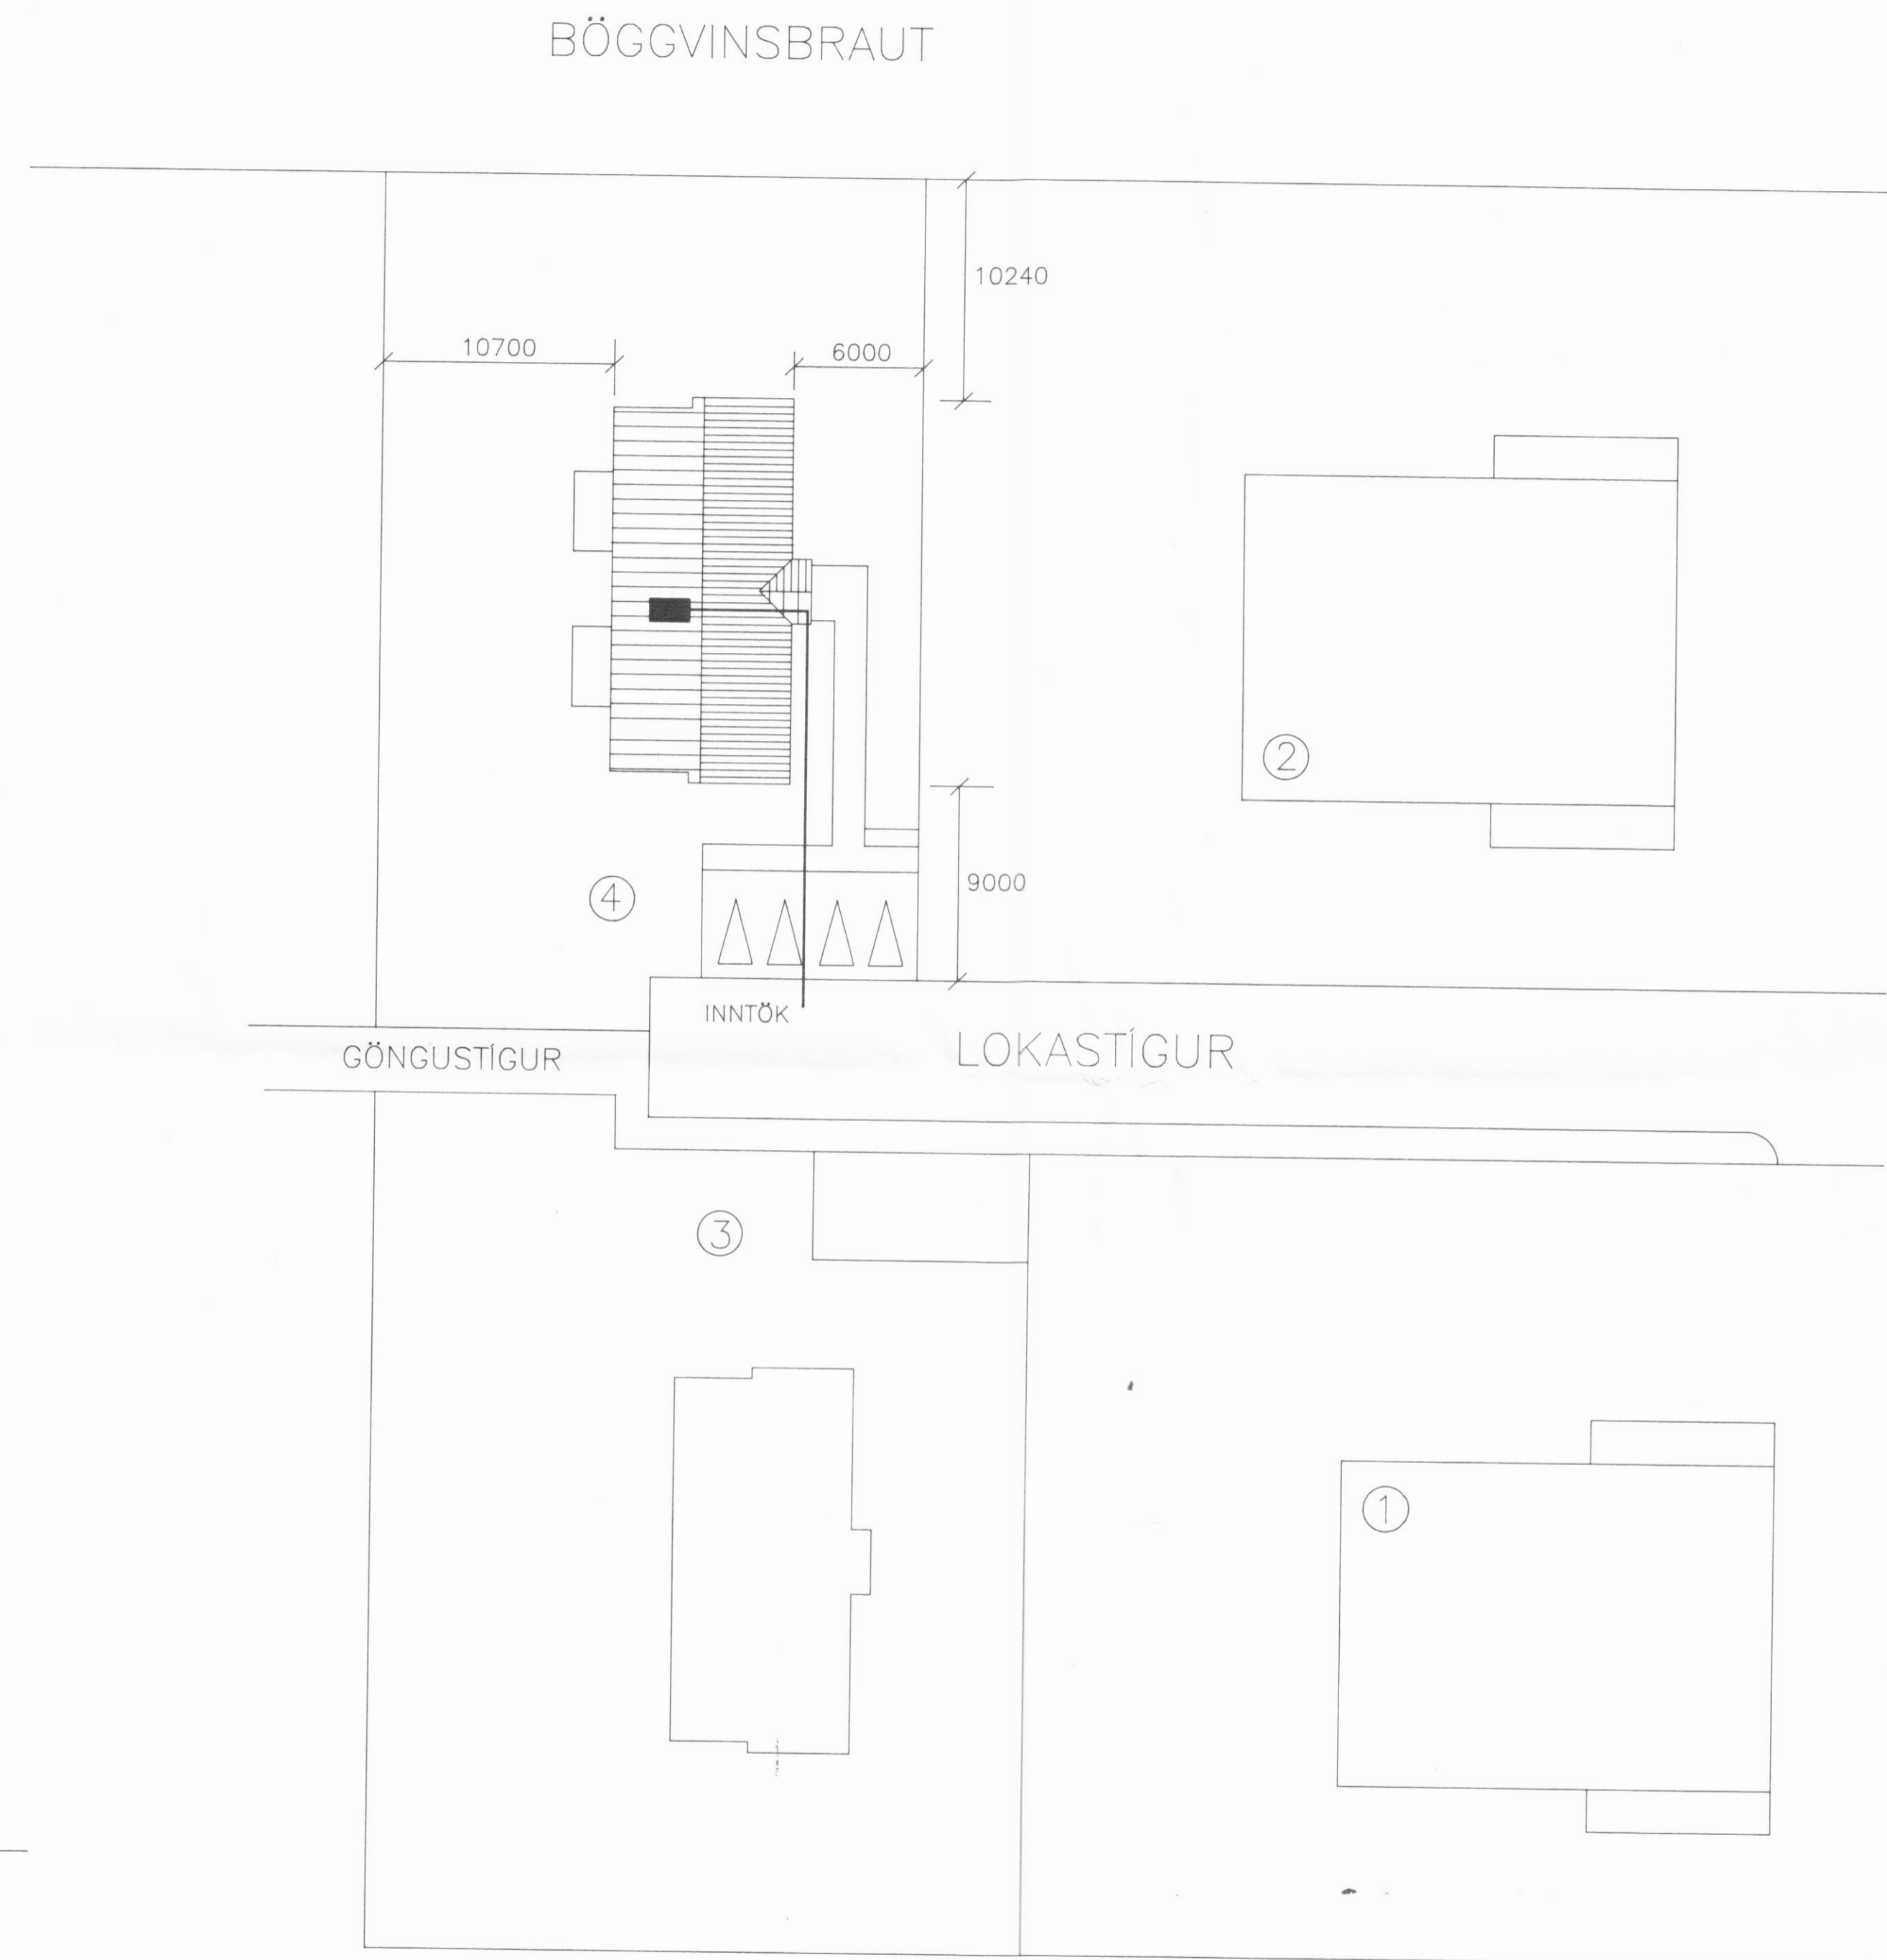


SNID A-A
MKV. 1:100

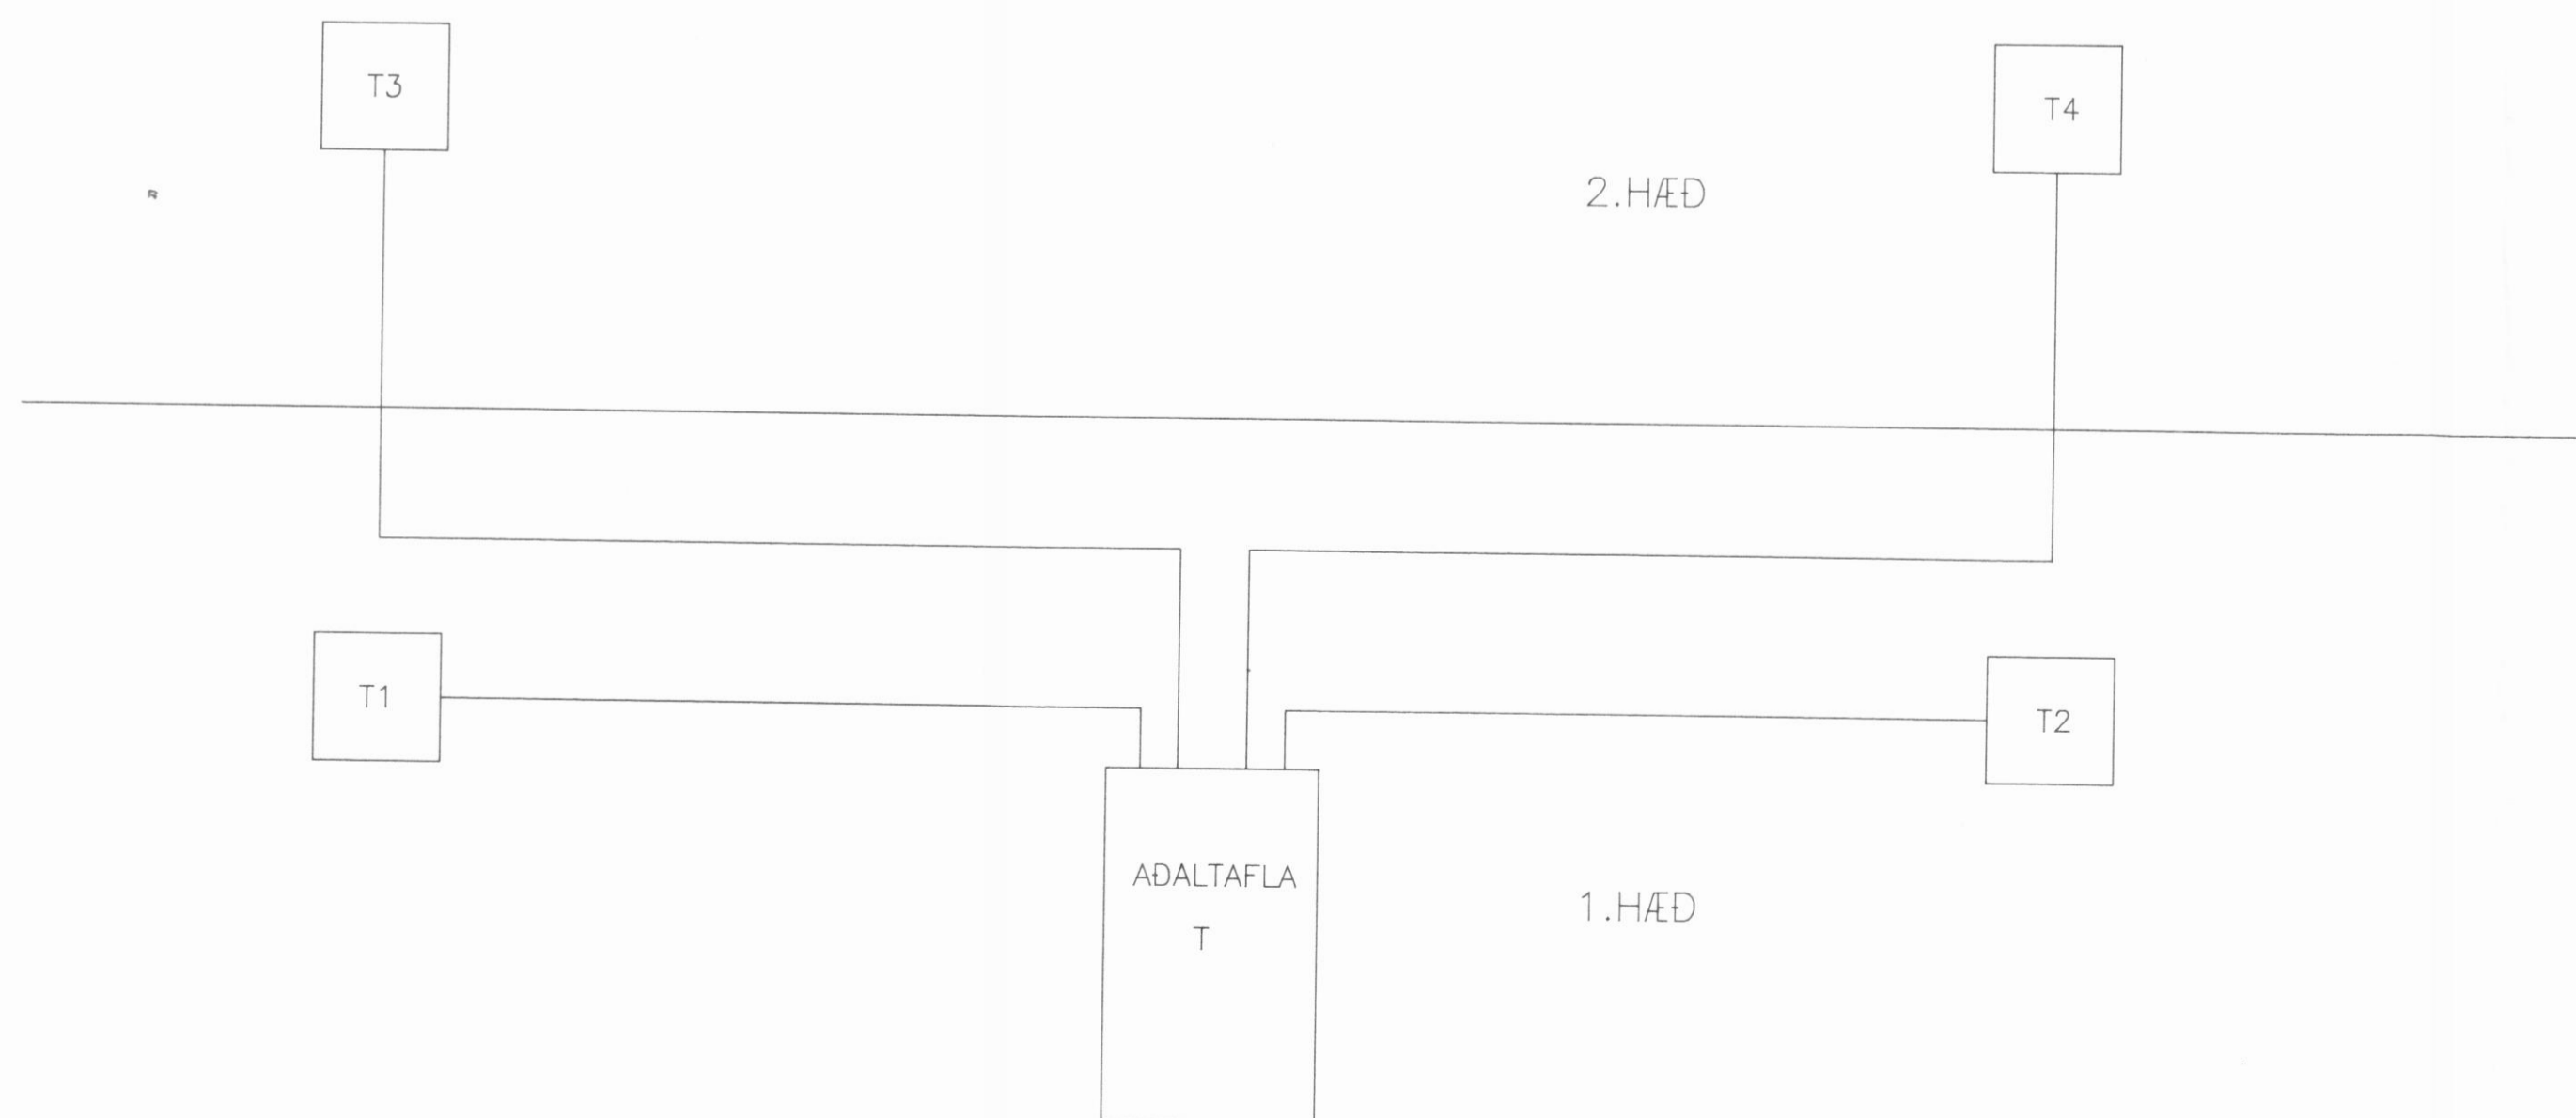

AFSTÖDUMYND
MKV. 1:500

Daniel Emilsson Lækjargötu 34c
Rafmagnsídfræðingur Sími 565 1314, 897 9914

| | |
|----------------------|--|
| LOKASTÍGUR 4. DALVÍK | |
| H. D.E | RAFLÖGN |
| T. D.E | AFSTÖDUMYND OG SNID |
| DAGS. sept. 1997 | MKV. --- 5 AF 5 <i>Daniel Emilsson</i> |