



Stærðir:	m ² nettó	m ² brúttó	m ³ brúttó
Jarðhæð	119,0 m ²	127,6 m ²	553,5 m ³
Bílskúr	26,8 "	29,6 "	135,5 "
Alls	145,8 m ²	157,2 m ²	689,0 m ³
Lóð		780,0 m ²	
Nýtingarhlutfall		0.2	

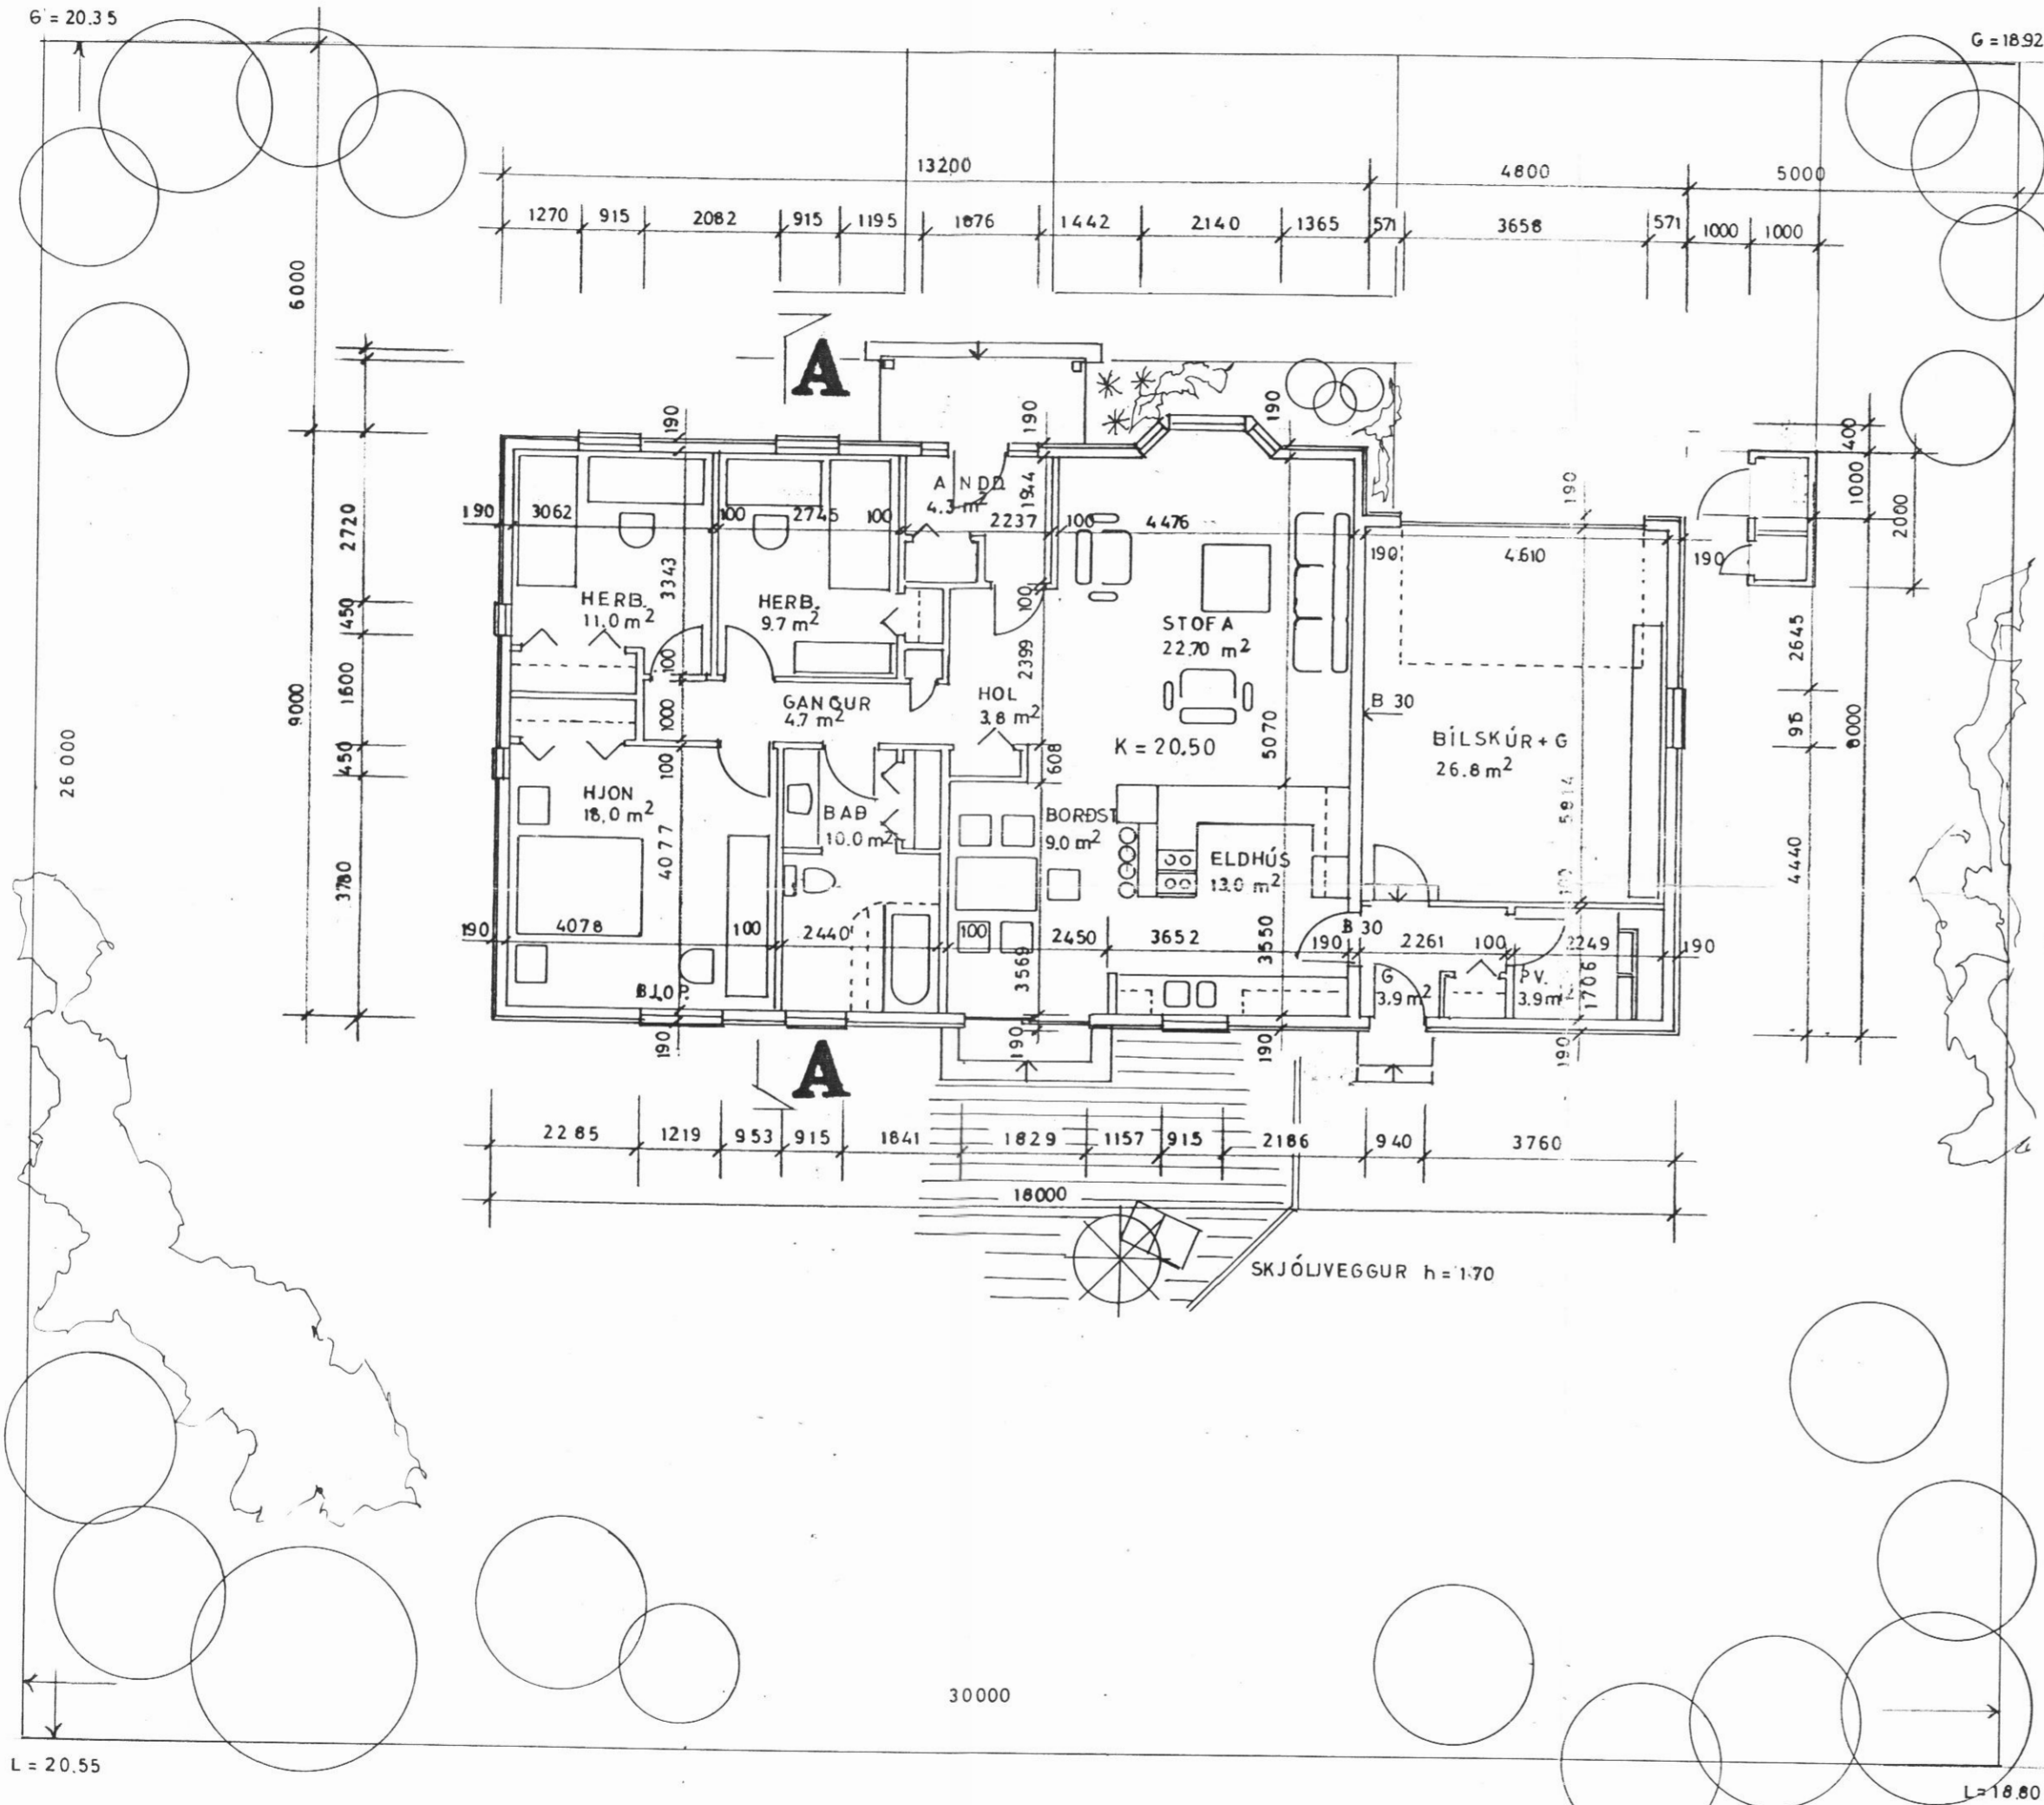

Grunnmynd

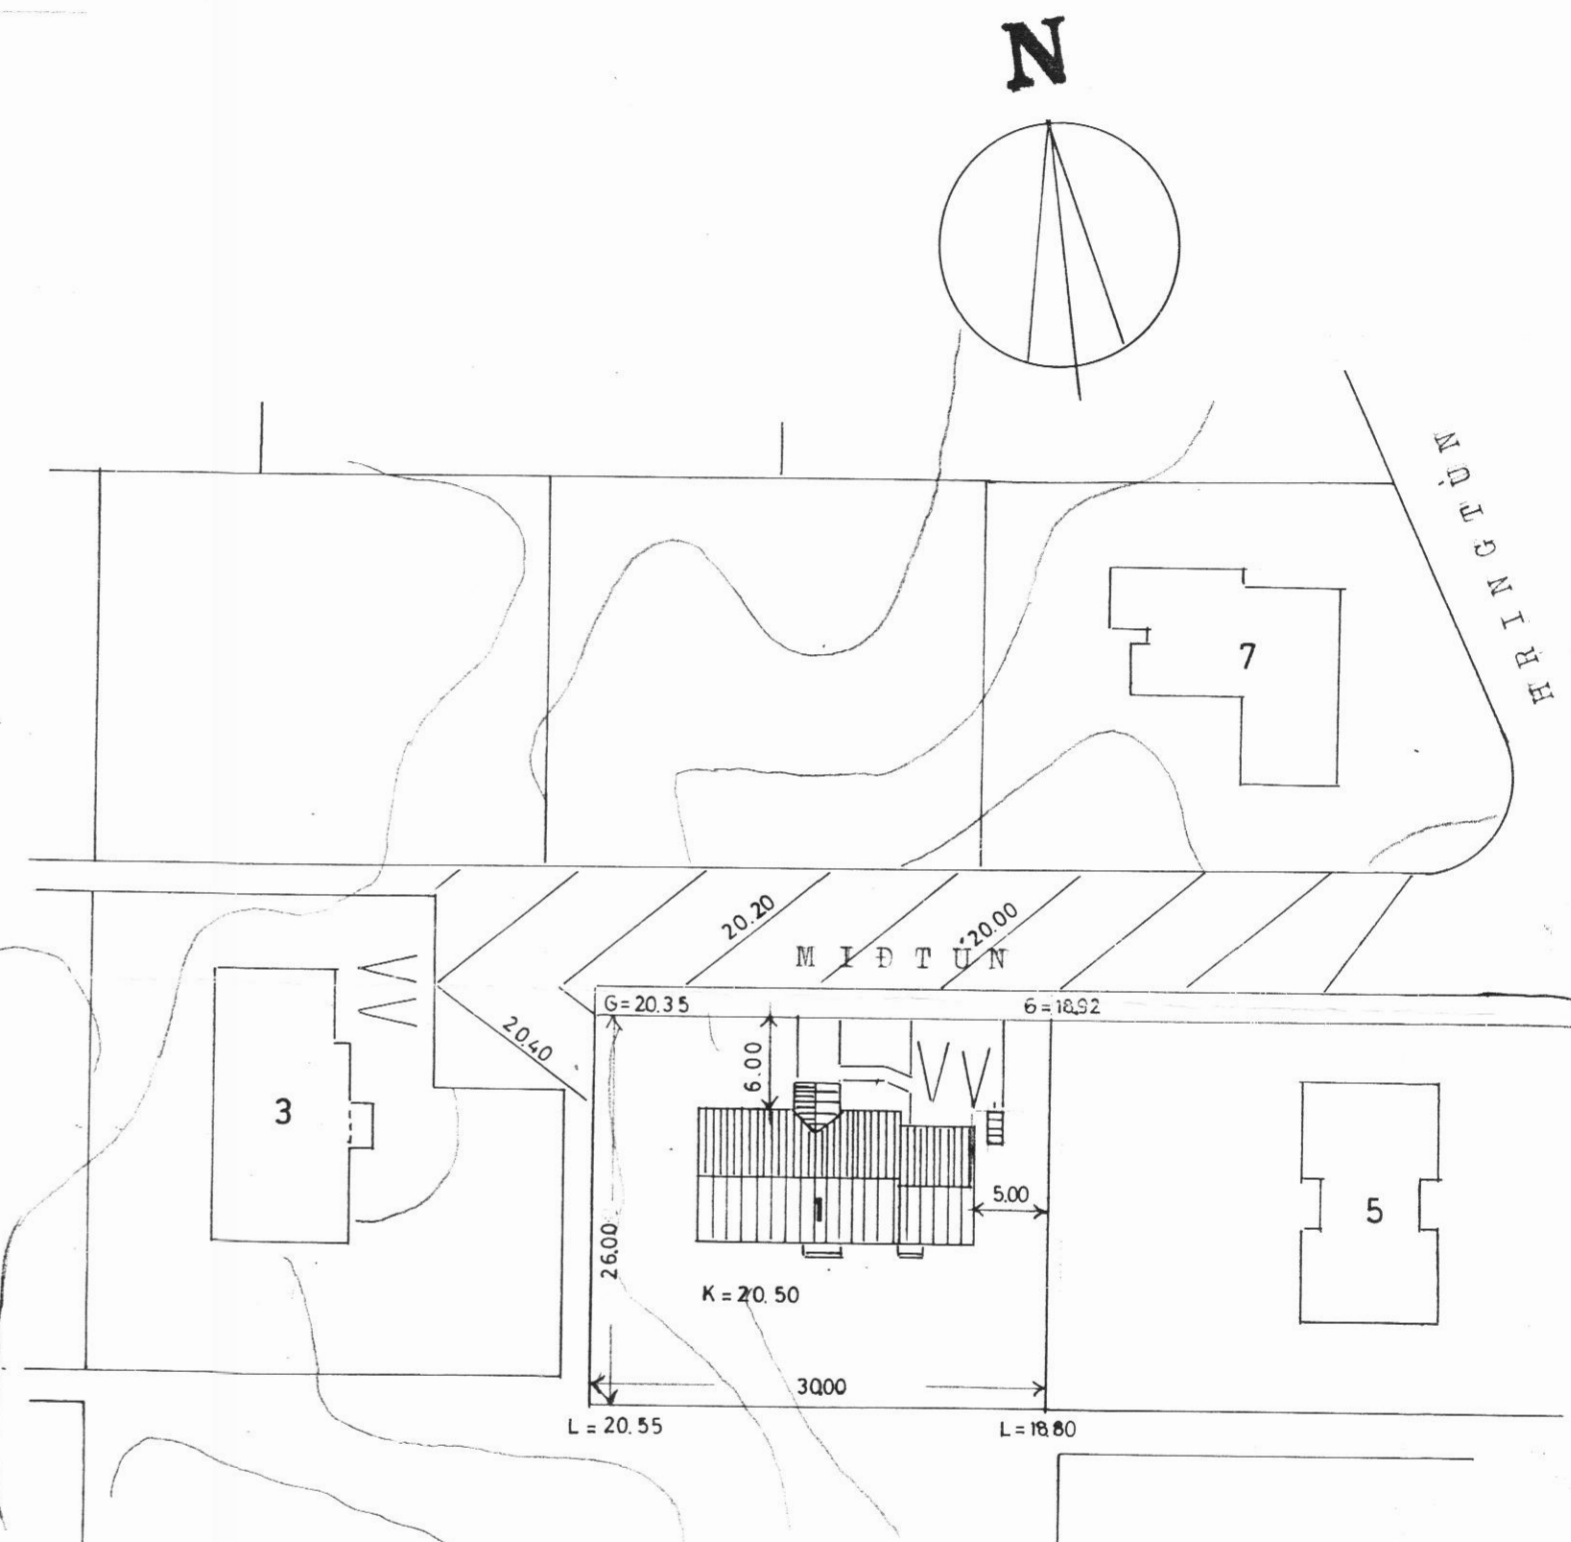

Afstöðumynd m. 1:500



FERMCO
1350

Miðtún 1,
Dalvík.

1

Hús frá Fermco / grunnmynd

m. 1: 100

Afstöðumynd

m. 1: 500

Teiknistofa Hauks Viktorssonar,

Rvík, okt. '93

Fórsgötu 24, 101 Reykjavík, s. 623027, fax 11586

Hauks Viktorsson