



Starðir:	m ² nettó	m ² bruttó	m ³ bruttó
Jarðhæð	119,0 m ²	128,5 m ²	553,5 m ³
Bílskúr	26,8 m ²	29,5 m ²	135,5 m ³
Alls	145,8 m ²	158,0 m ²	689,0 m ³
Lóð	780 m ²		
Nýtingarhlutfall	0,2		

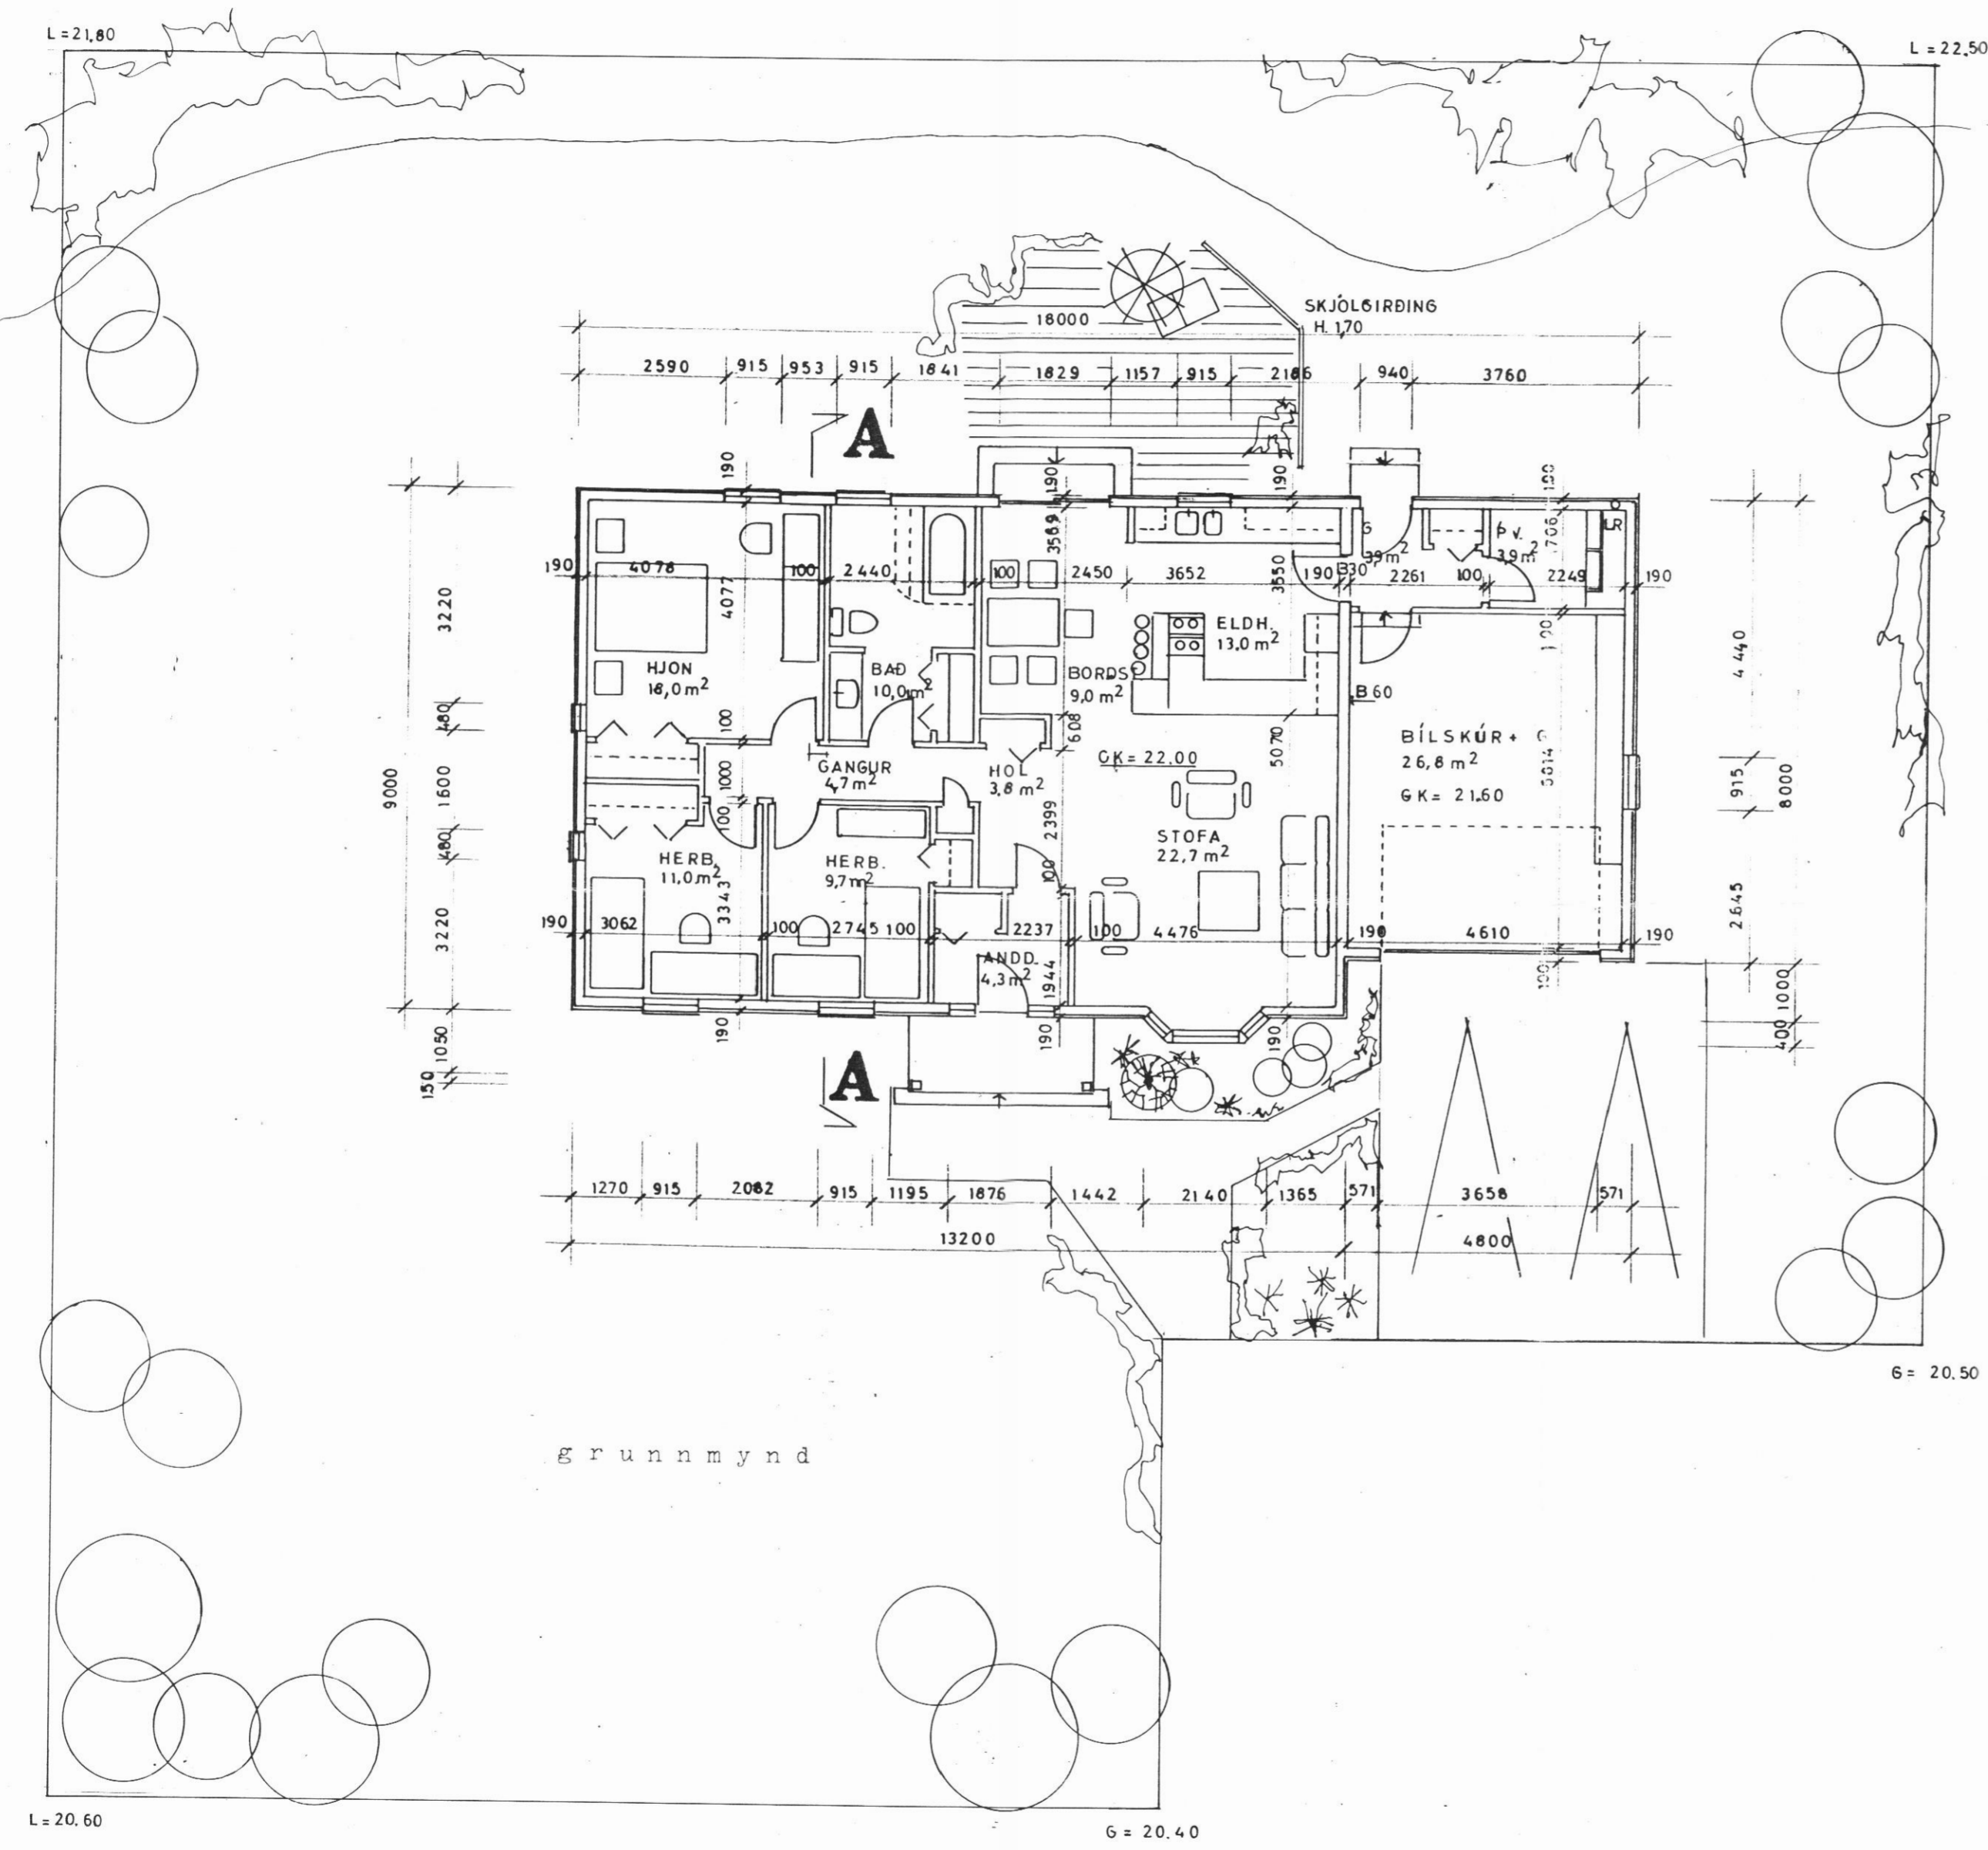

grunnmynd

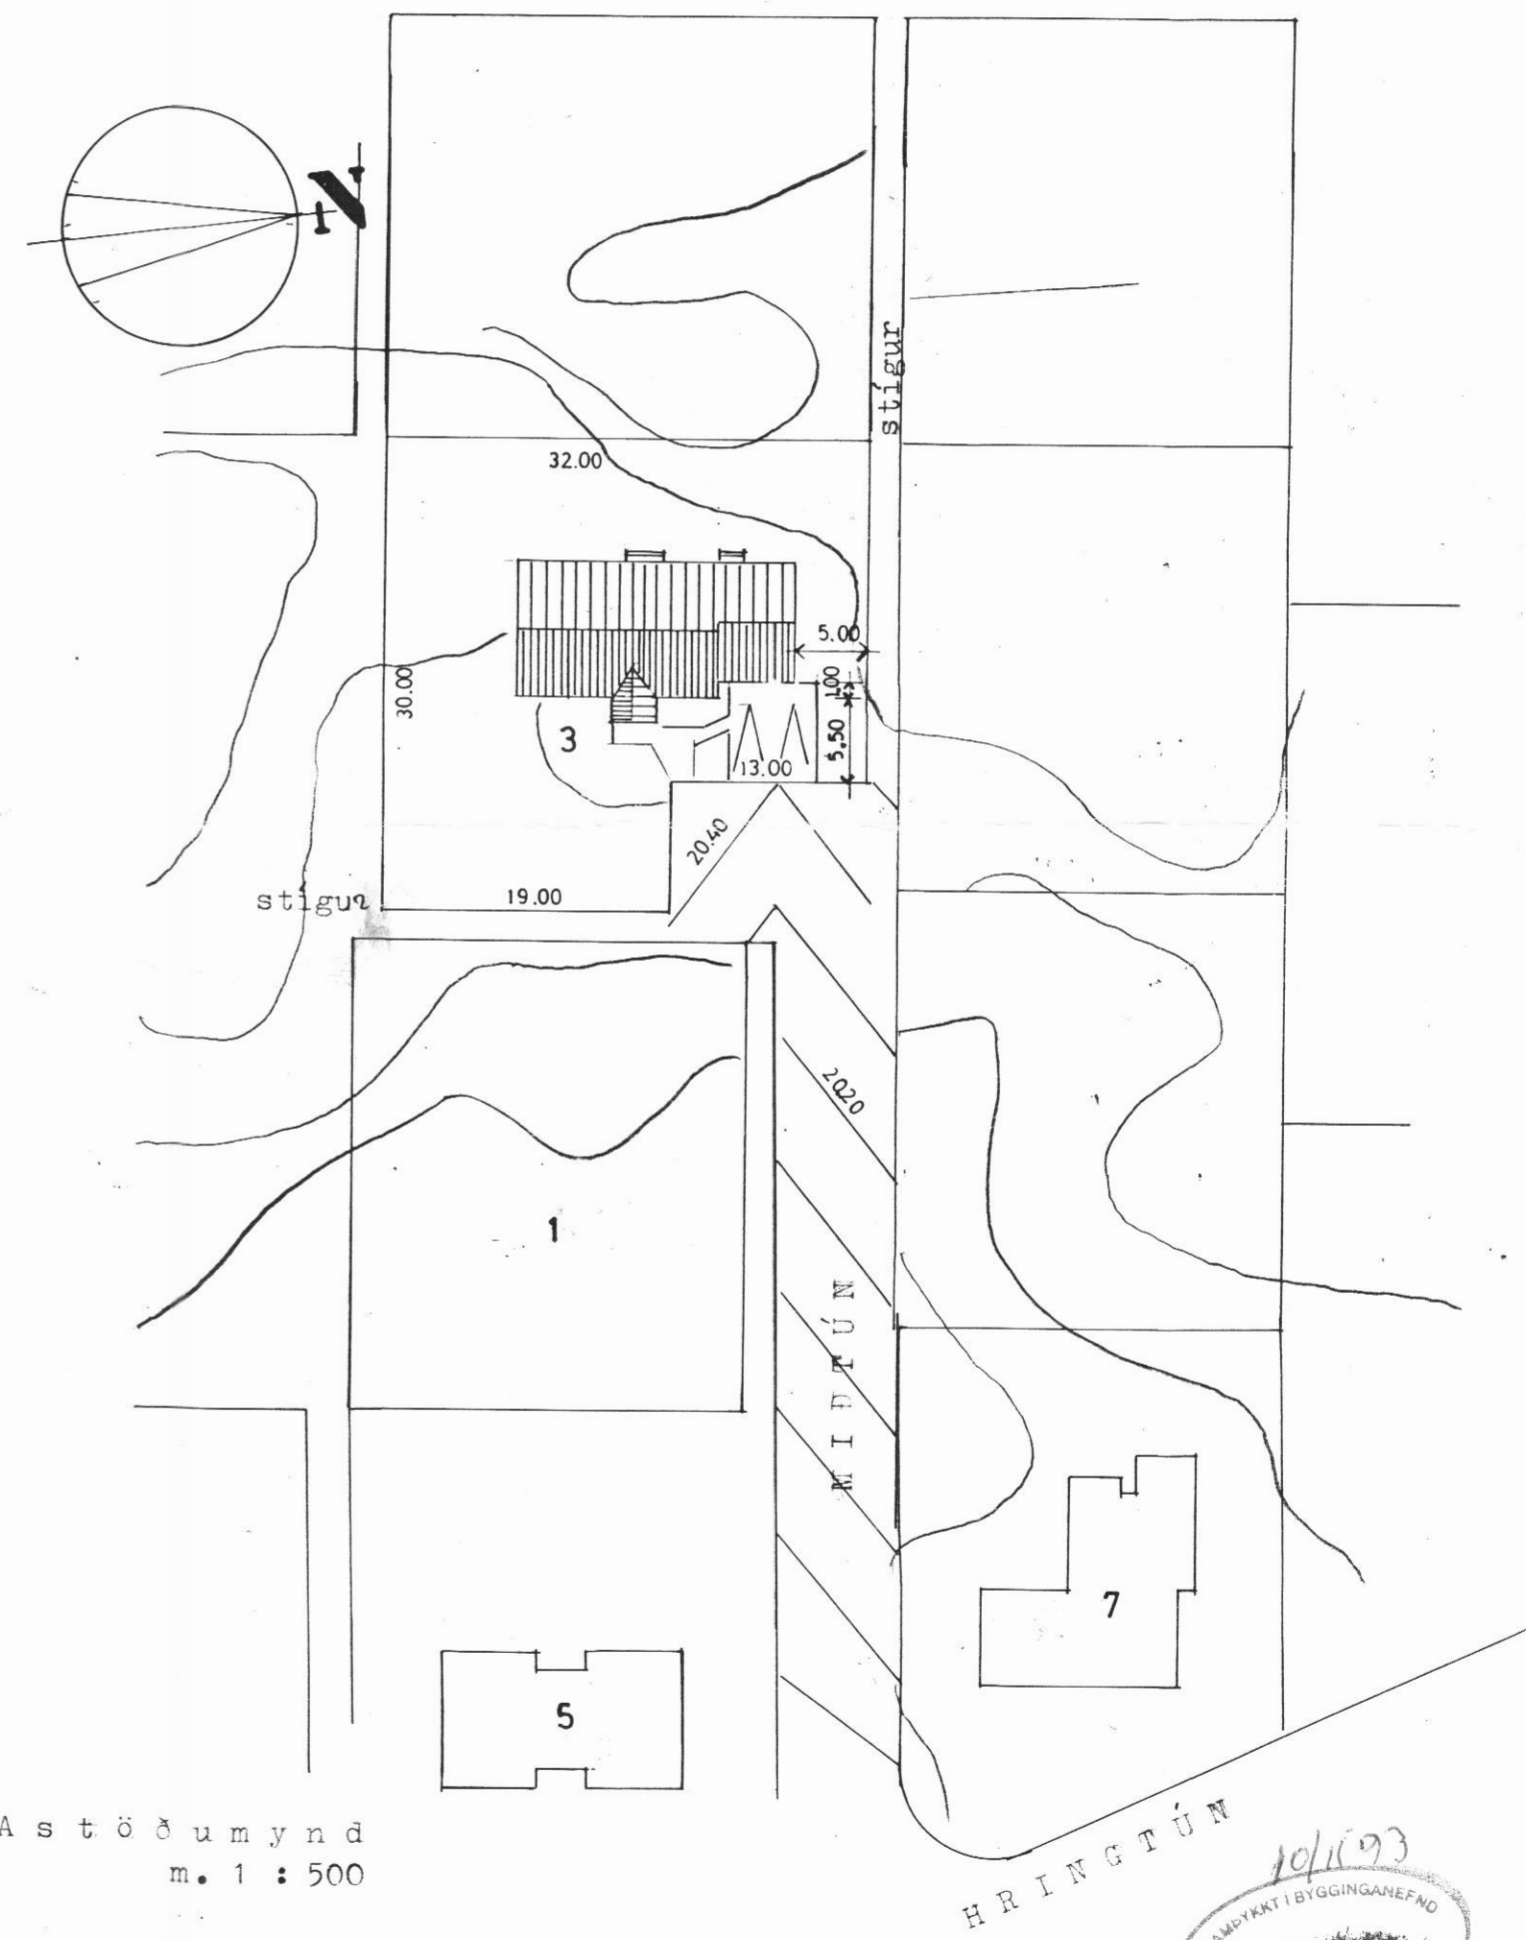

Afstöðumynd
m. 1 : 500

FERMCO
1550

Miðtún 3,
Dalvík.



1

Hús fra Fermco / grunnmynd
afstöðumynd

m. 1 : 100
m. 1 : 500

Haukur Viktorsson

Teiknistofa Hauks Viktorssonar,
Þórsögju 24, 101 Reykjavík. s. 623027, fax 11586
Rvík. sept. '93