



23 MAR 1988  
DALVIKUR

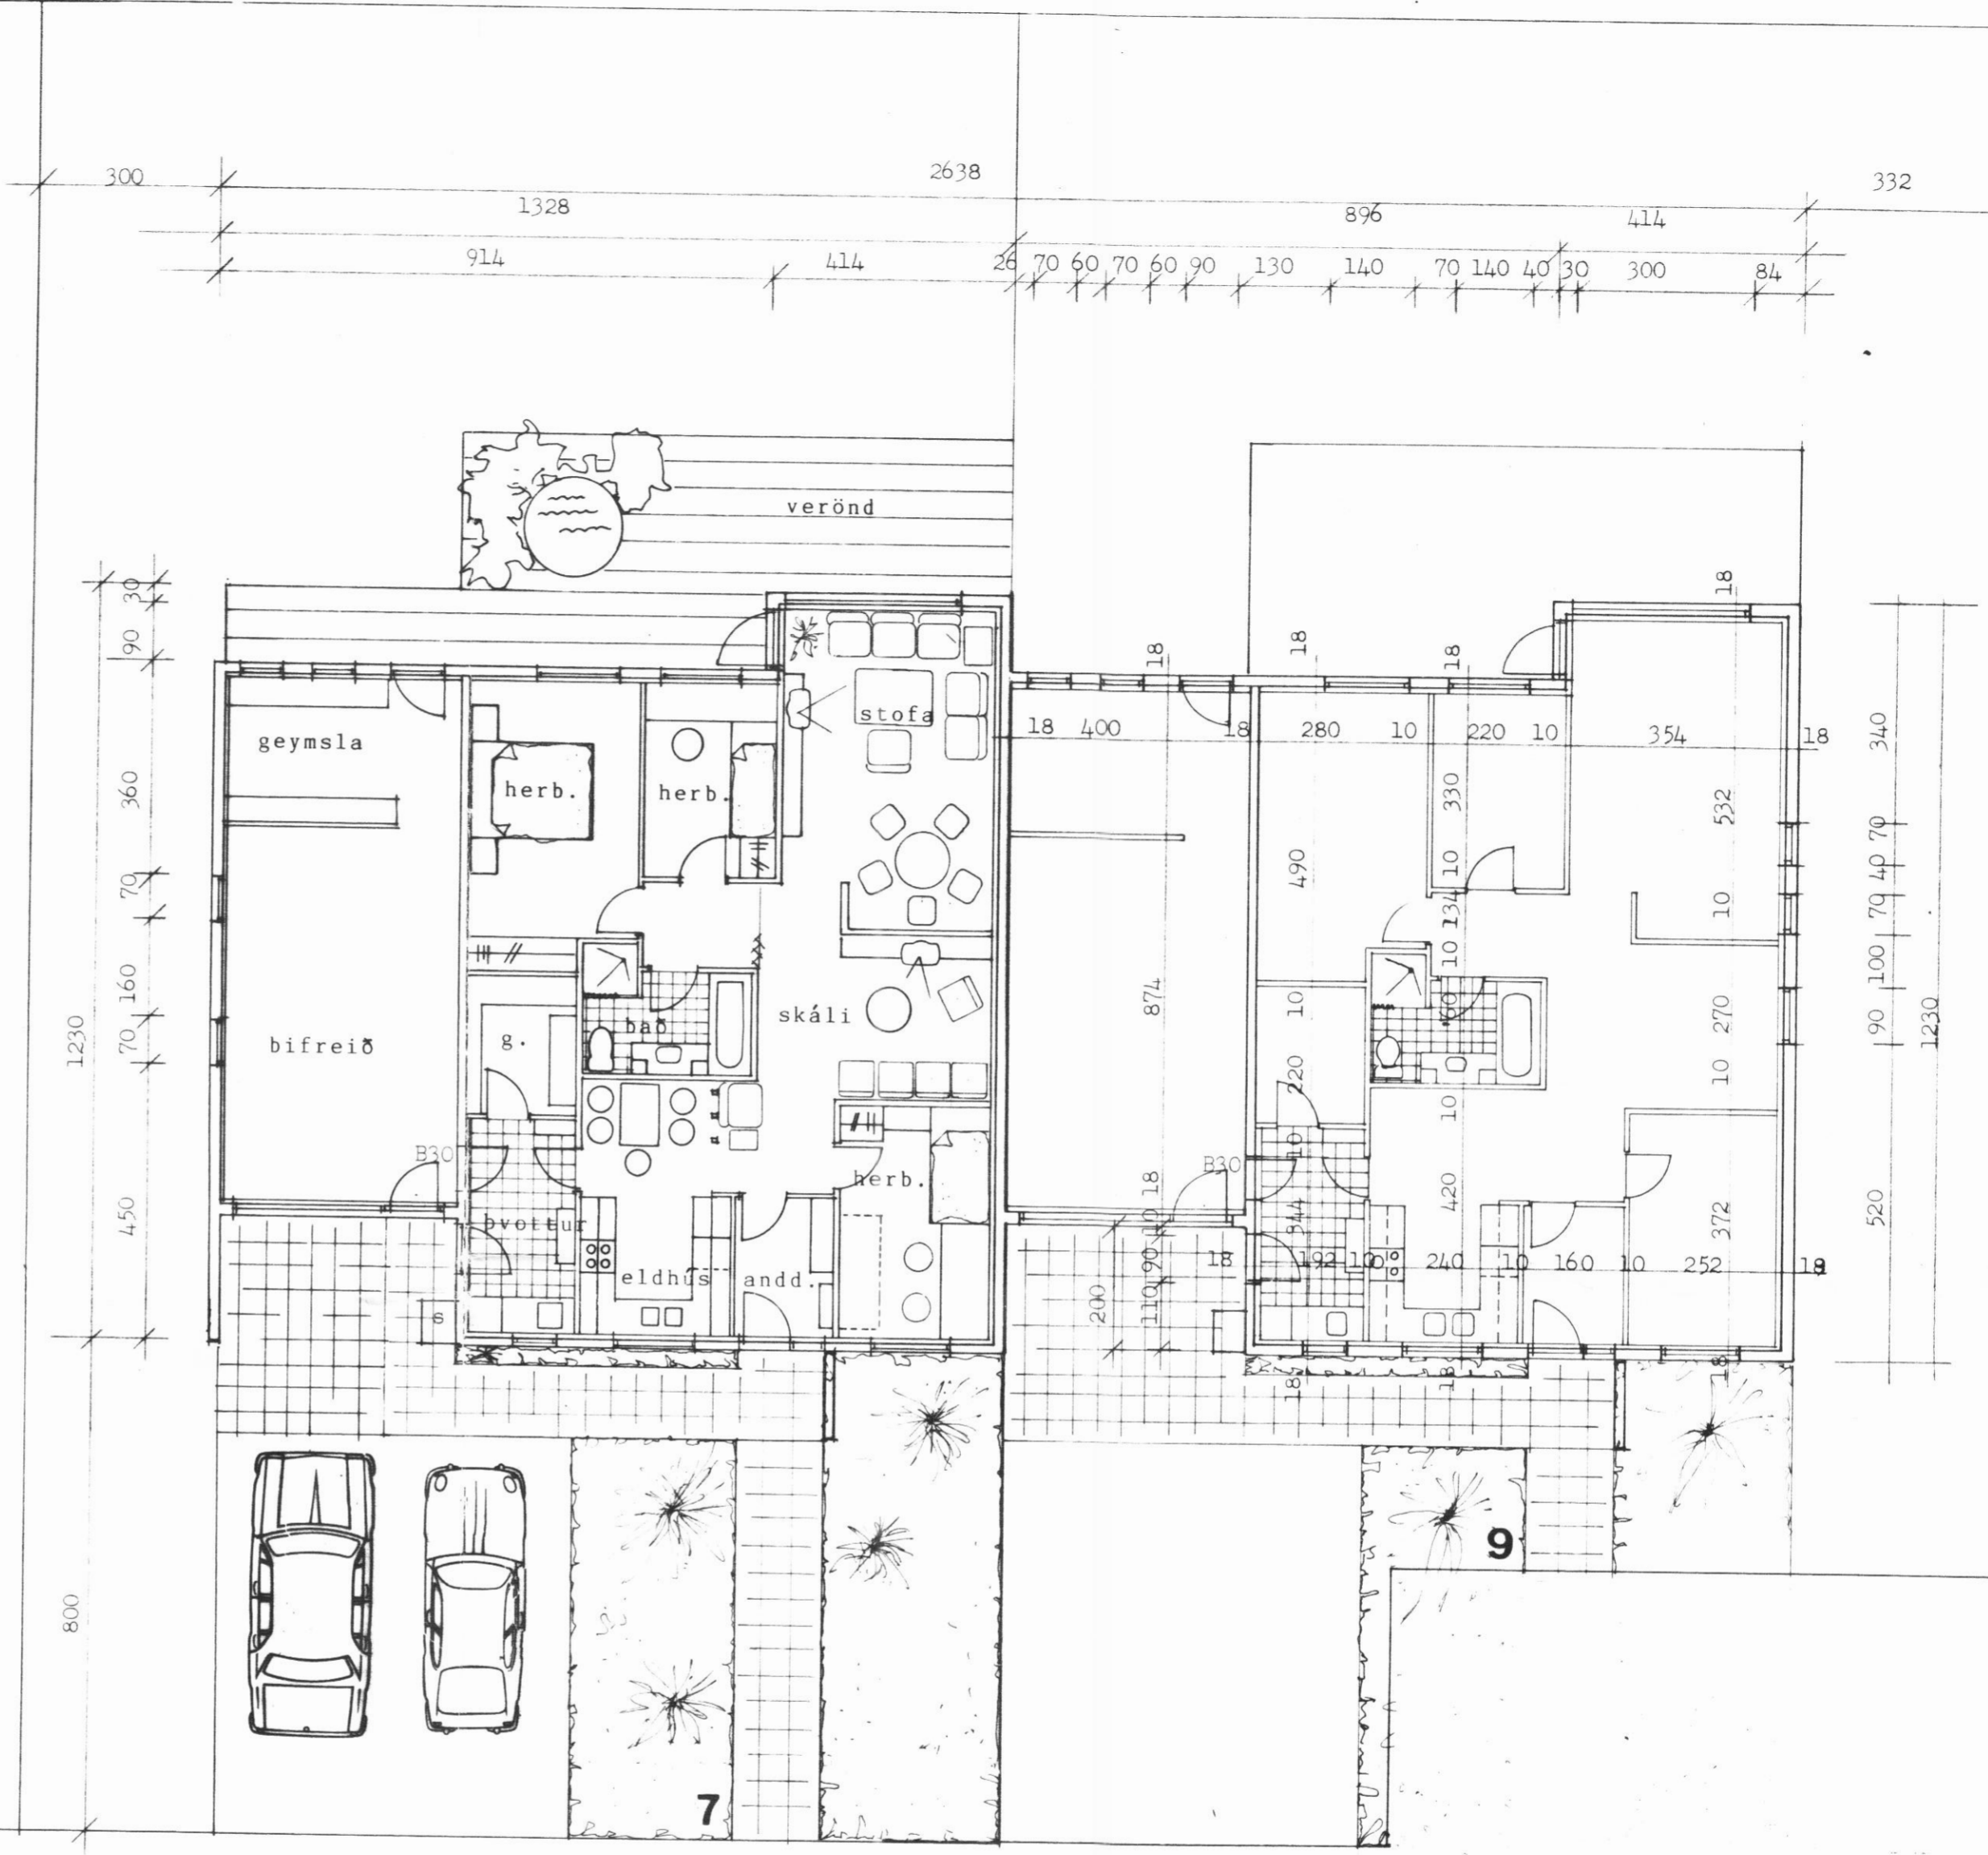


GRUNNMYND 1:100

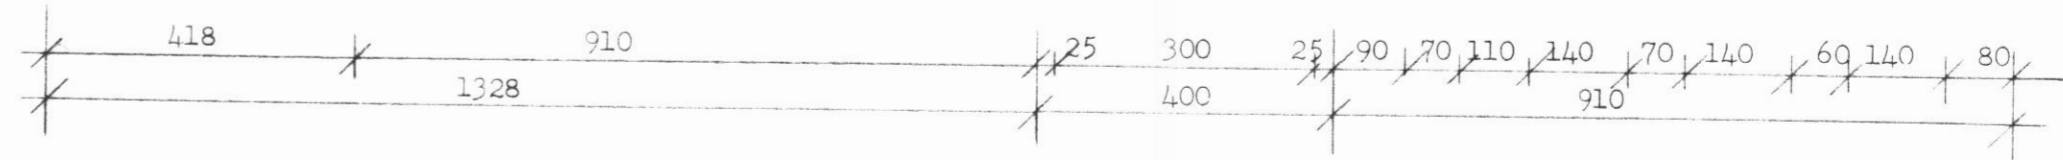

**STÆDIR:**

|          |      |        |                |
|----------|------|--------|----------------|
| hús nr 7 | íbúð | 105,97 | m <sup>2</sup> |
|          | bílg | 38,04  | -              |
| hús nr 9 | íbúð | 105,97 | -              |
|          | bílg | 36,40  | -              |
| samtals  |      | 286,38 | m <sup>2</sup> |
|          |      | 958    | m <sup>3</sup> |

REYNI HÓLAR 7-9 DALVÍK

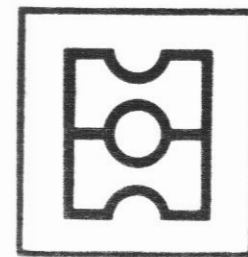

HEITI Grunnmynd

**teiknistofa**

DAGS. febr 1988  
MKV. 1:100  
TEIKN. *[Signature]*  
VERK  
A 03  
HAUKS HARALDSSONAR S  
KAUPANGI AKUREYRI SÍMI 96 23