




VESTUR

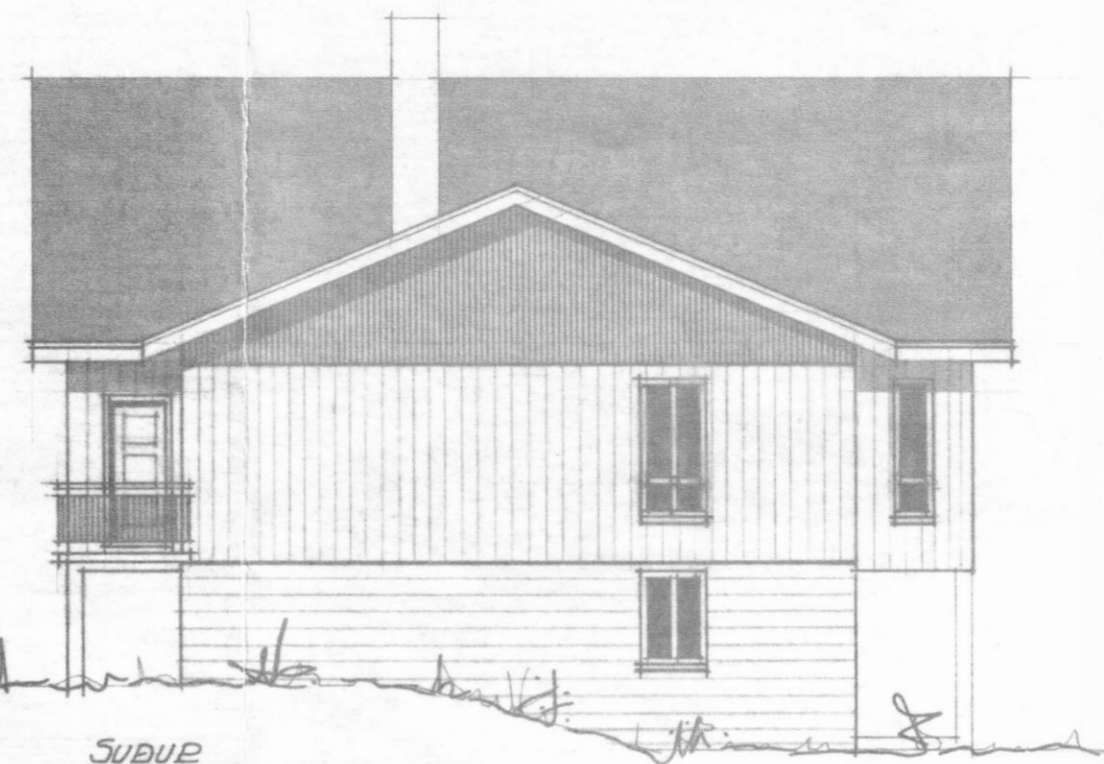

SUDUR

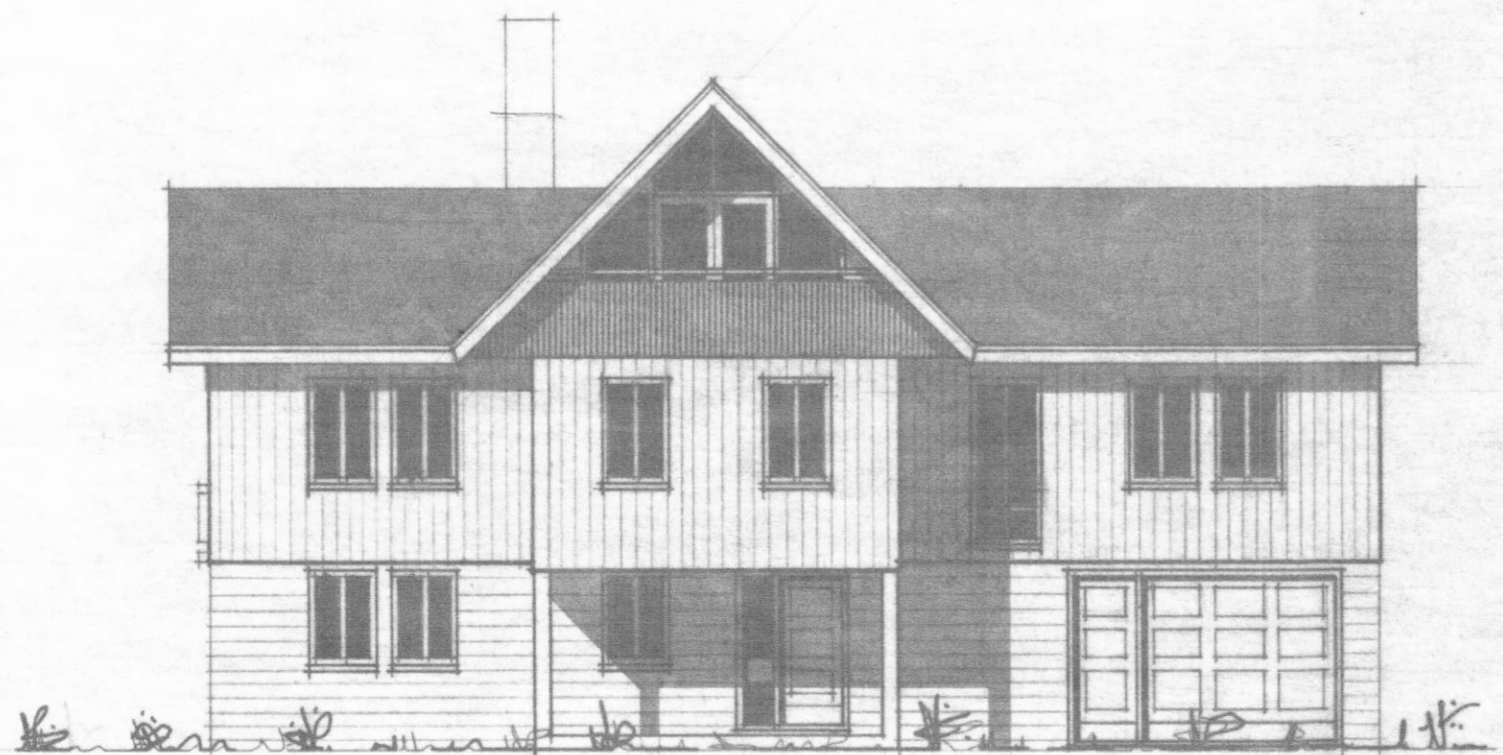

AUSTUR

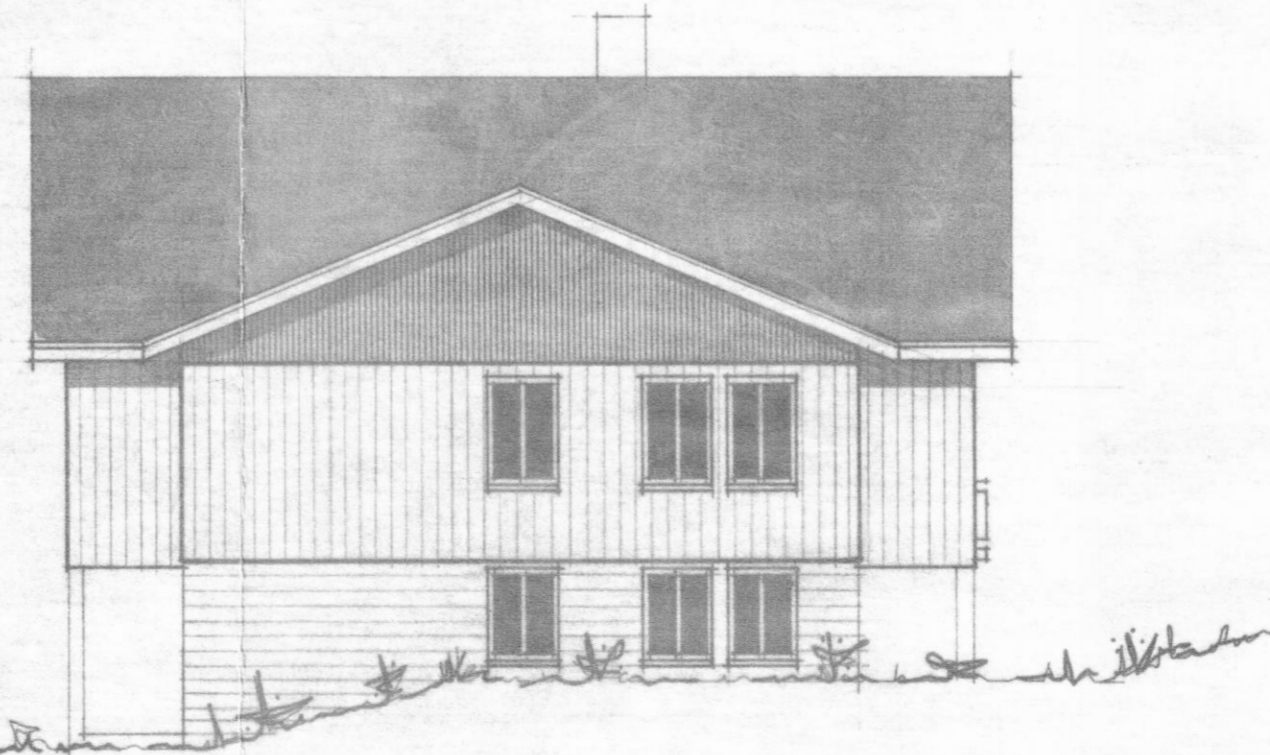

NORÐUR

SUNNUBRAUT 12, DALVIK		MÆLIKVARDI:
		1:100
ÚTLIT	NR.: 3	
		BREYTING:
<b>TEIKNISTOFAN S.F.</b> EYRARLANDSVEGI 20 · 602 AKUREYRI · Sími 24140		AKUREYRI: APRÍL 1982 <i>Marta Ramme</i>