



KÖLUNARTÖLUR

ÚTVEGGIR 0,95 W / M² C⁰
 ÞAK 0,30 --- ---
 GÖLF 0,40 --- ---

FRÁ ÖLLU GLUCCALAUSU RÝMI
 KOMI LOFTRESTING SKV.
 BYGGINGARSAMÞYKKT

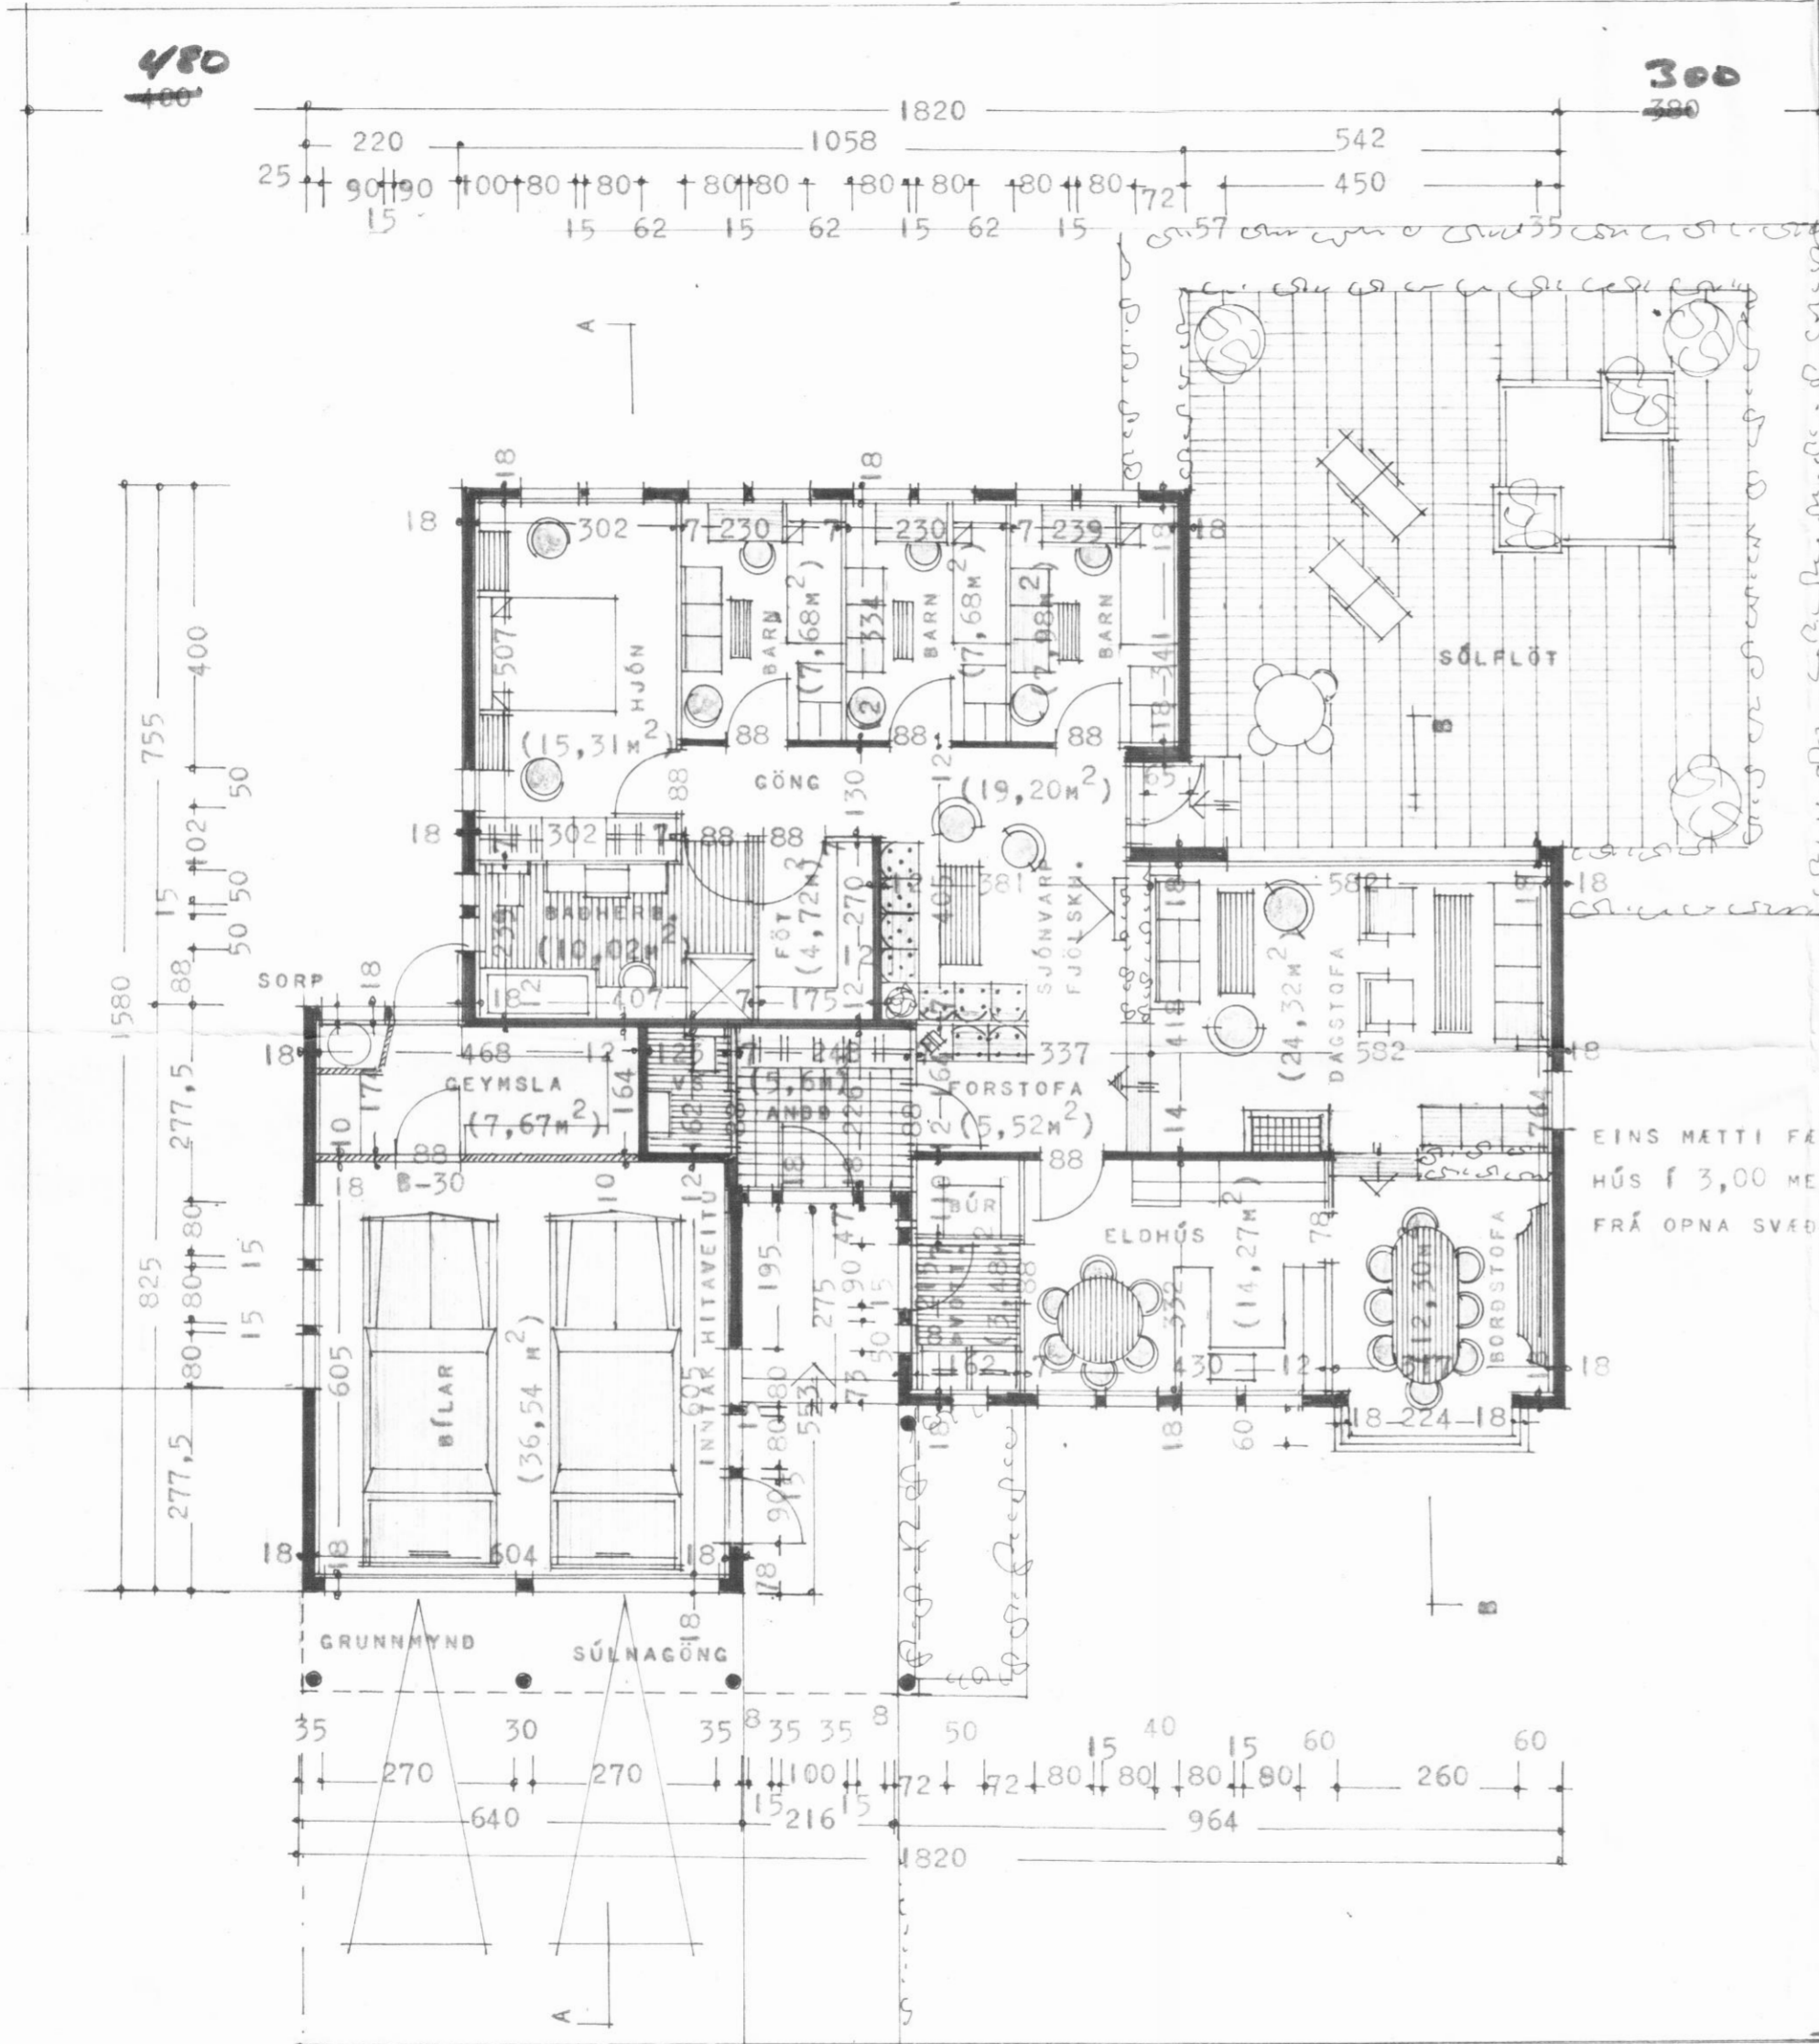


Handwritten vertical notes on the right side of the floor plan:
 400
 1880
 500
 320
 502
 377
 125

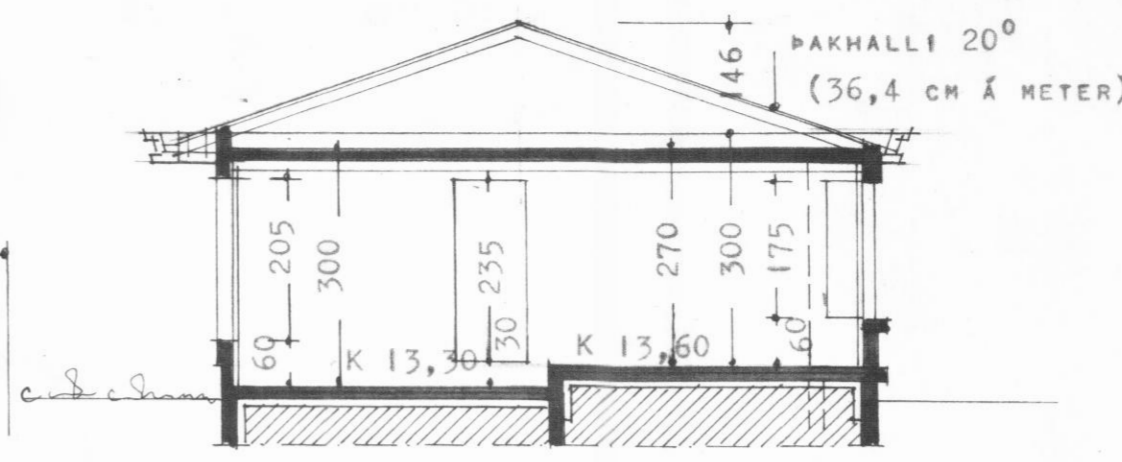


SKURÐUR B - B

ANNARS SKV. SÉRTEIKNINGUM

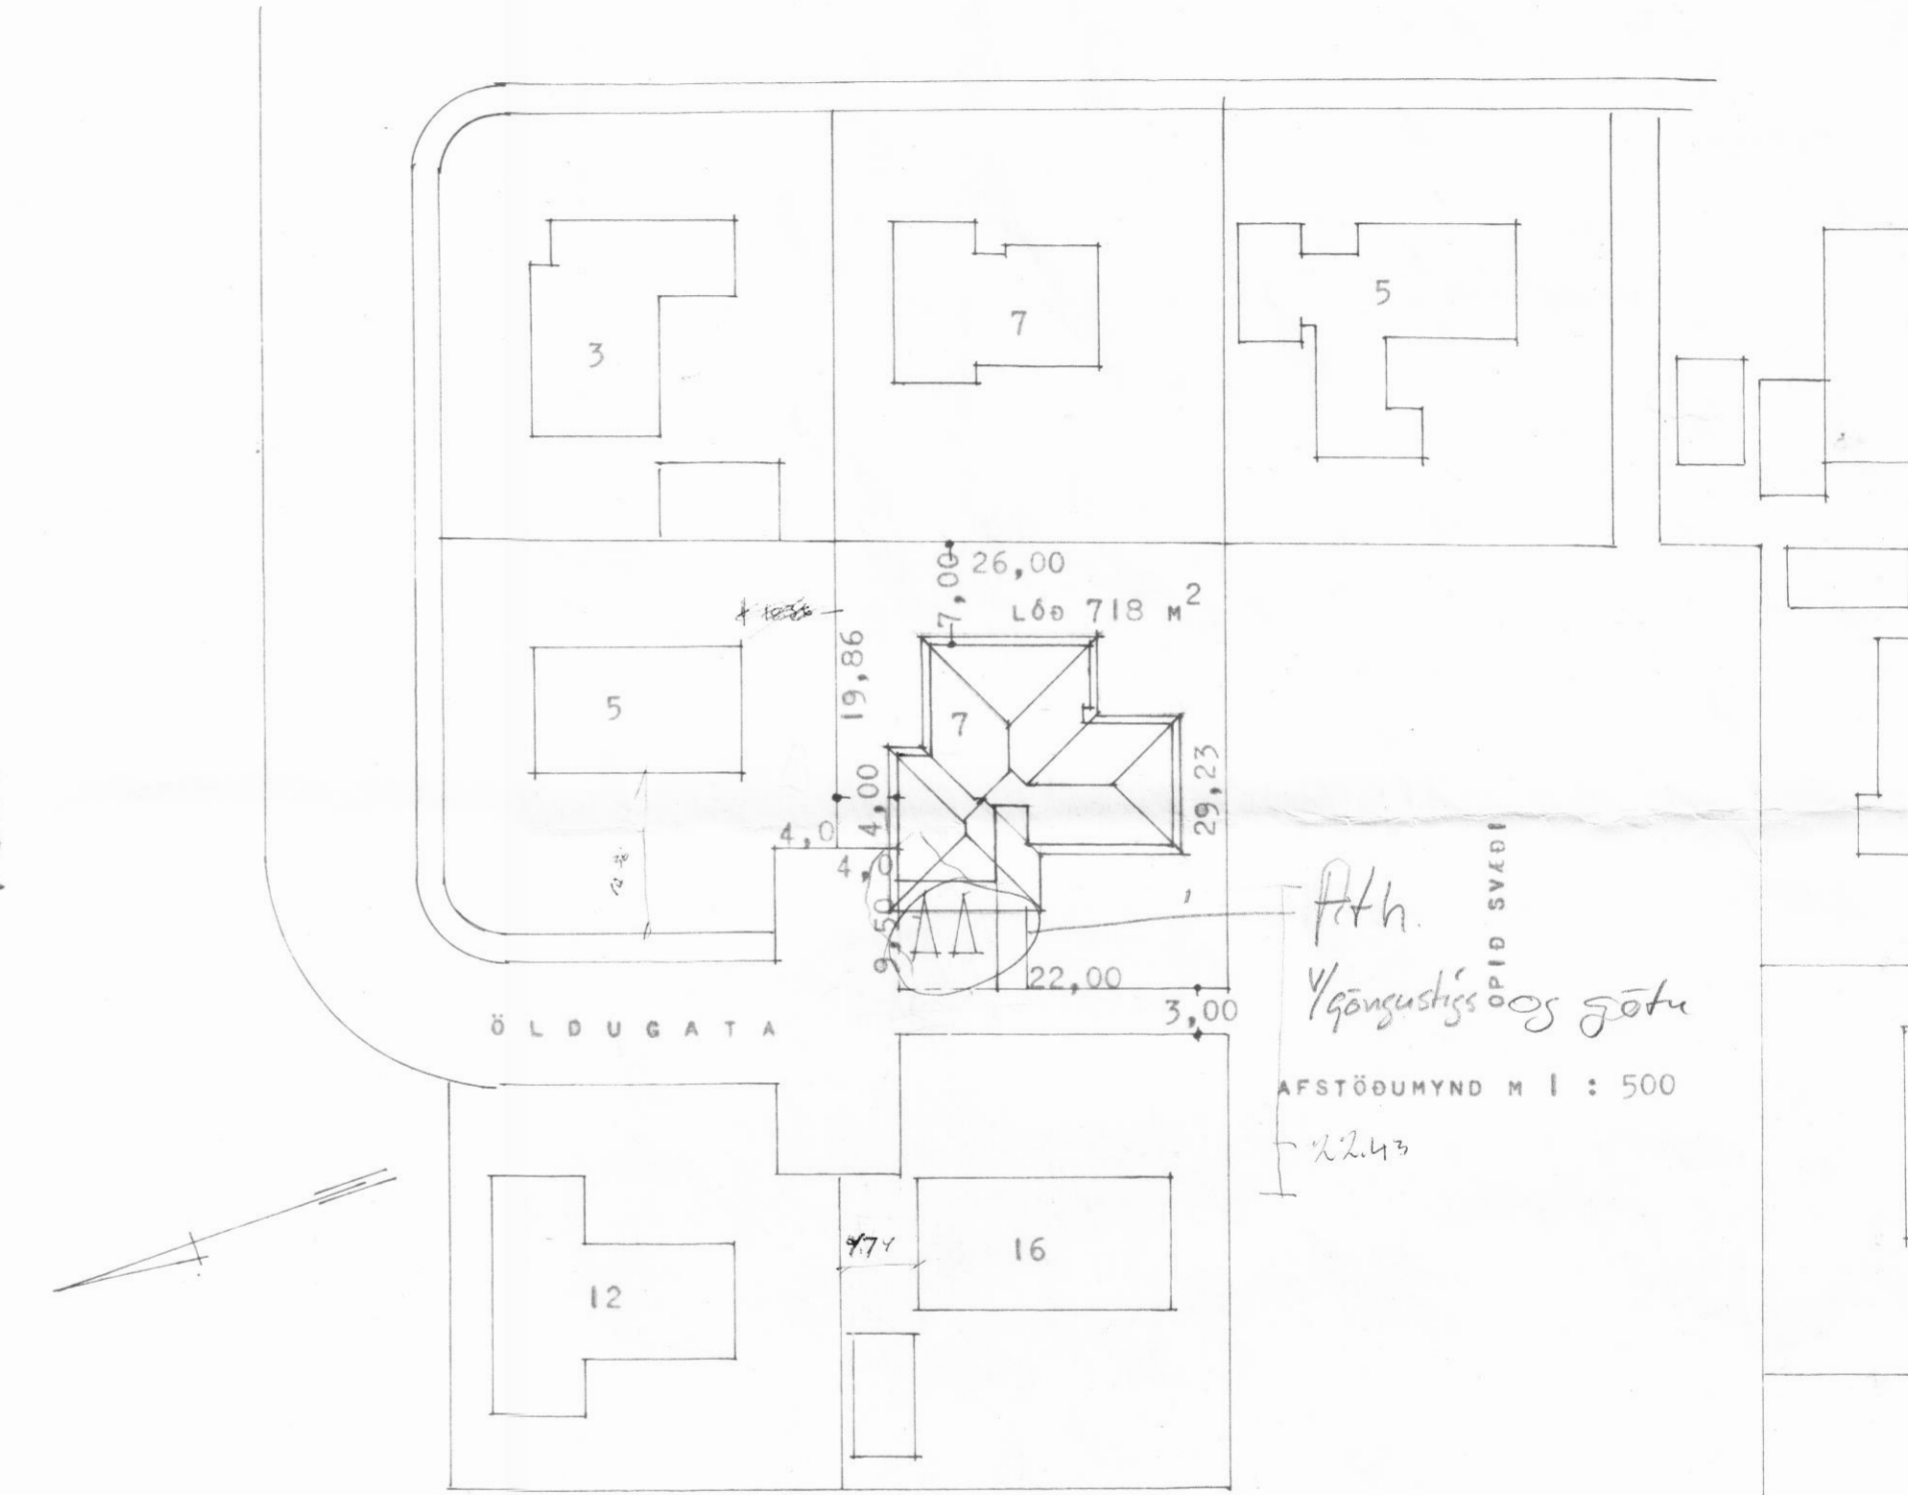

FLATARMÁL ÍBÚÐAR 156,13 M²
 --- BÍLAG + G 49,64 M²
 ALLS 205,77 M²
 RÚMMÁL HÚSS ALLS 745,00 M³

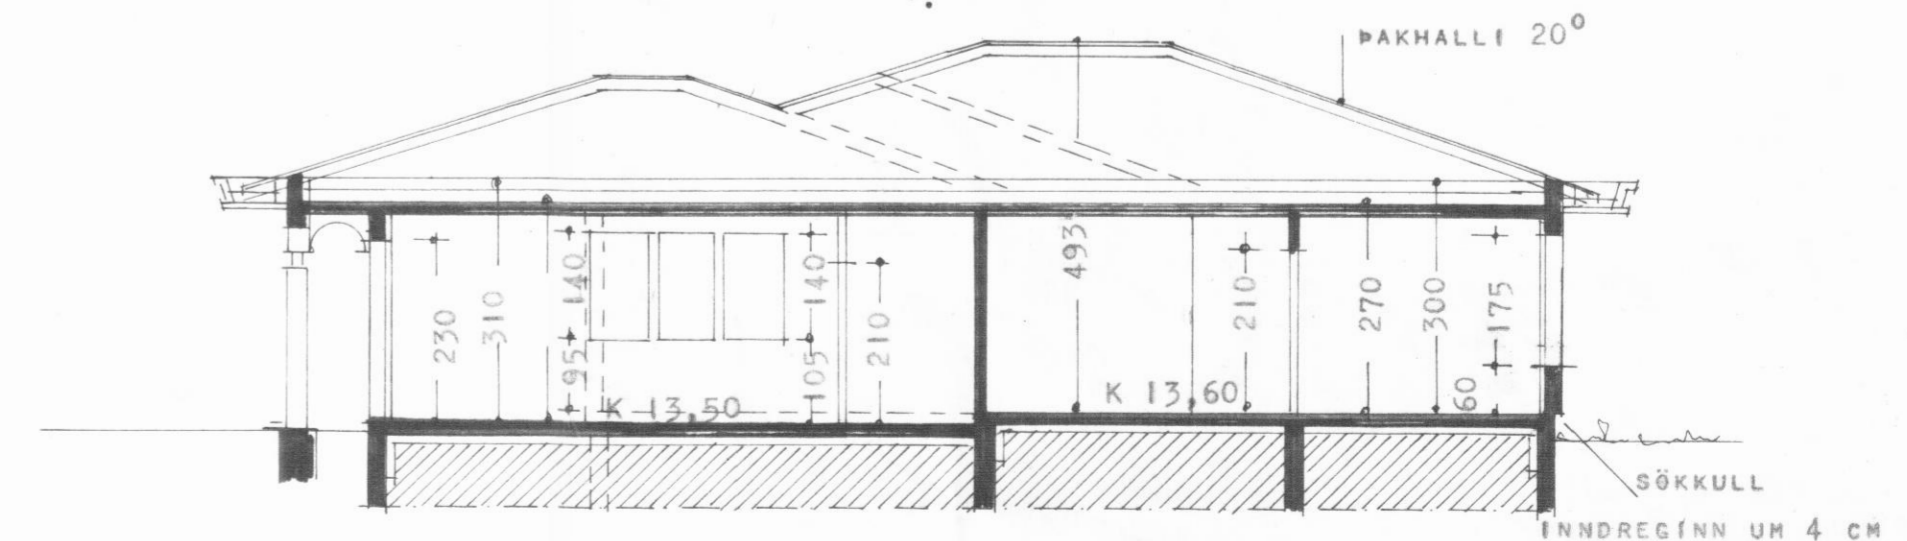

SKURÐUR A - A

Handwritten signature: *Stjartan Sveinsson*



Handwritten note: *Hús ferist 3m til austurs og 0.8m til suðurs*