




14/9 '55.  
S  
SAMÞYKTI STYGGJÓRÐAR  
DALVÍKUR

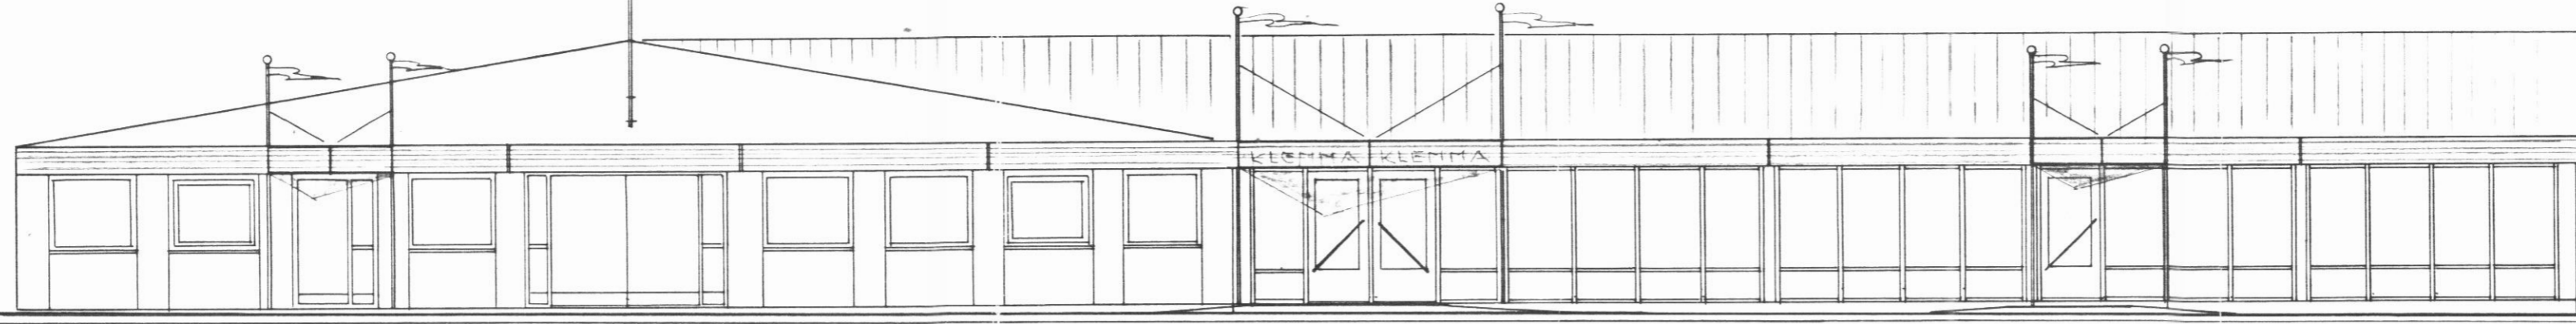


VESTUR

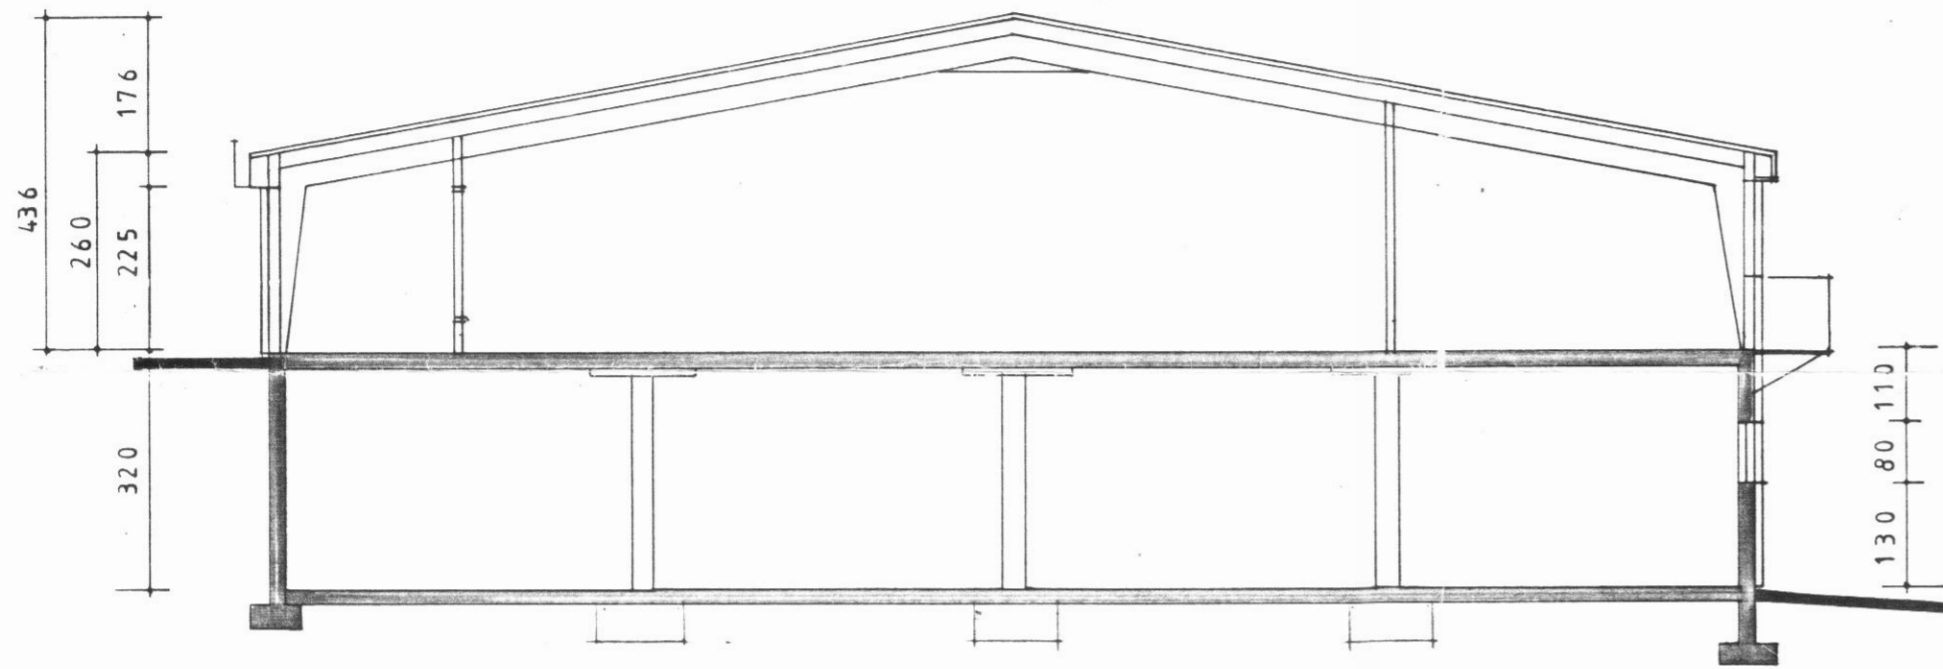


SNEIÐING A-A

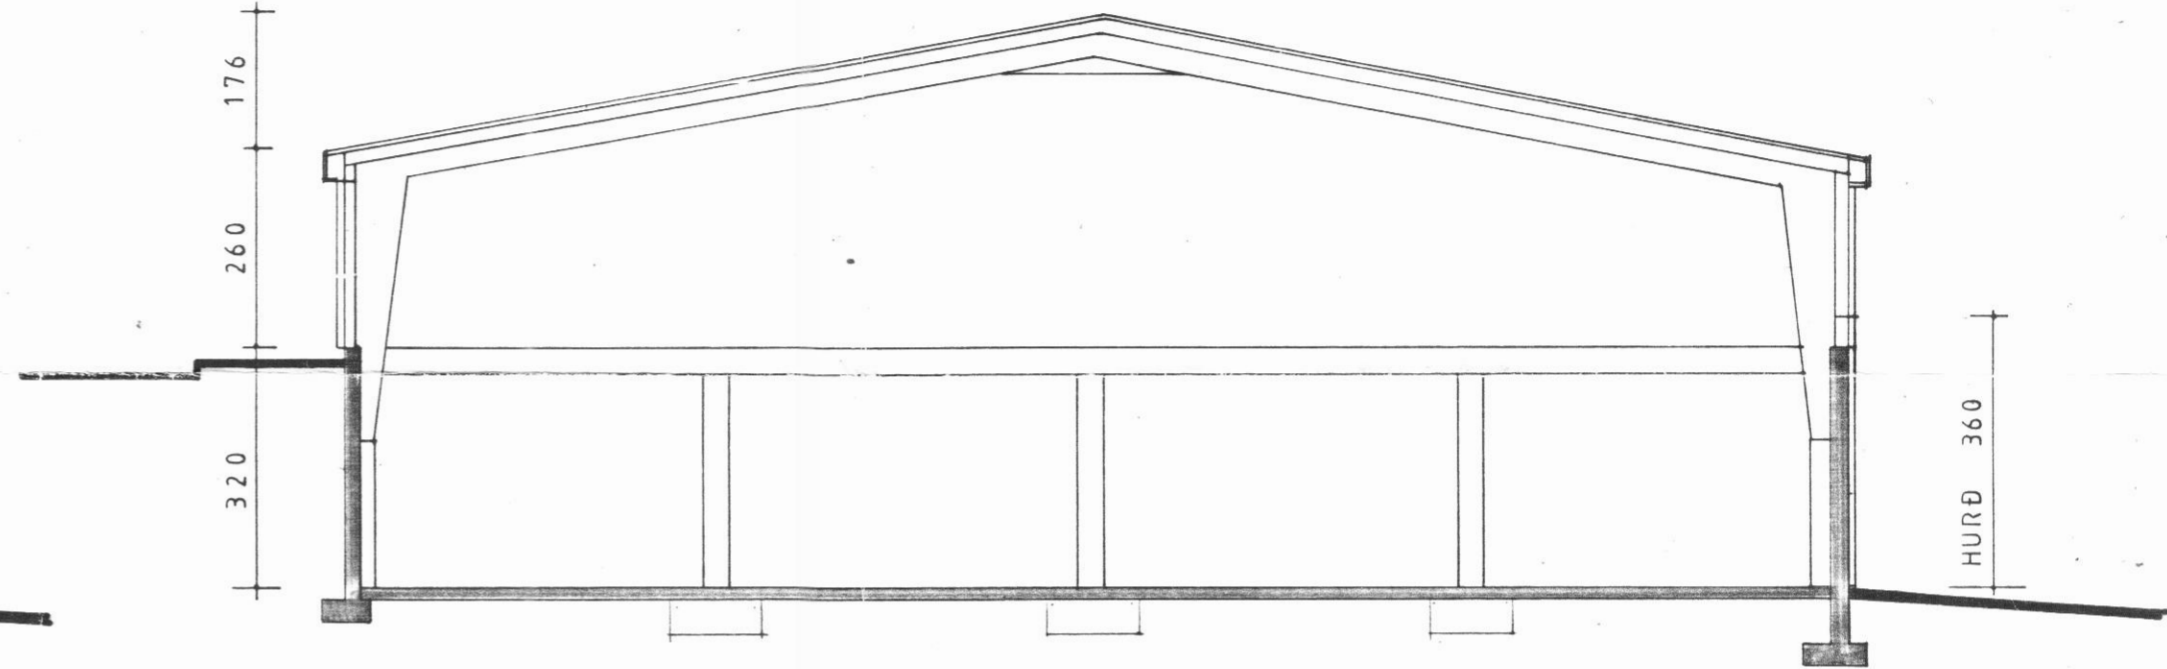

SNEIÐING B-B

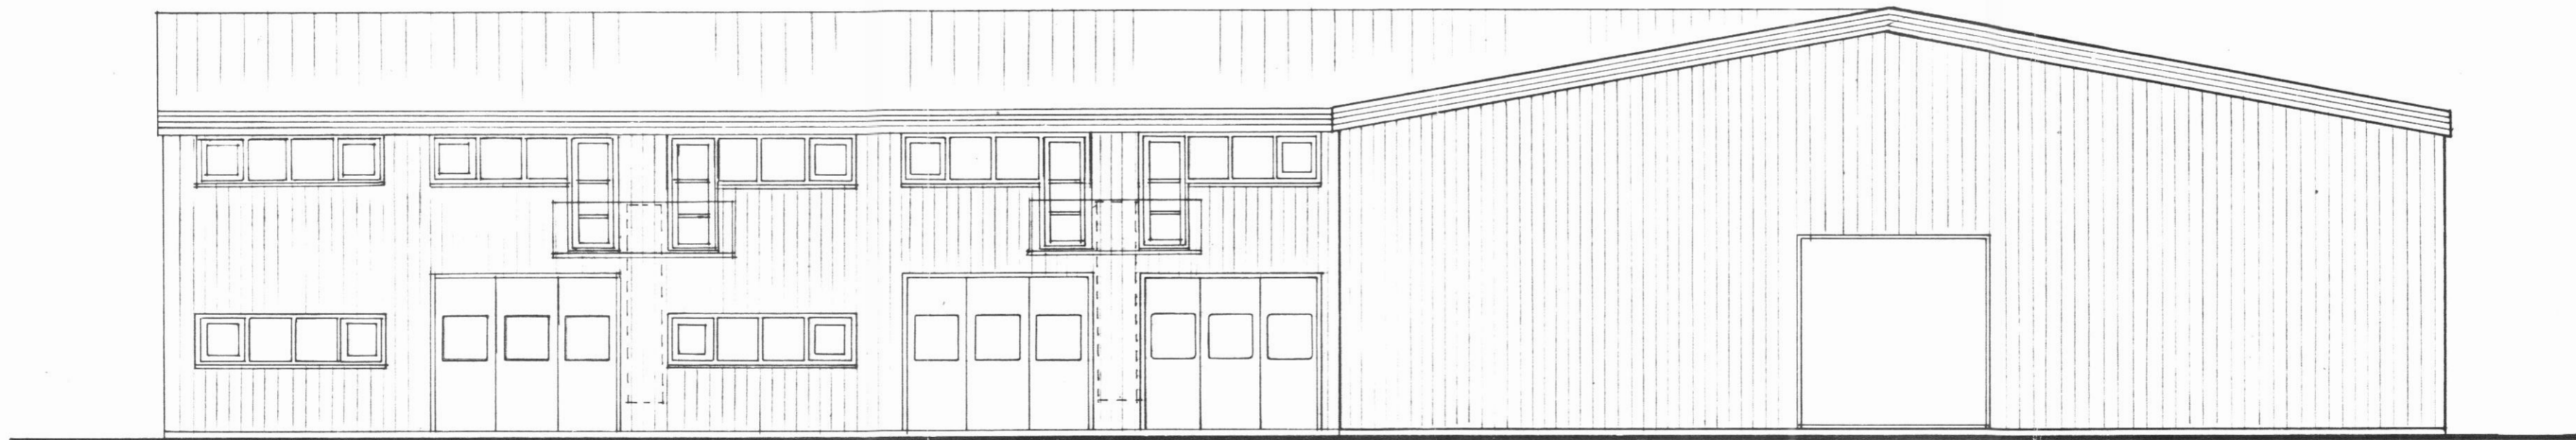

AUSTUR

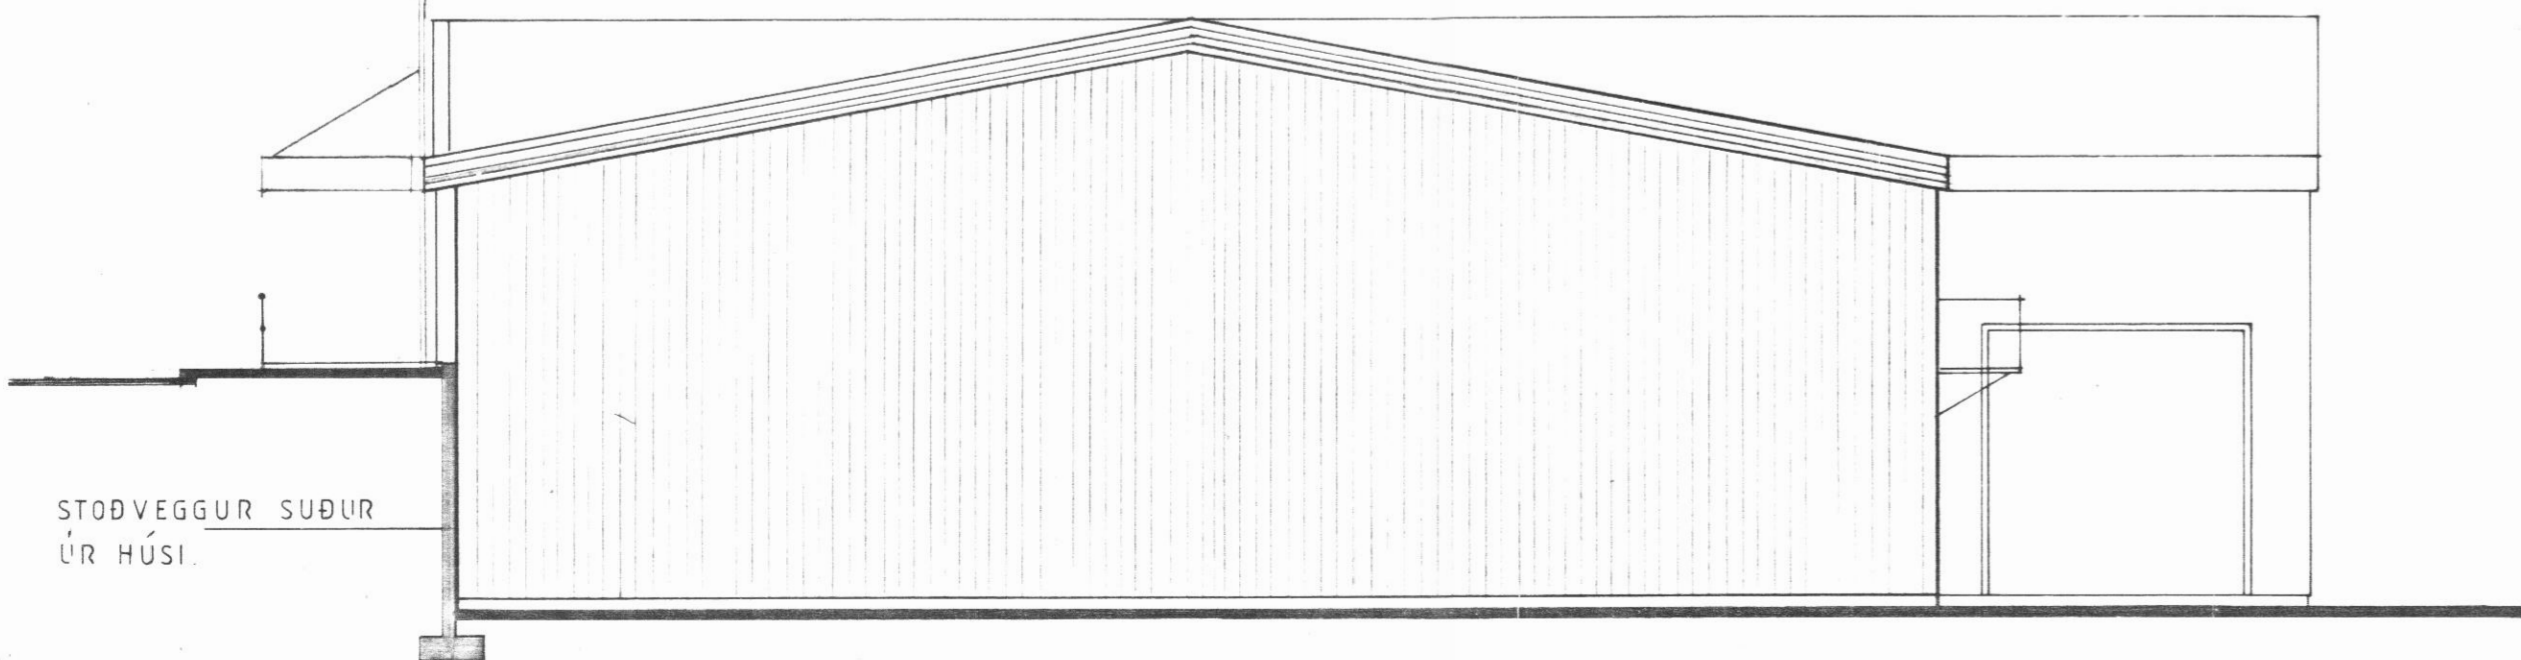


SUÐUR

BREYTING: 28. ÁGÚST 1995

BREYTING: 15. 07. '87

HAFNARBRAUT 7 DALVÍK

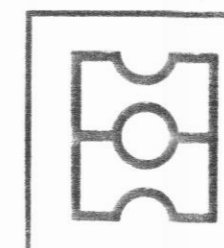

HEITI ÚTLIT SNEIÐING A-A; B-B.

DAGS. JUNI 1987.  
MKV. 1:100  
TEIKN.  
VERK

A04

teiknistofa

HAUKS HARALDSSONAR SF.  
KAUPANGI AKUREYRI SÍMI 96 23202