




SNID 7-7 1:20

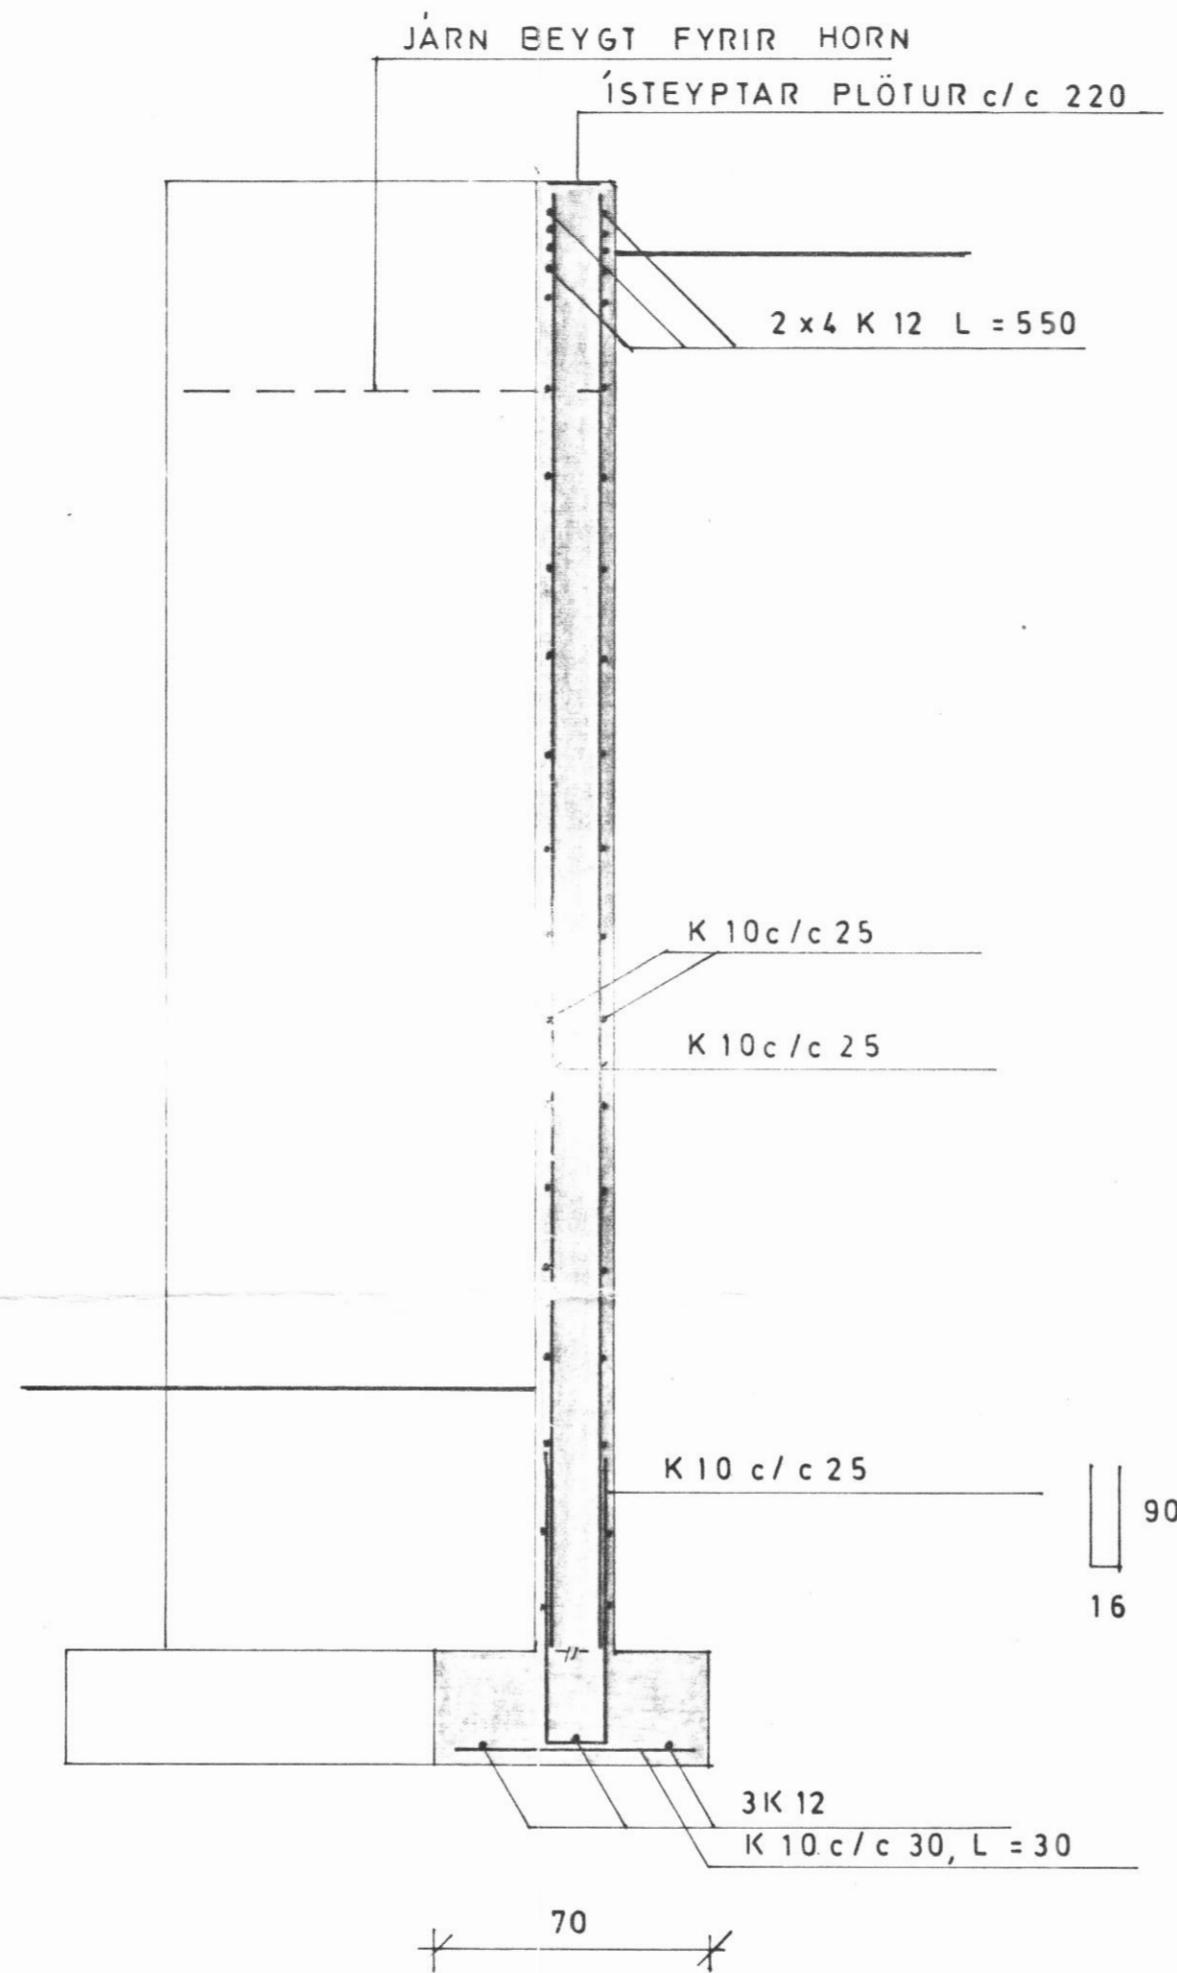

SNID 8-8 1:20

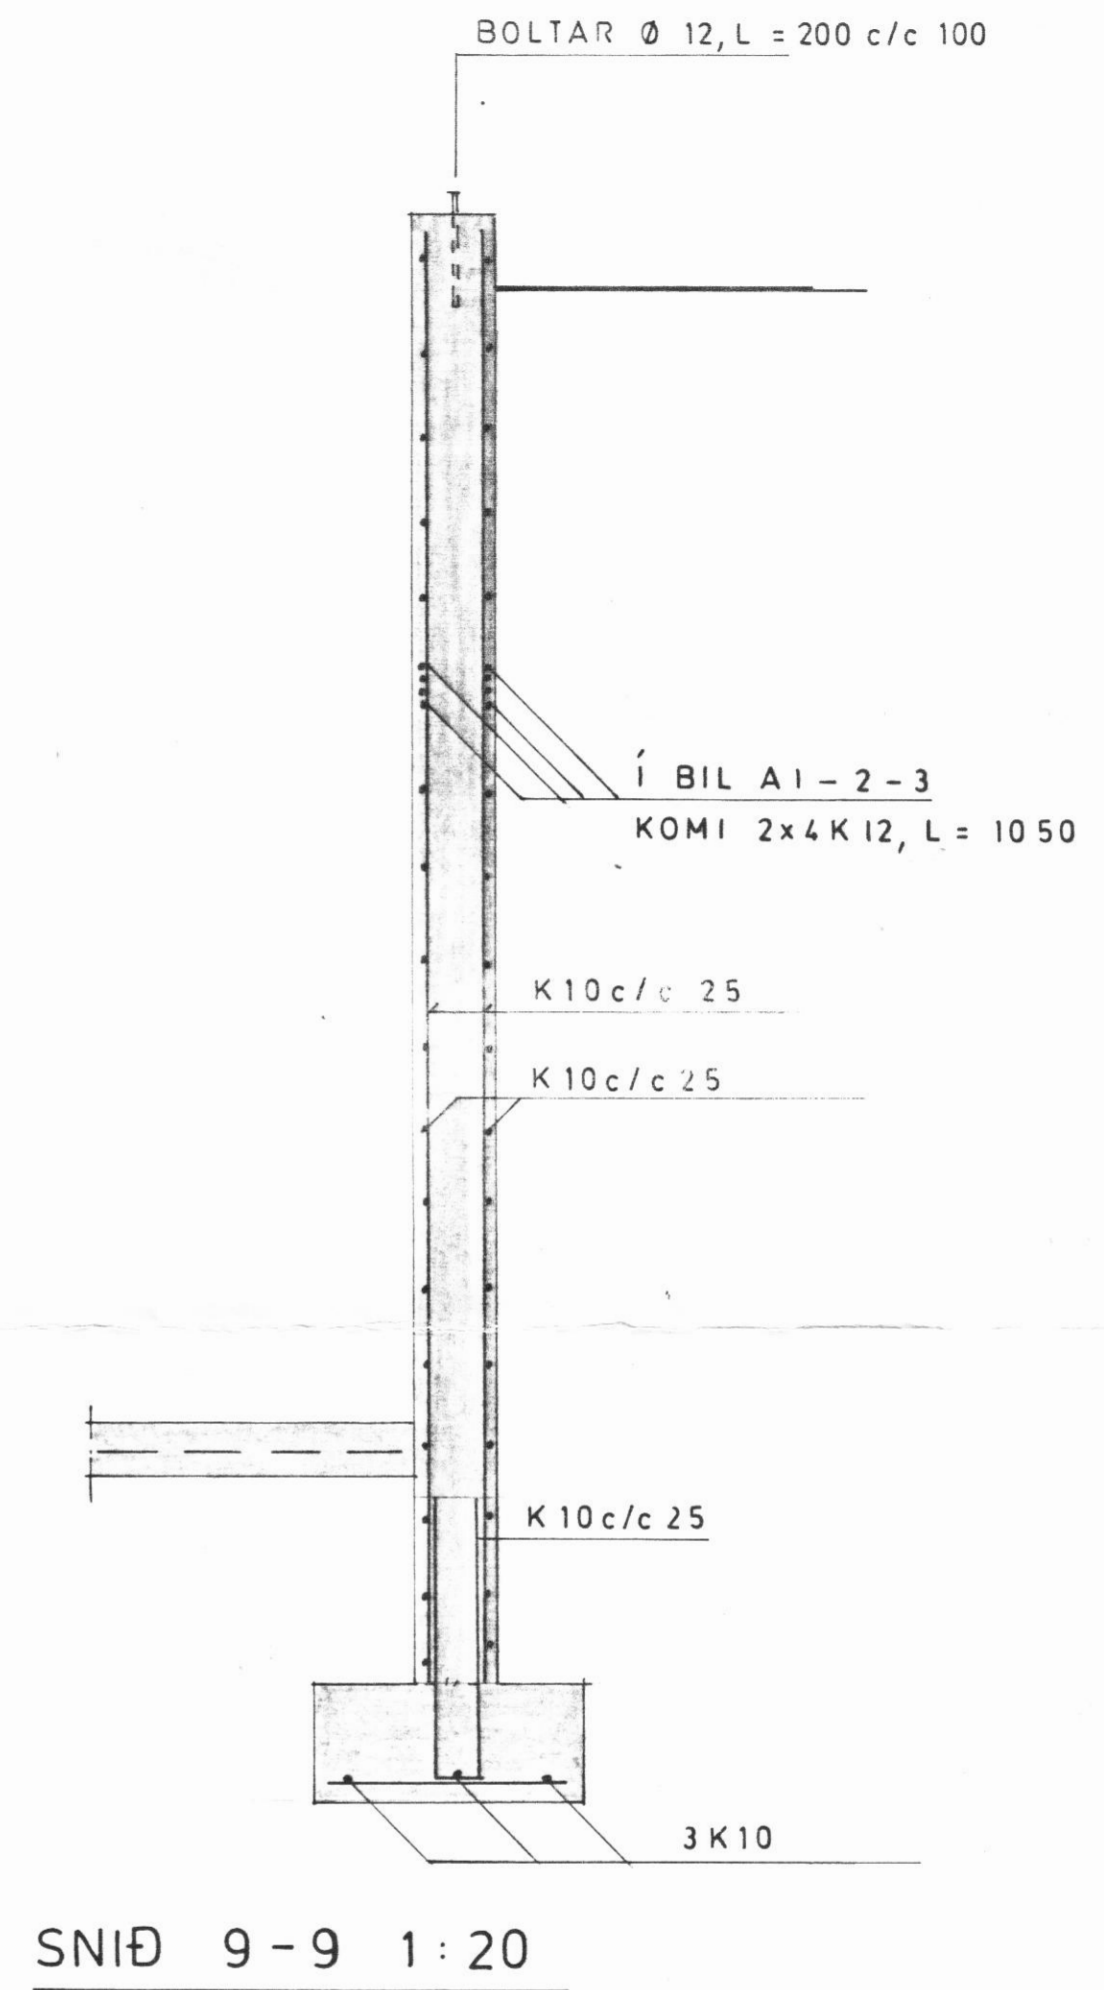

HAFNARBRAUT 7, DALVÍK

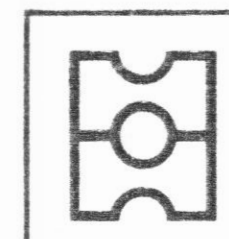

HEITI VEGGIR OG GRUNNUR

teiknistofa

DAGS. 10.07.'87

MKV. 1:20

TEIKN.

VERK

HAUKS HARALDSSONAR S
KAUPANGI AKUREYRI SIMI 96 233

K05