


SAÐRÉKKT Í BYGGINGA
 23 OCT 1985
 DALVIK

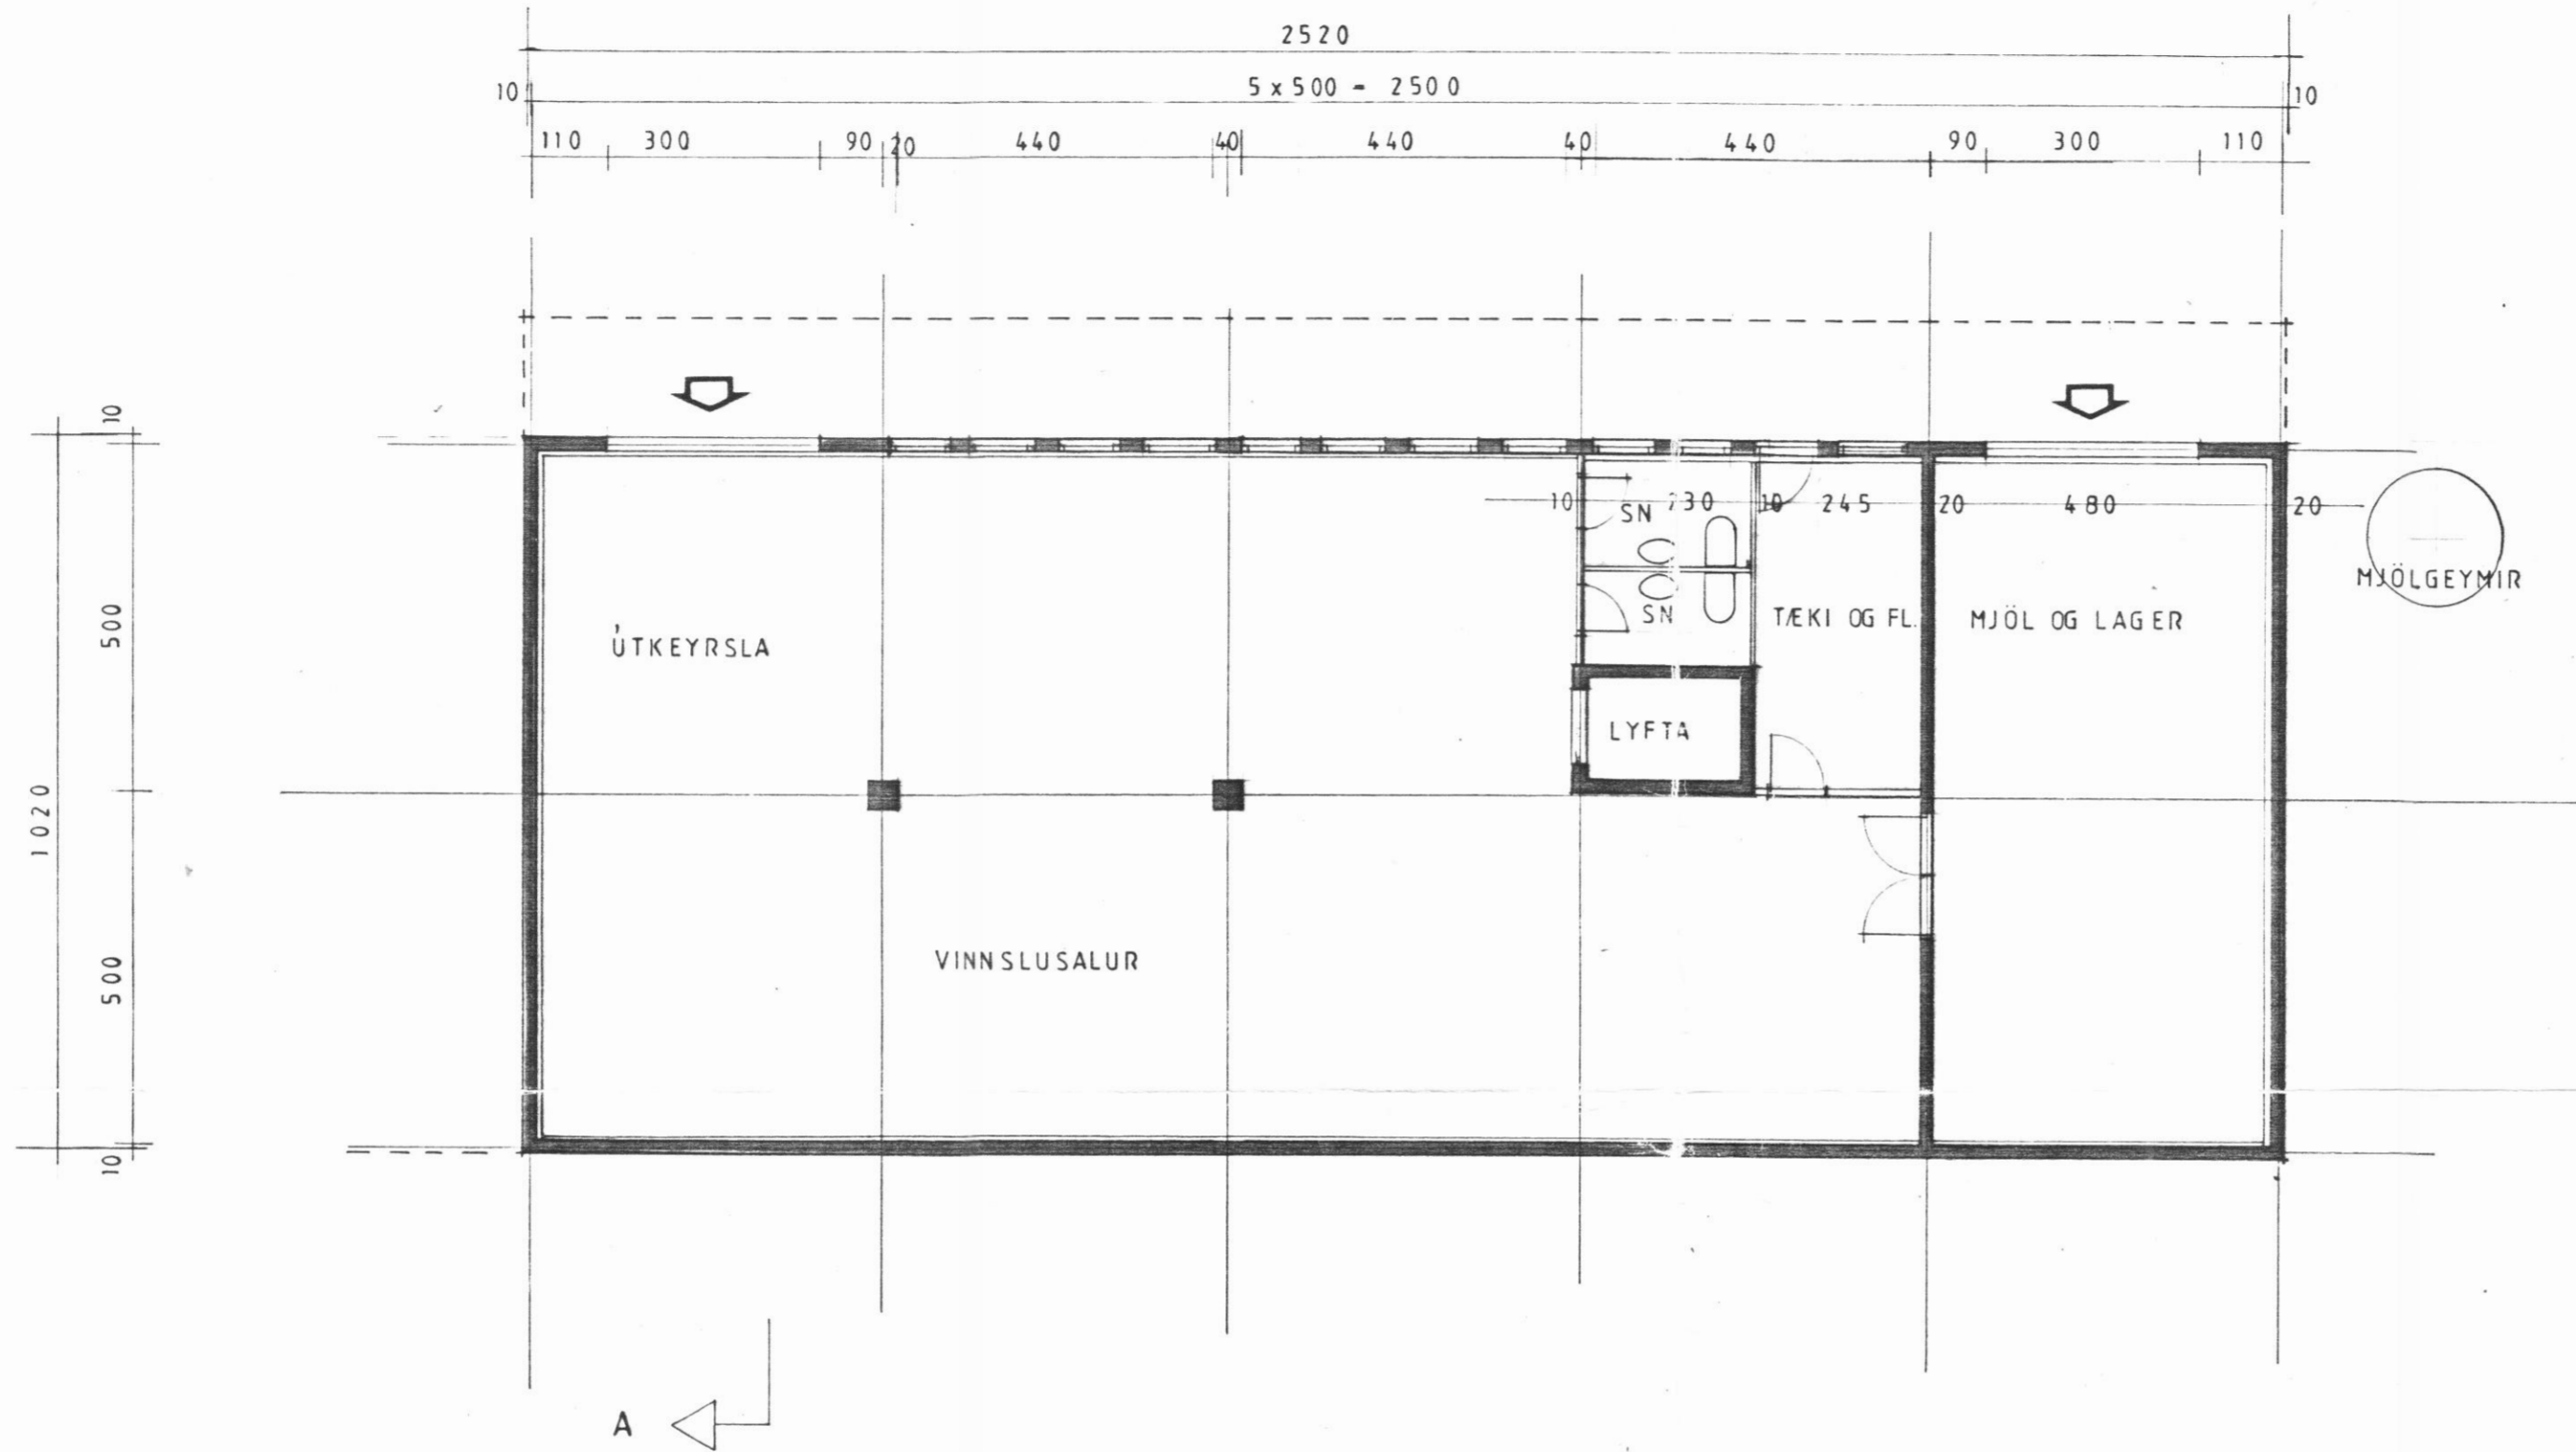

GRUNNMYND NEÐRI HÆÐAR

VERK

VÍKURBAKARI DALVIK

	HEITI GRUNNMYND NEÐRI HÆÐAR	TEIKN. NR
	MKV 1:100 DAGS ÁG. 1985 REIKN <i>Haukur Haraldsson</i> YFIR	2

TEIKNISTOFA HAUKS HARALDSSONAR S.F.
 KAUPANGI - AKUREYRI - SÍMI 96 - 23202