
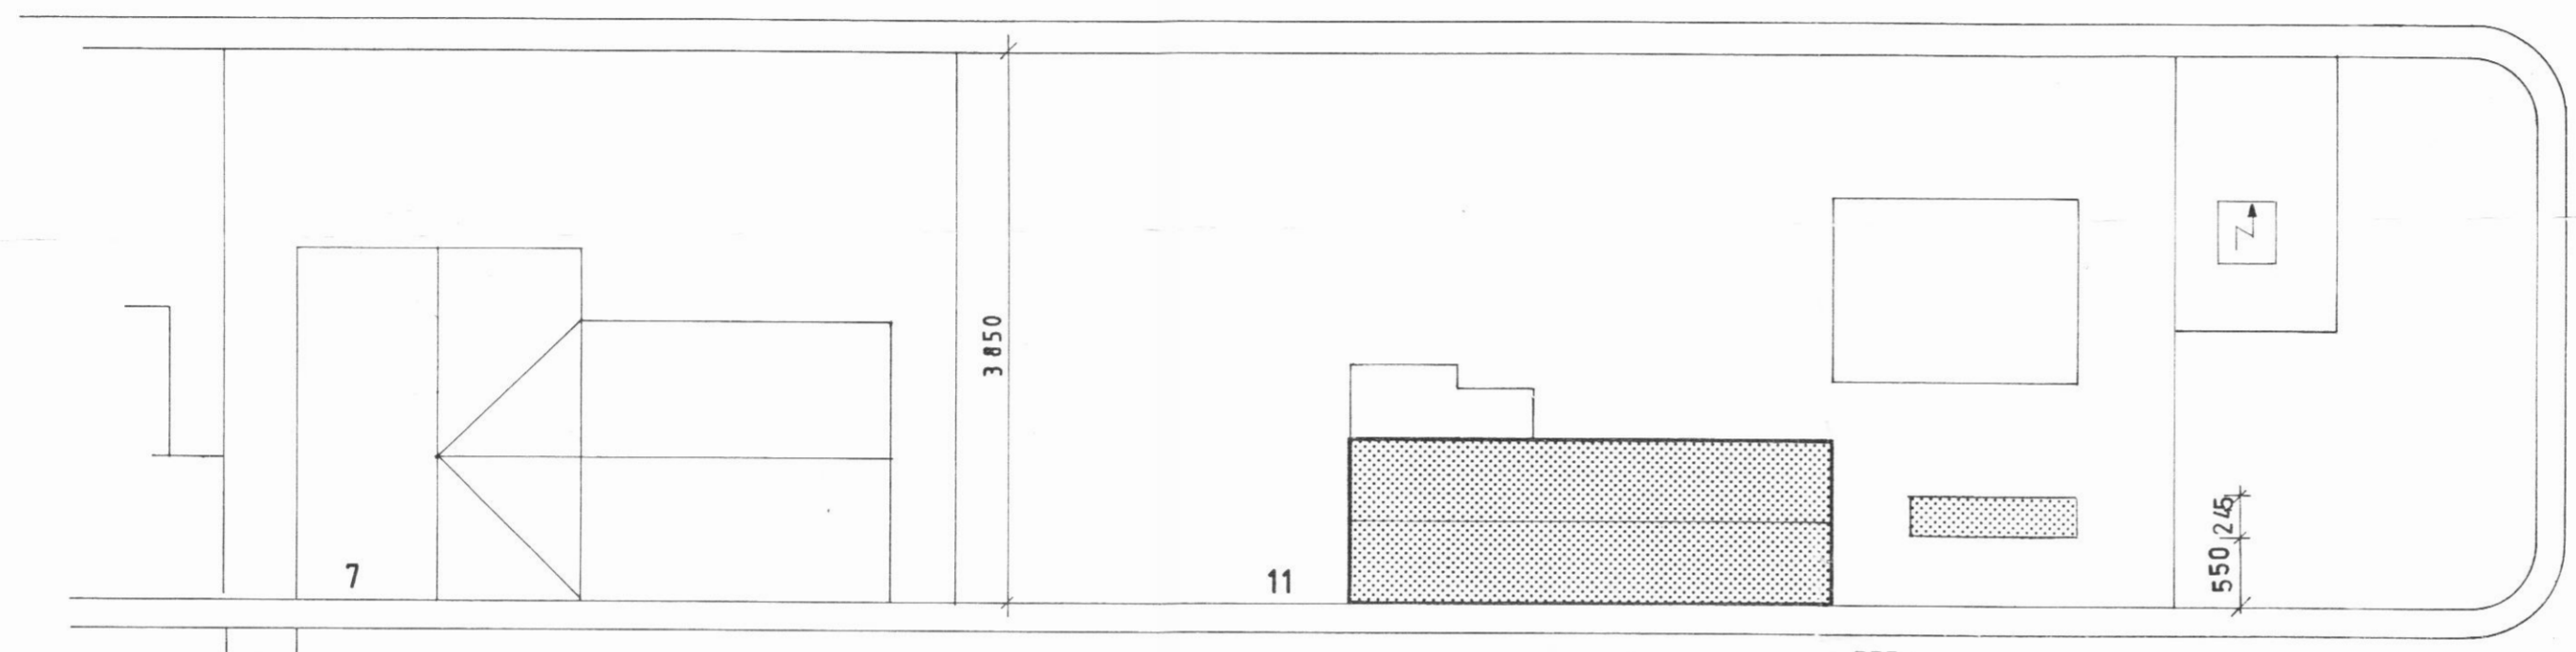



2af 11.96.
3/12.96.

SAMÞYKKI / DÍTUNNINGAR
DÁLVIKUR

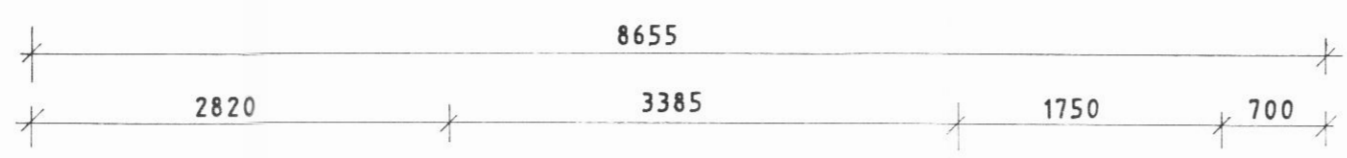

HAFNARBRAUT

555

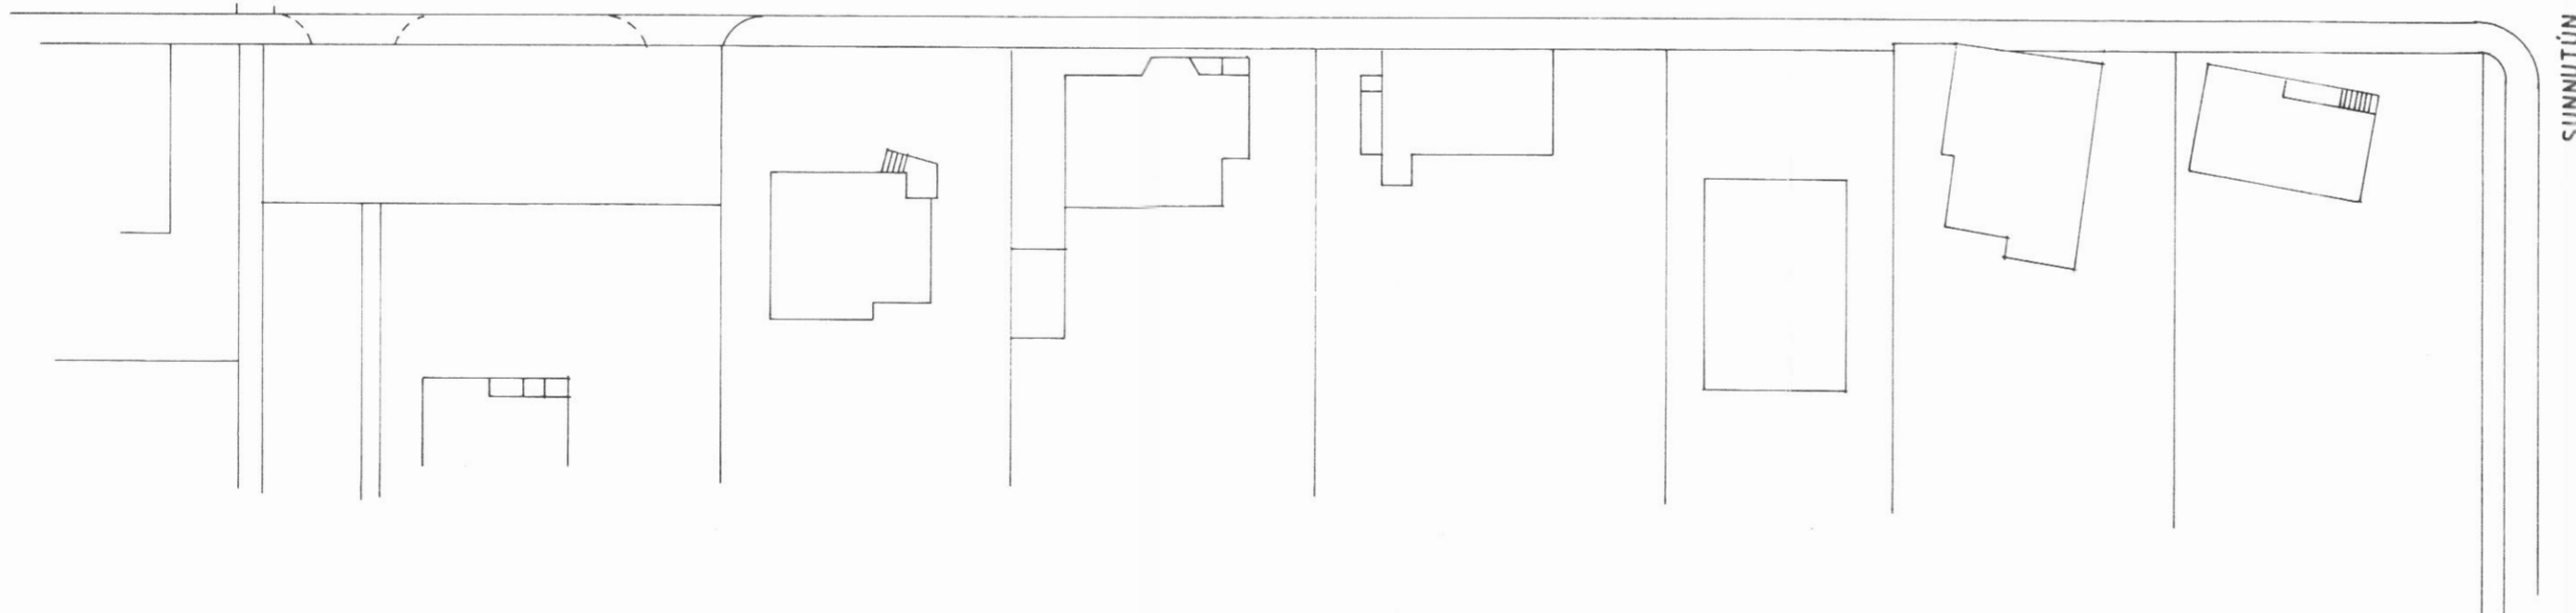


AFSTÖÐUMYND m.1:500

BREYTING: FRYSTIVÉLAHÚS. OKT.1996.

HAFNARBRAUT 15 BREYTING.

HEITI AFSTÖÐUMYND. DAGS. NÓV.1995
MKV. 1:500
TEIKN. H.ÁG.
VERK

A01

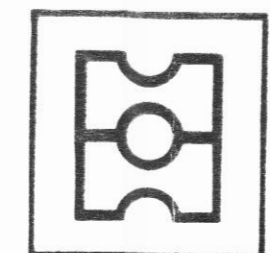

ARKITEKTA- OG VERKFRÆÐISTOFA HAUKS HF.
KAUPANGI V/MÝRARVEG · 600 AKUREYRI · SÍMI 96-23202 · FAX 96-23233