

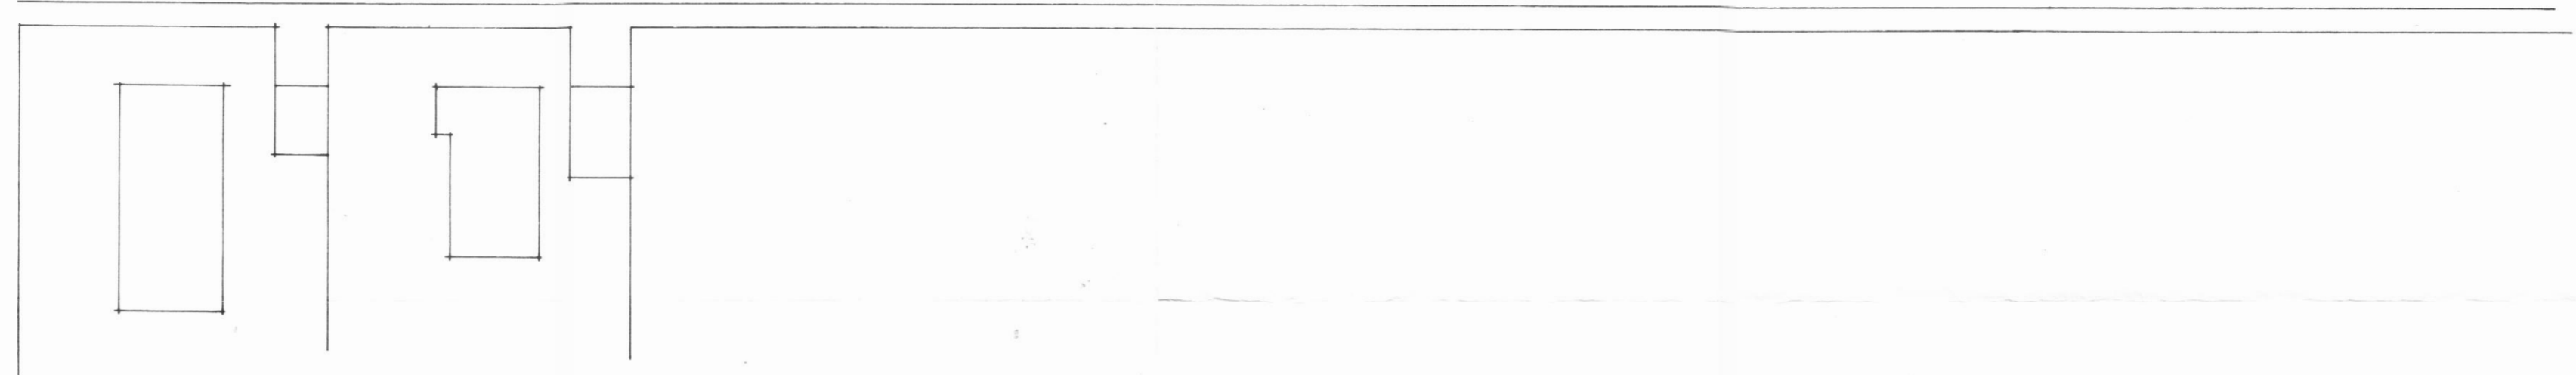



Samt. í byggingarsamfund
 26.10.84 BYGGINGARFULLTRÚI
 EYJAFJARDARSVÆDIS - VESTURSVÆDI
 Jóhann Guðmundsson

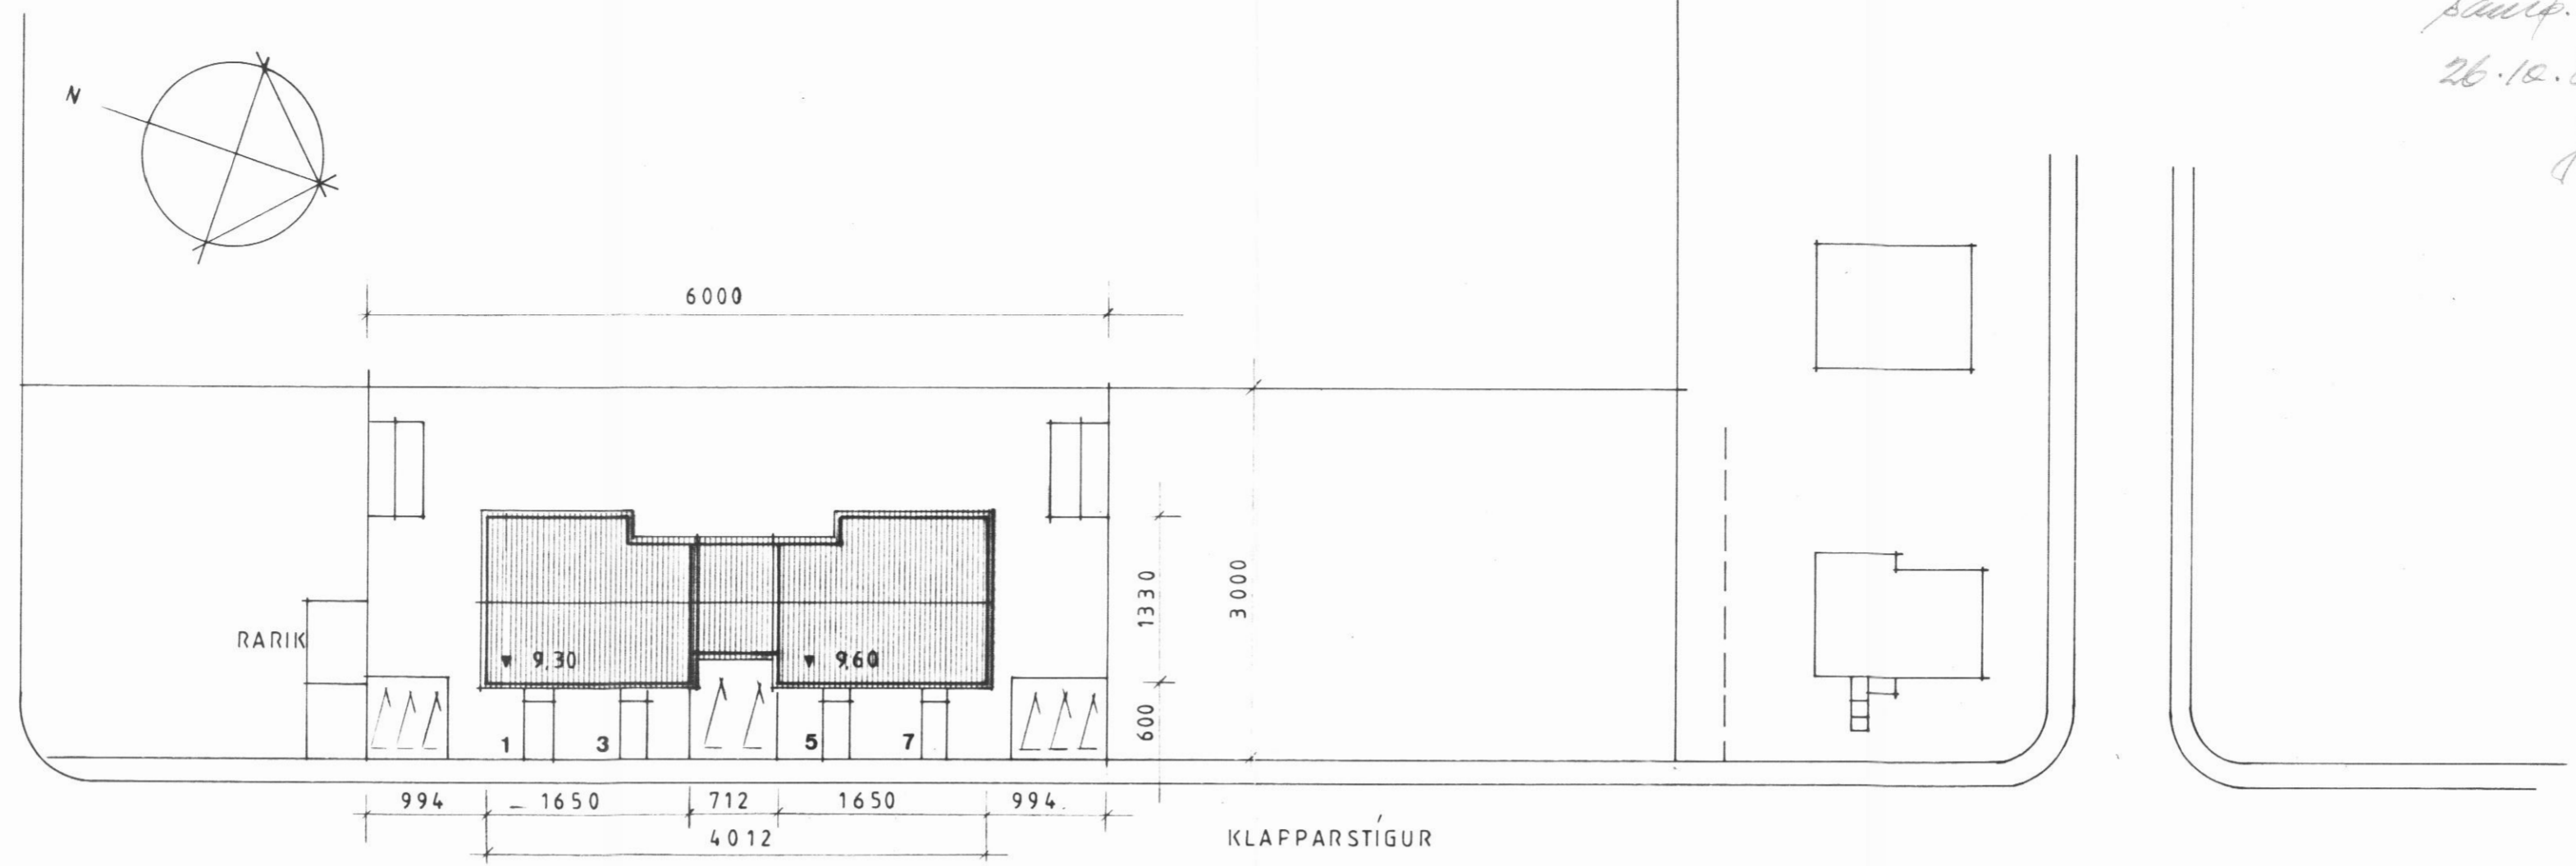

AFSTÖÐUMYND 1:500

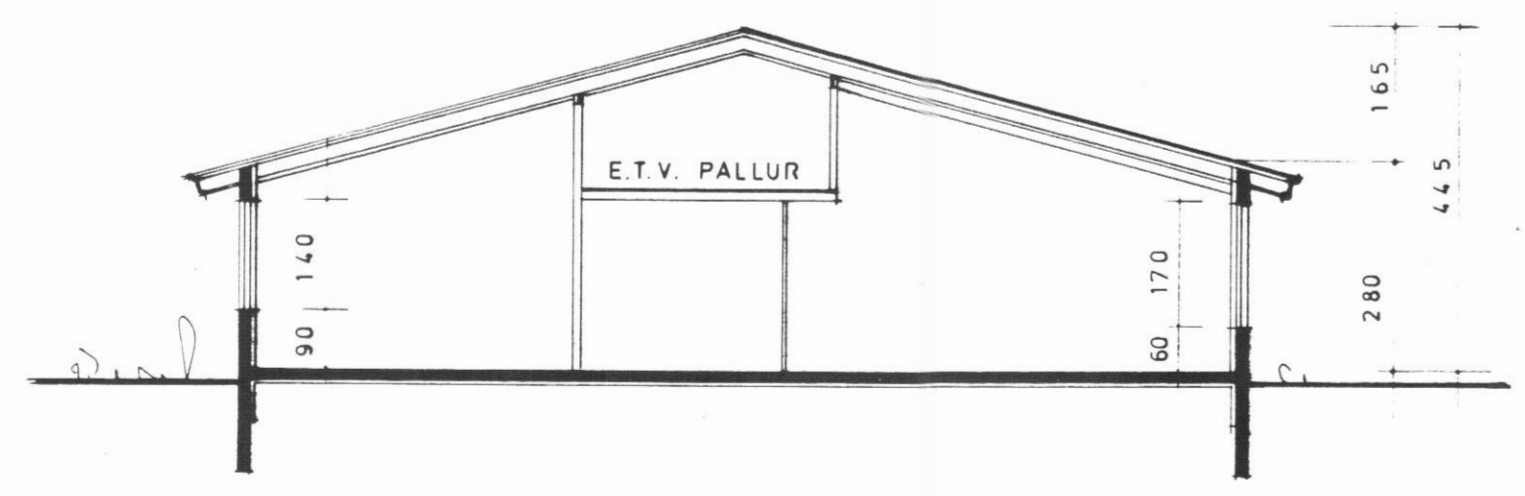

SNEIÐING b-b

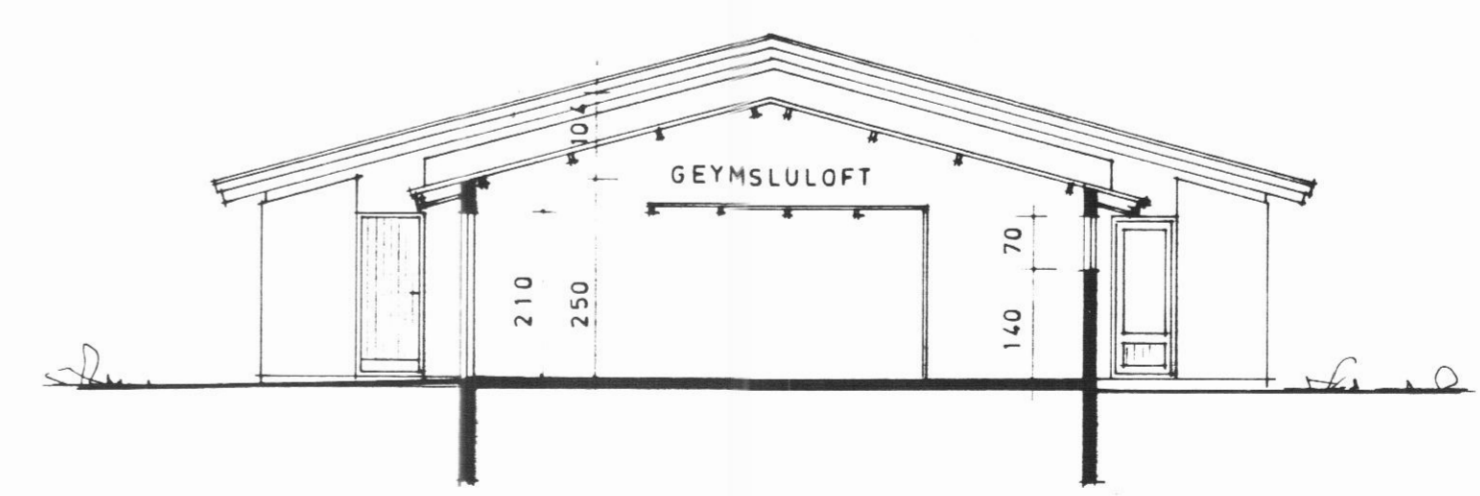

SNEIÐING c-c

VERK **Klapparstígur 1-3-5-7**, HAUGANESI.

	HEITI AFSTÖÐUMYND, SNEIÐING.	TEIKN NR
	MKV 1:500 DAGS OKT. '84	TEIKN REIKN YFIRF
	1	
TEIKNISTOFA HAUKS HARALDSSONAR S.F. KAUPANGI - AKUREYRI - Sími 96 - 23202		