




AUSTLÆG HLID

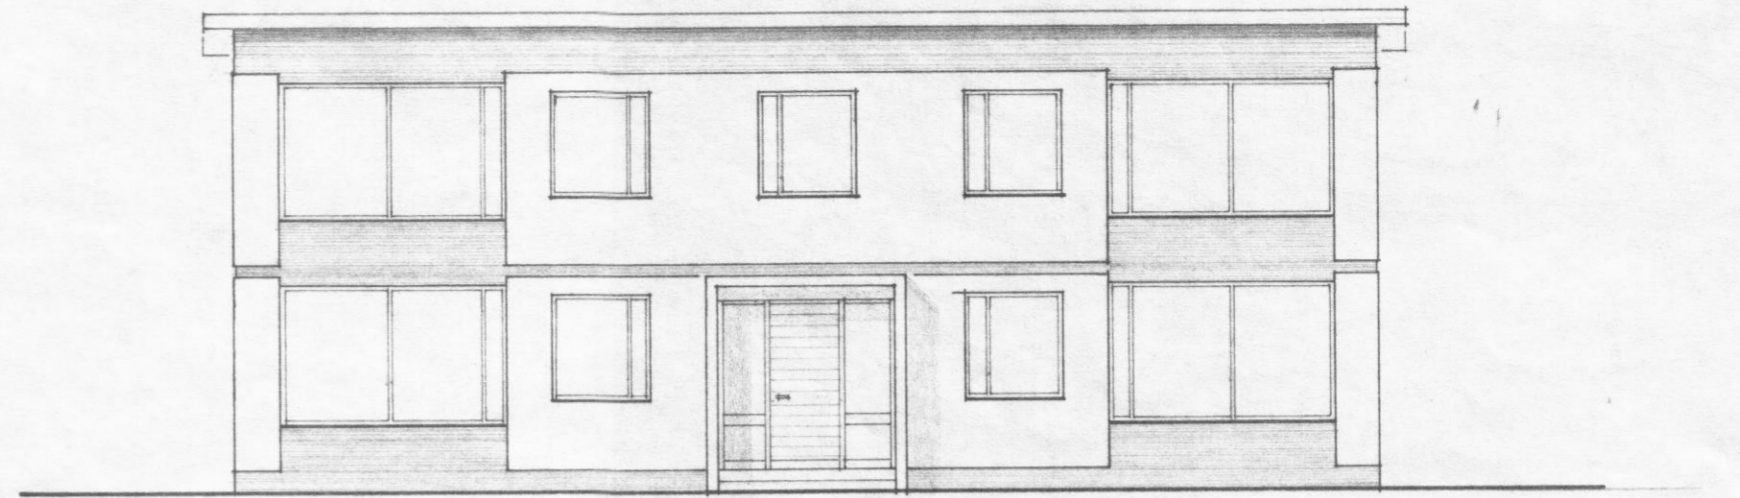


VESTLÆG HLID

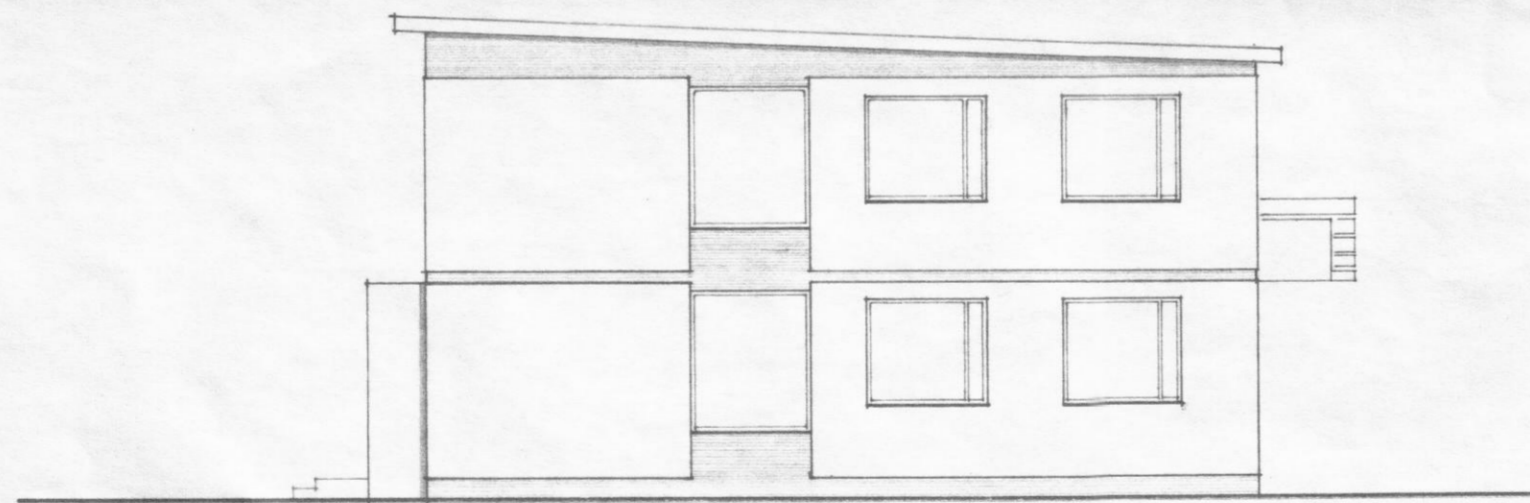

SUBLÆG HLID

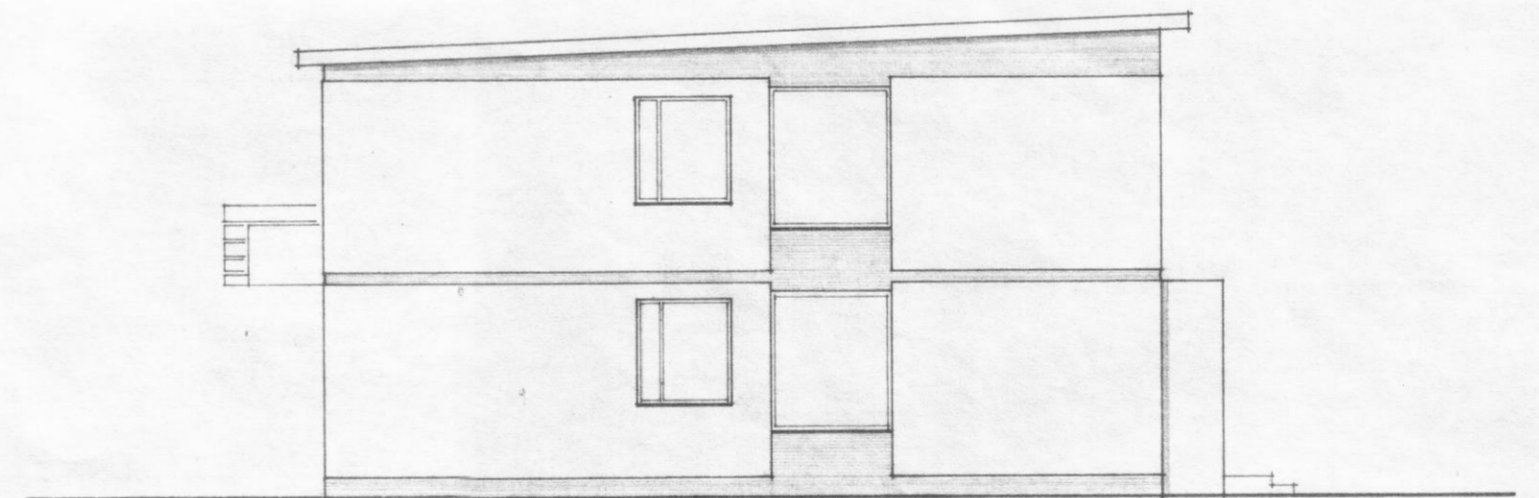

NORÐLÆG HLID

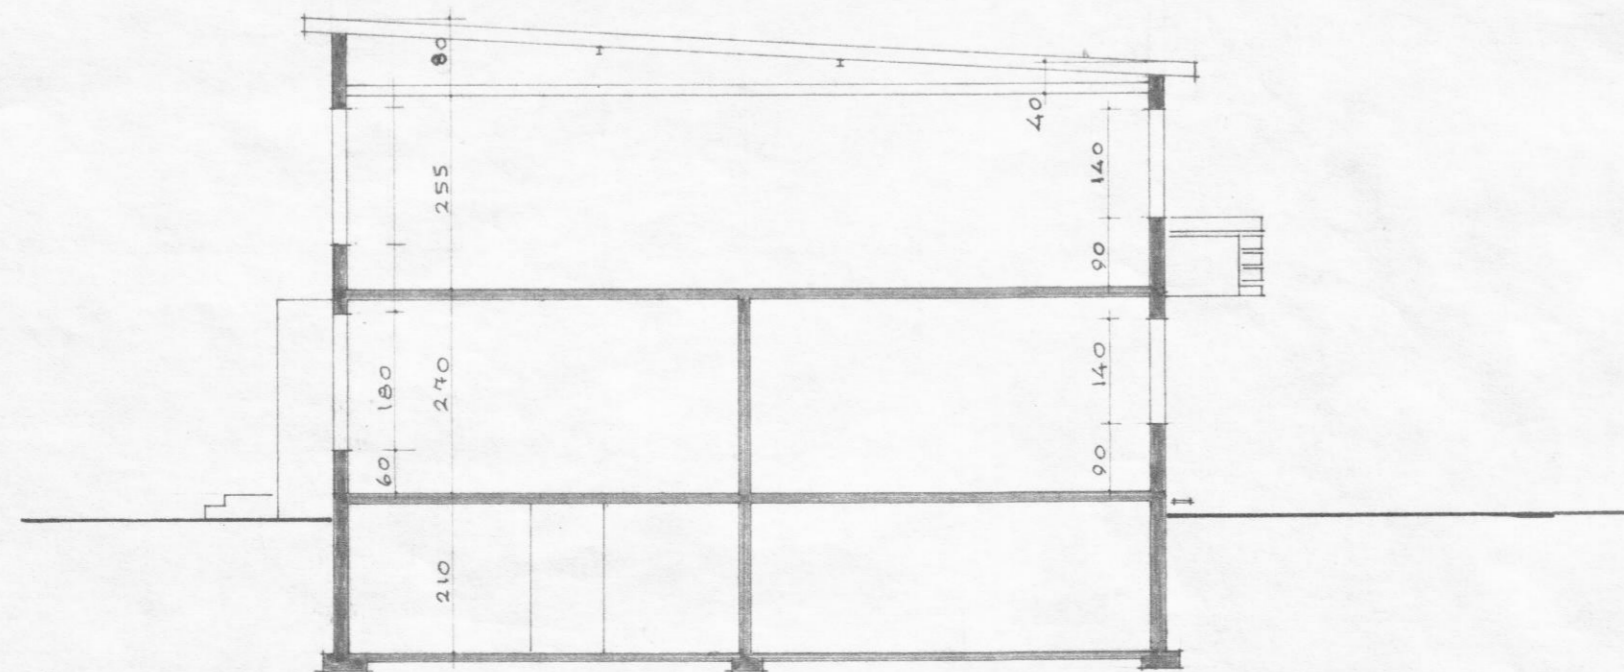

SNEIDING A-A

VERK SKIÐABRAUT 13-15 DALVÍK

<b>A</b>	HEITI ÚTLITSMYNDIR, SNEIDING	<b>2</b>
	MKV. 1:100 TEIKN.	
	DAGR. 7. AGÚST 1971 REIKN.	
<i>Haukur Haraldsson</i>		

TEIKNISTOFA HAUKS HARALDSSONAR, H.T.EL. AKUREYRI SÍMI 12606