



BAKHLIÐ 1:50

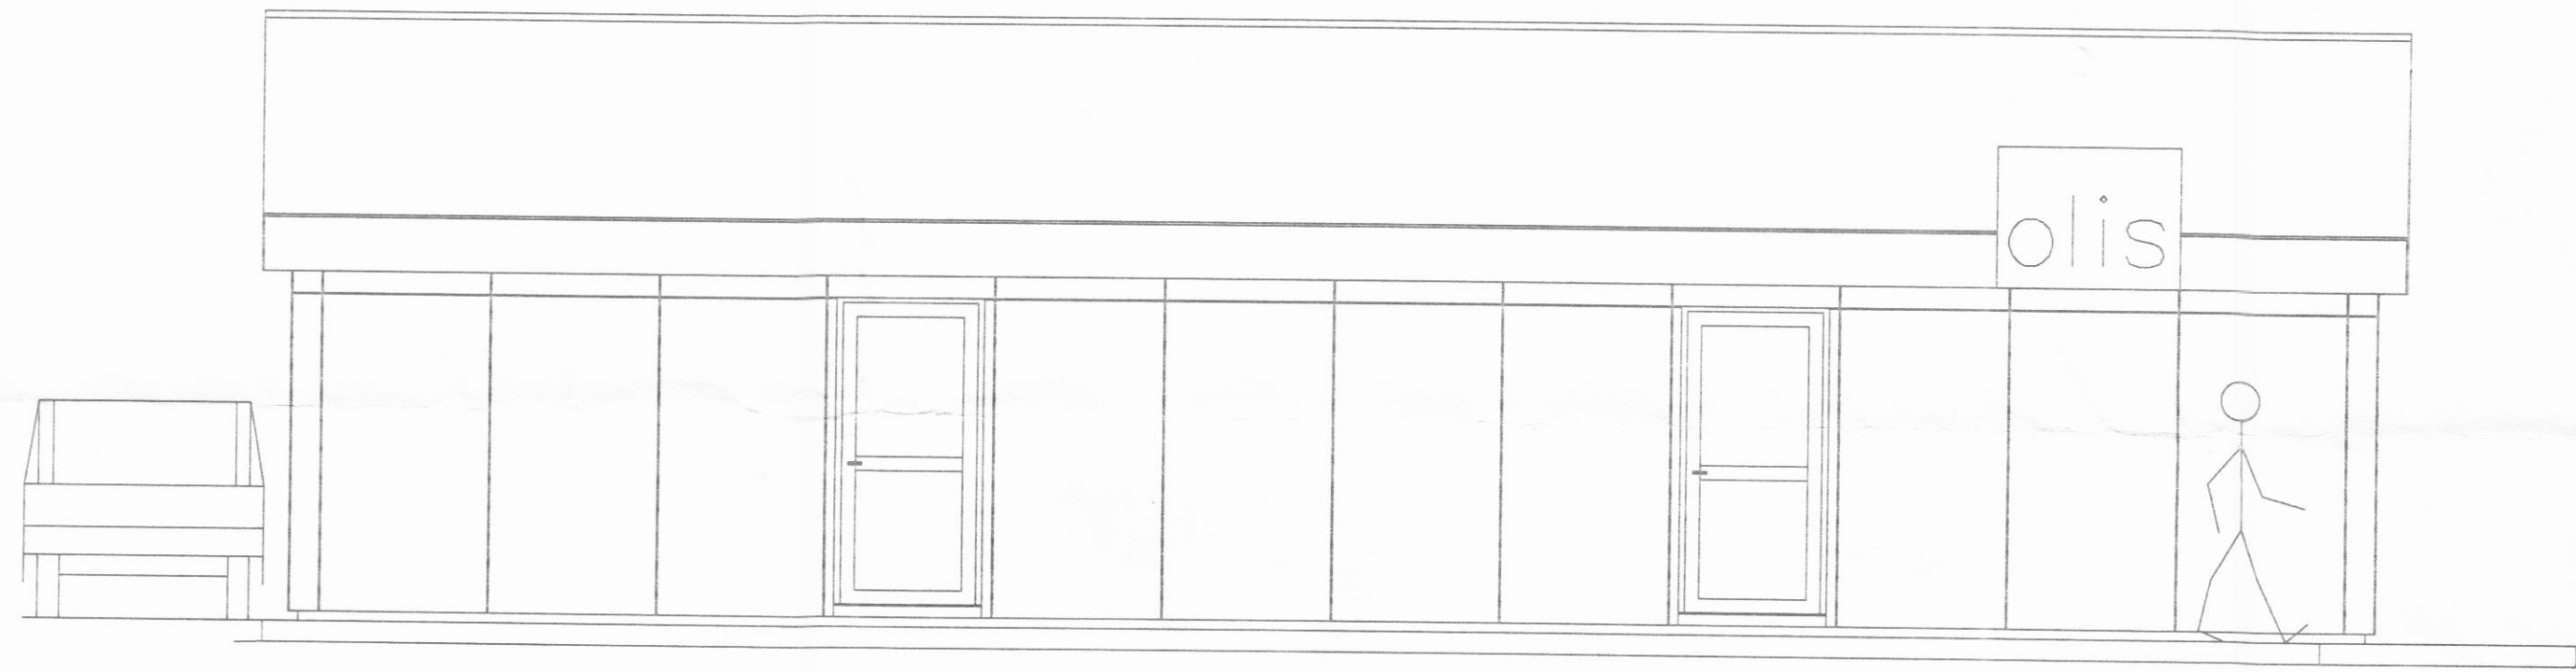

HLIÐMYND-V 1:50

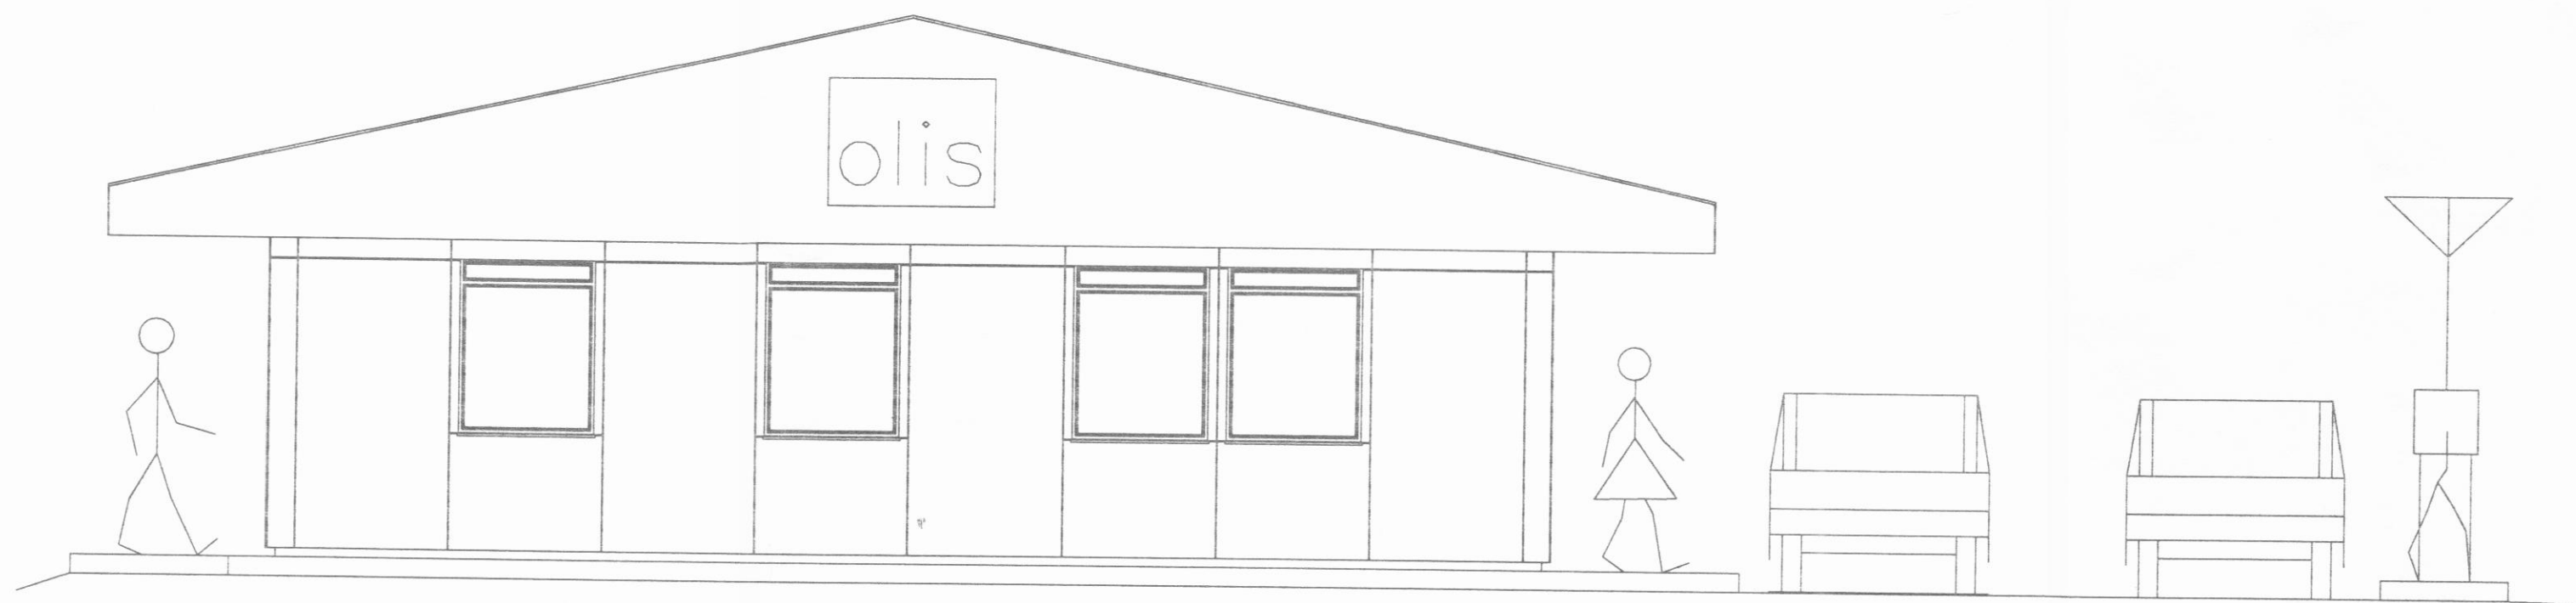

ATHUGASEMD:

SKYRINGAR SJA BLAD: 02

VERKEFNI:		OLIS-DALVIK, SKIÐABRAUT	
VERKHLUTI: BENSINSTÖÐ: BAKHLIÐ HLIÐMYND-V	KVARDI:	1/50	
	DAGSETNING:	APR-91	
	TEIKNARI:	FO	
	YFIRFARI:	FO	
HANNARI:	KENNITALA:	VERKNUMER-BLADNUMER:	
FRIDRIK OLAFSSON, CIVILE.	2404532439	V049130-04	

