
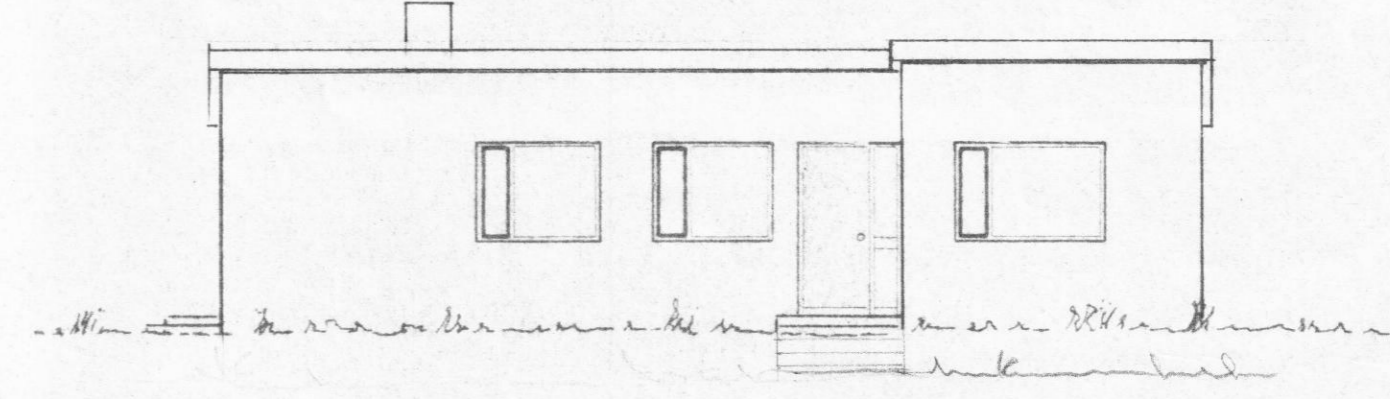
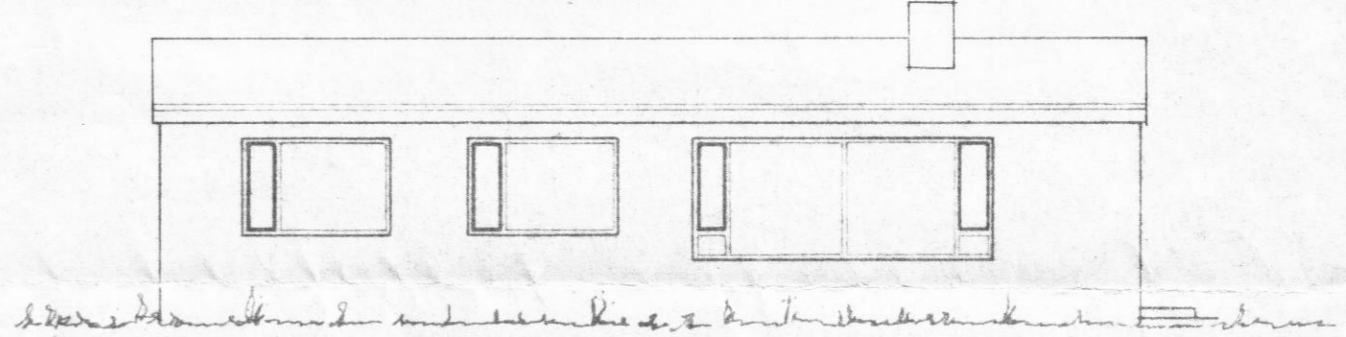
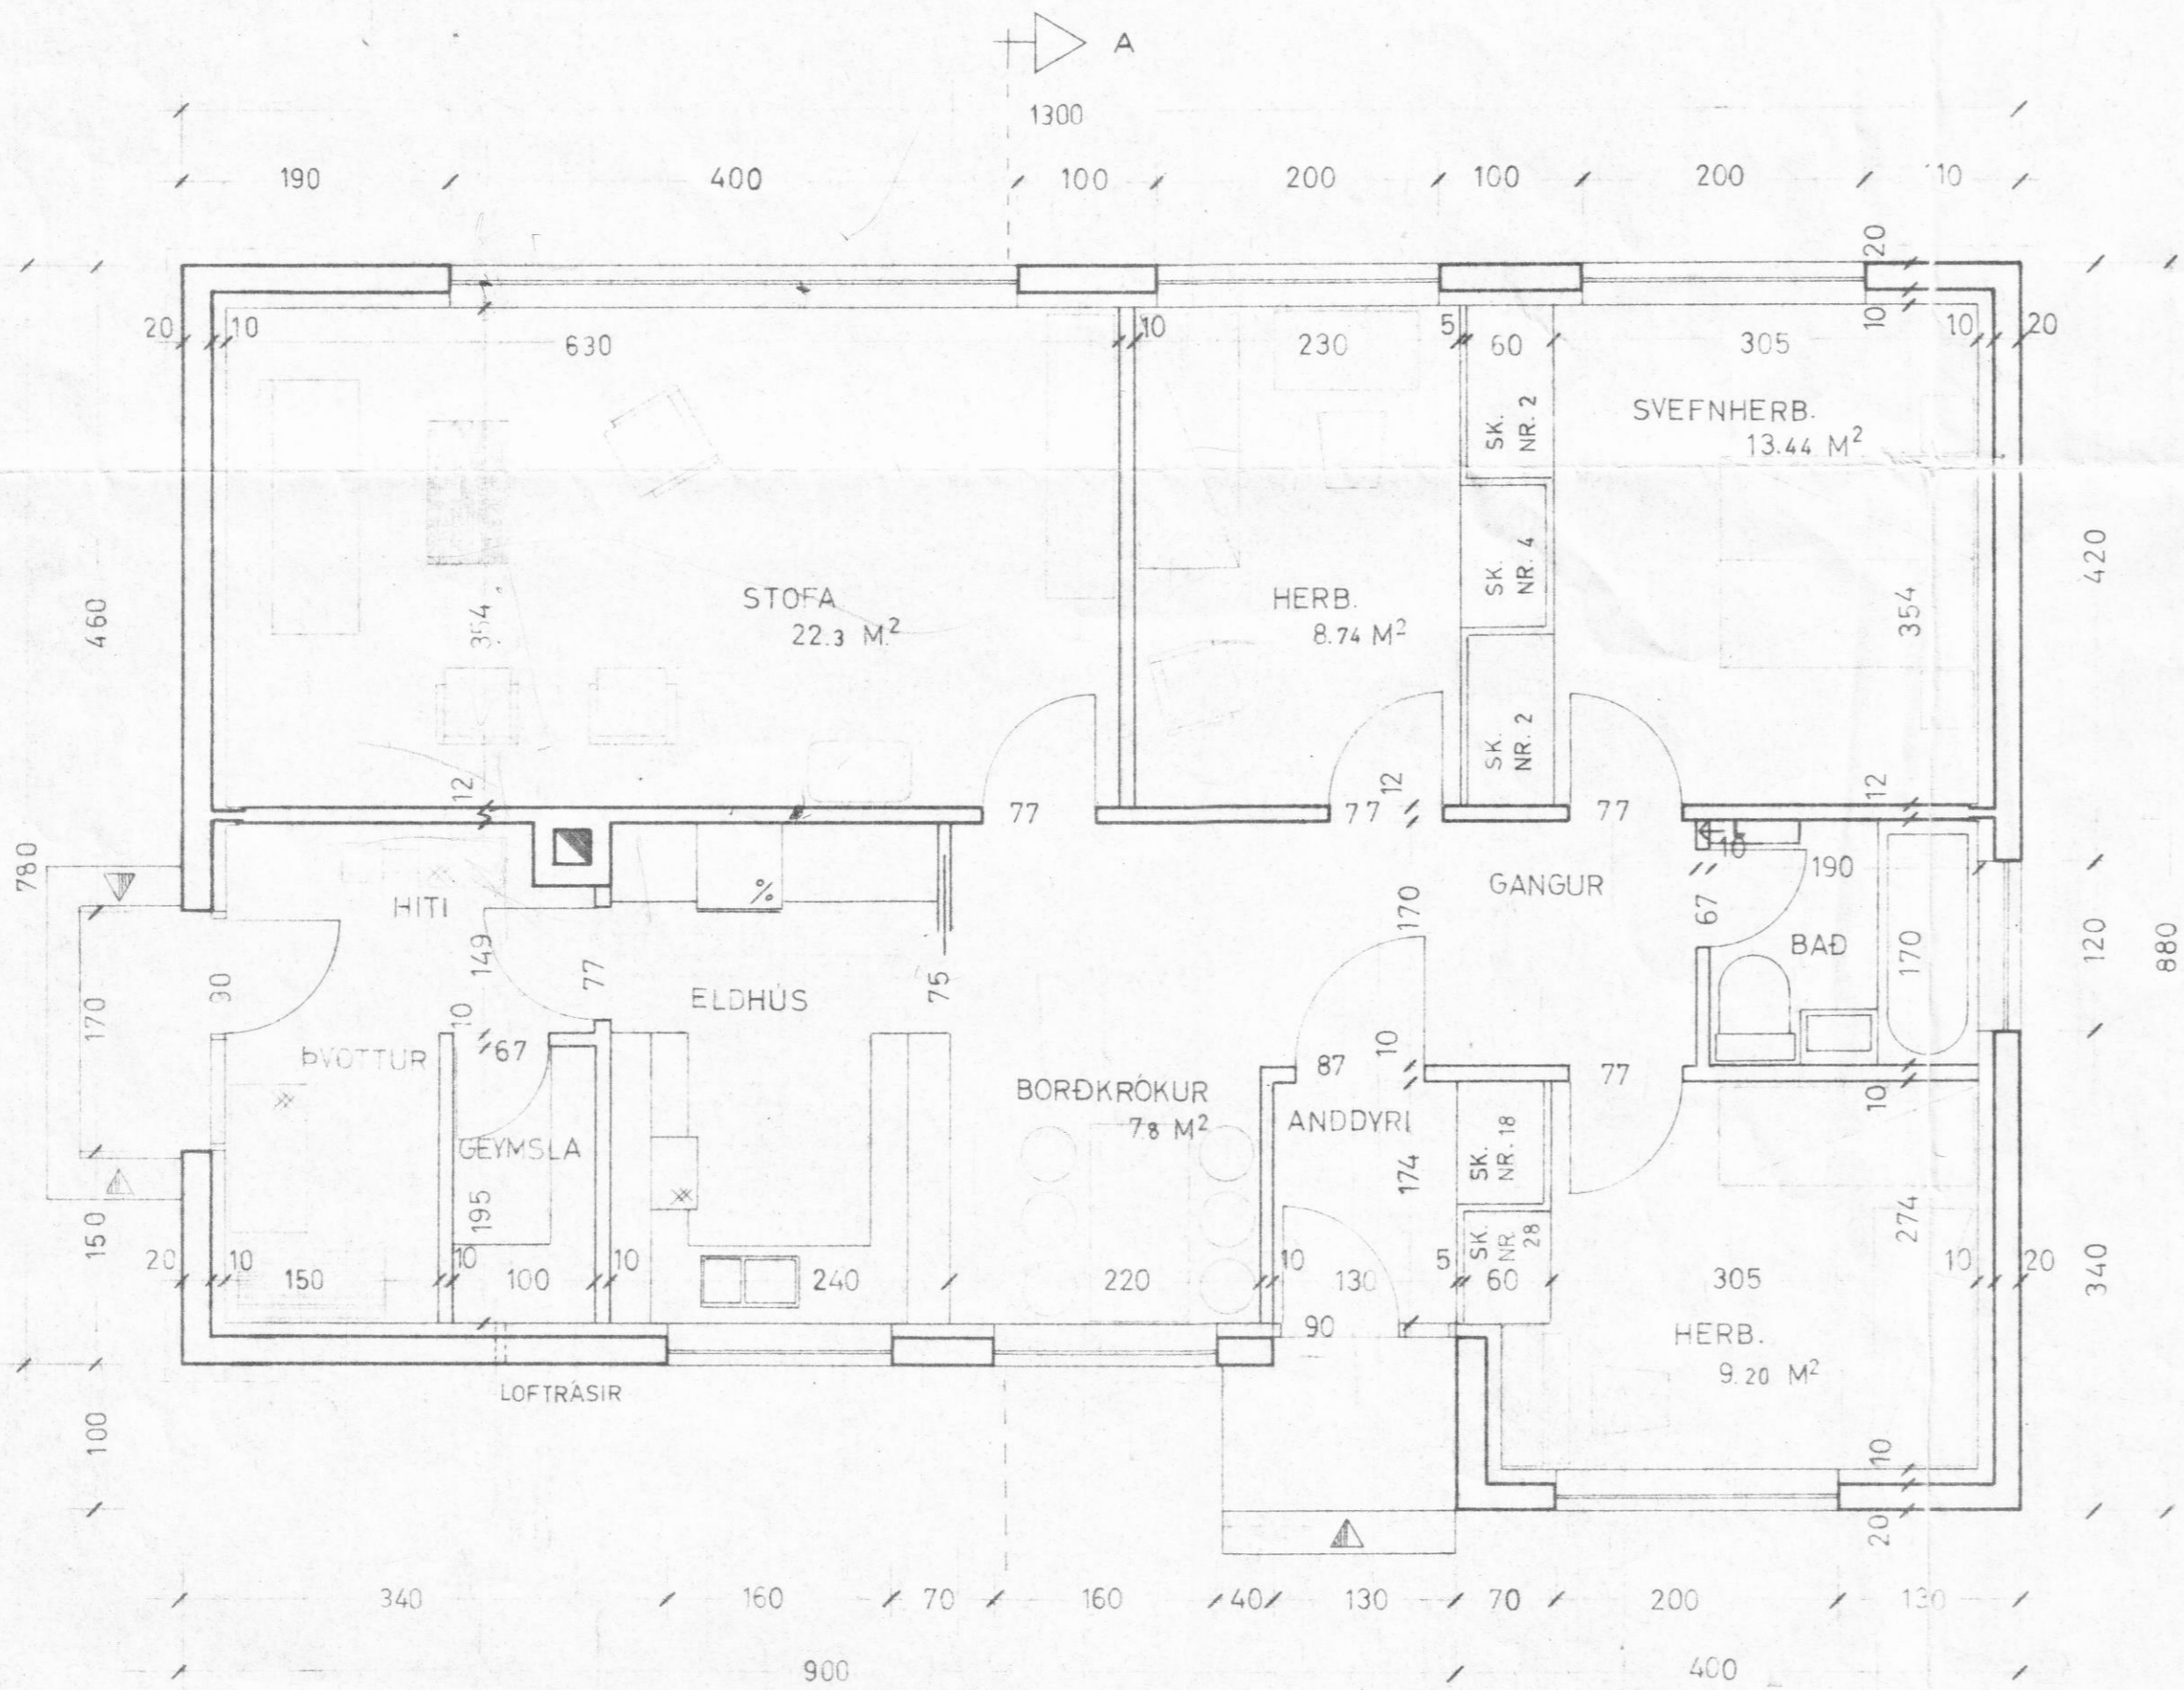
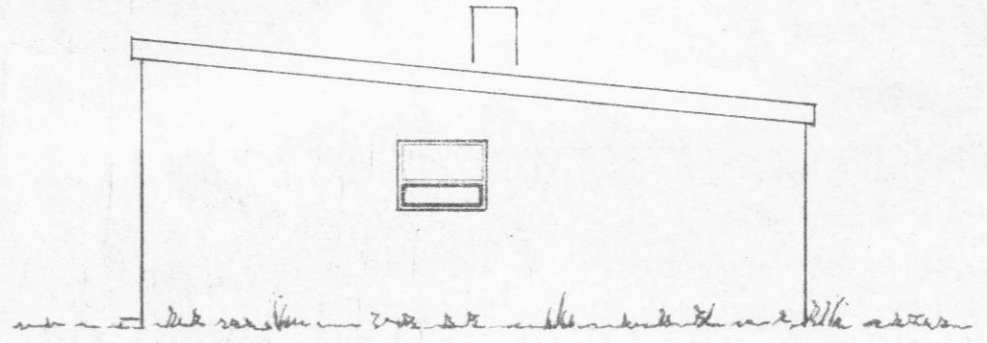
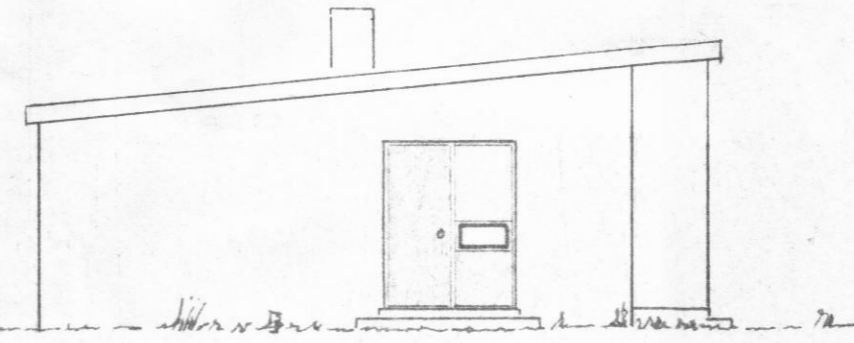


Smaravegur 3.
 Dalur Þorvaldursson

Lam Þyrast.

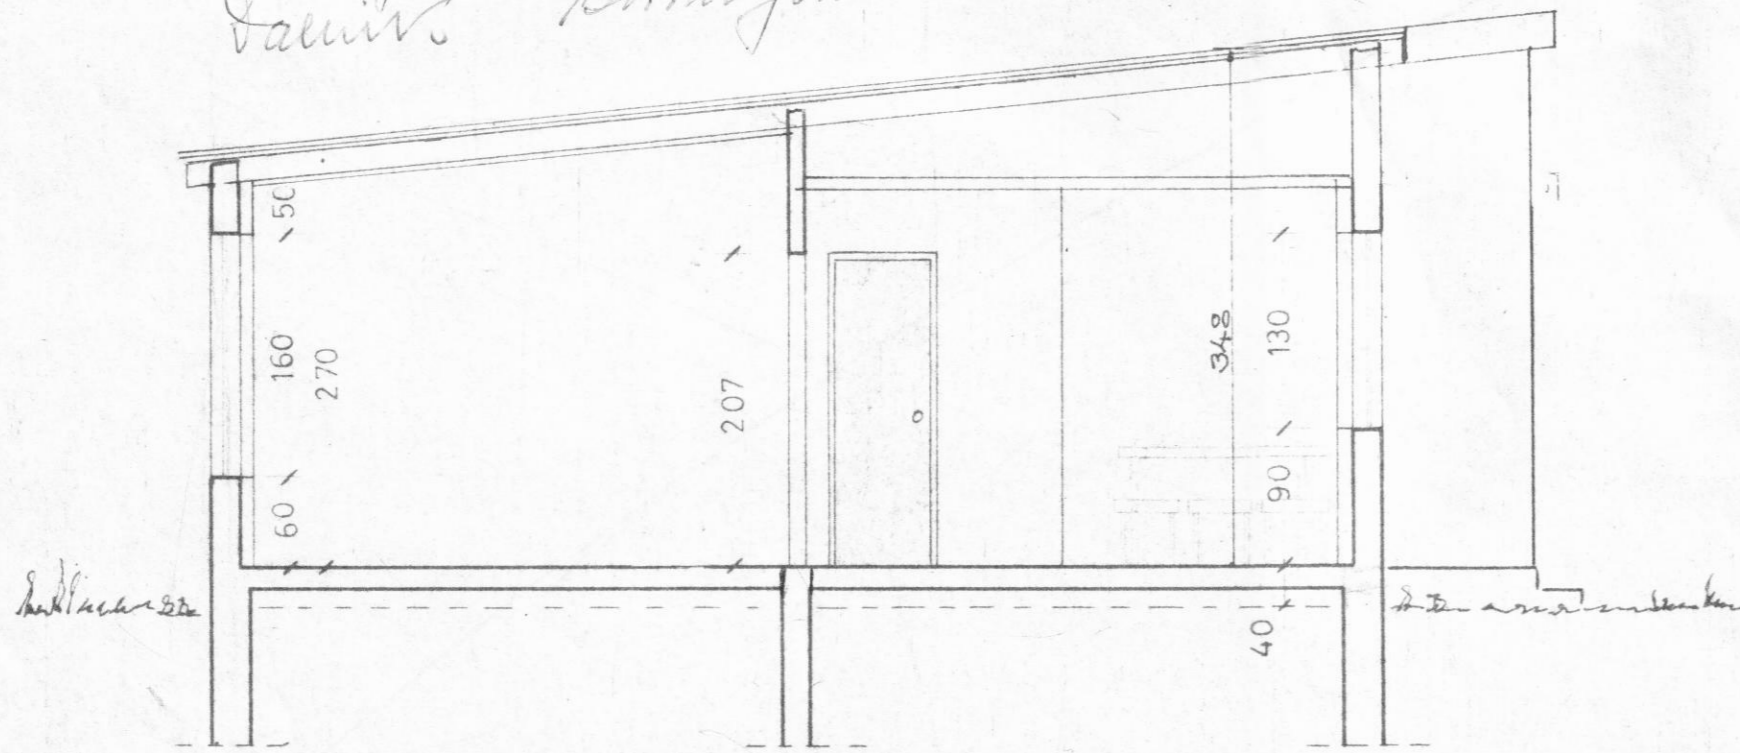

SMARAVEGUR 3

FLATARMÁL 105.4 M²

HÜSNÆÐISMÁLASTOFNUN	RIKISINS
GRUNNMYND	VERK NR 37
SNEIDING	OKTOBER 1960
ÚTLIT	<i>Stærkur, Arnar Vík</i>
MÁL 1:50, 1:100	<i>Ráðgjafi</i>