




SNID A:A, 1:100

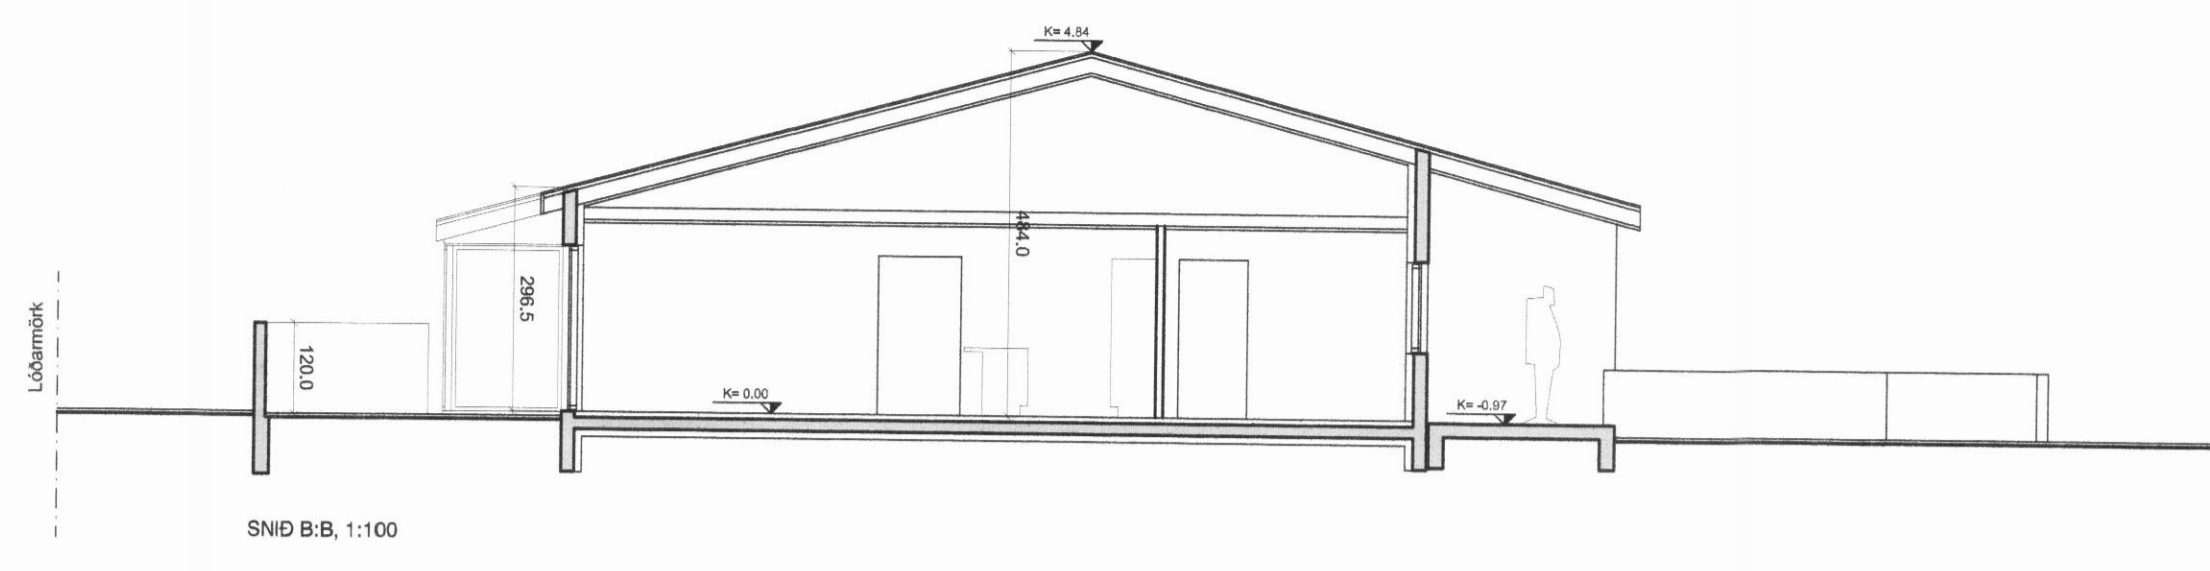


SNID B:B, 1:100

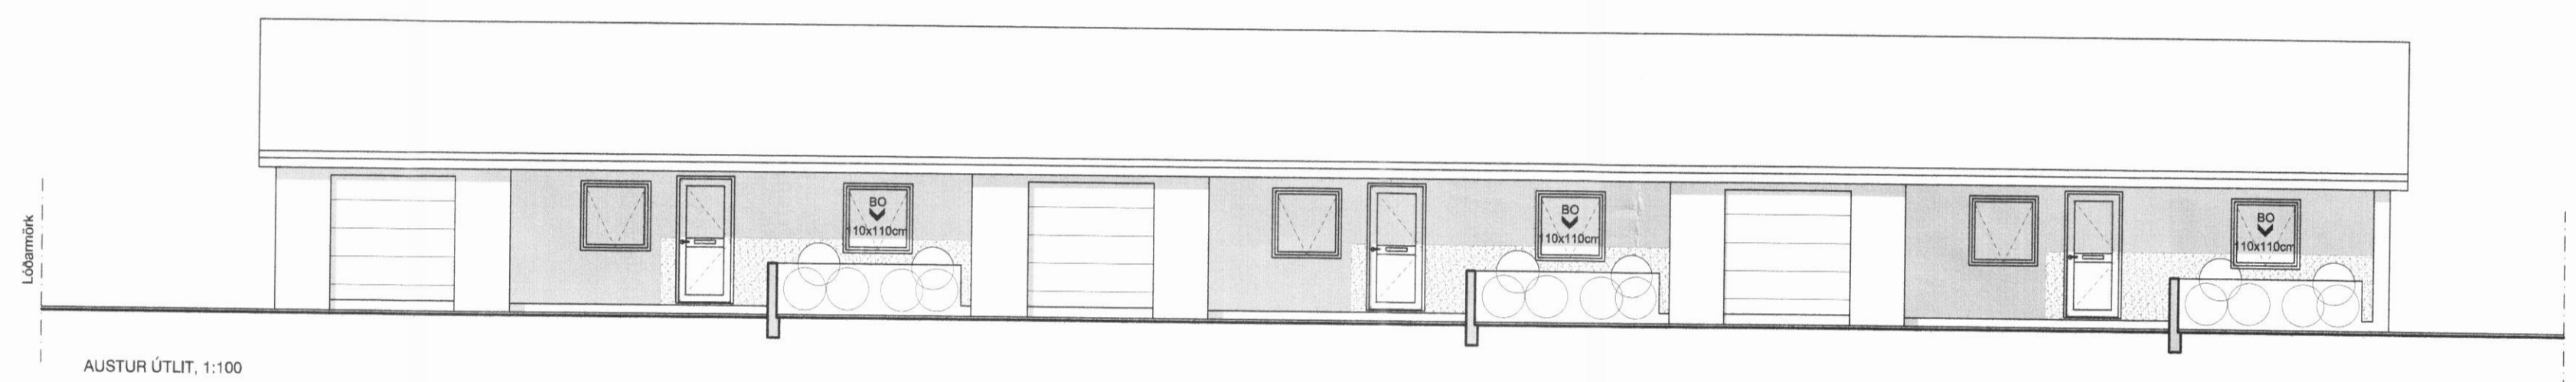


AUSTUR ÚTLIT, 1:100

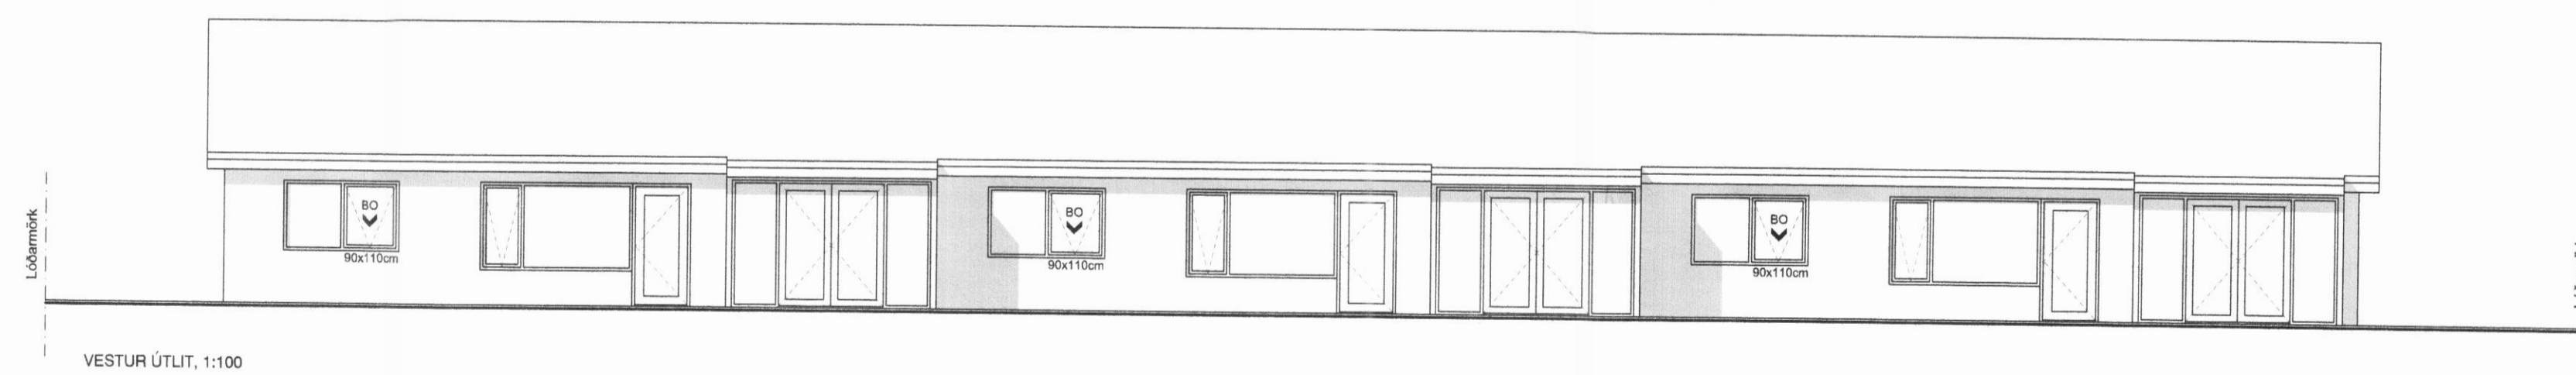

VESTUR ÚTLIT, 1:100

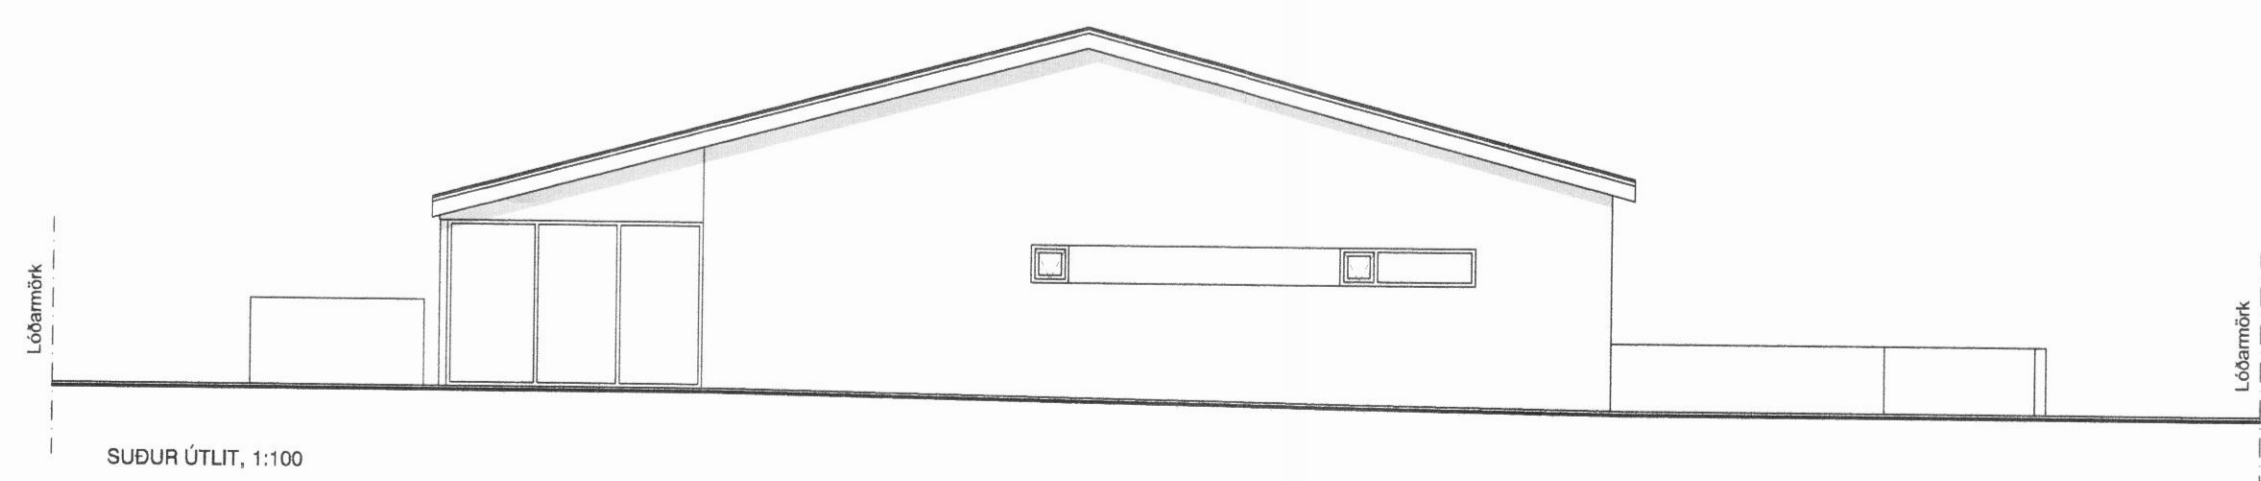

SUDUR ÚTLIT, 1:100

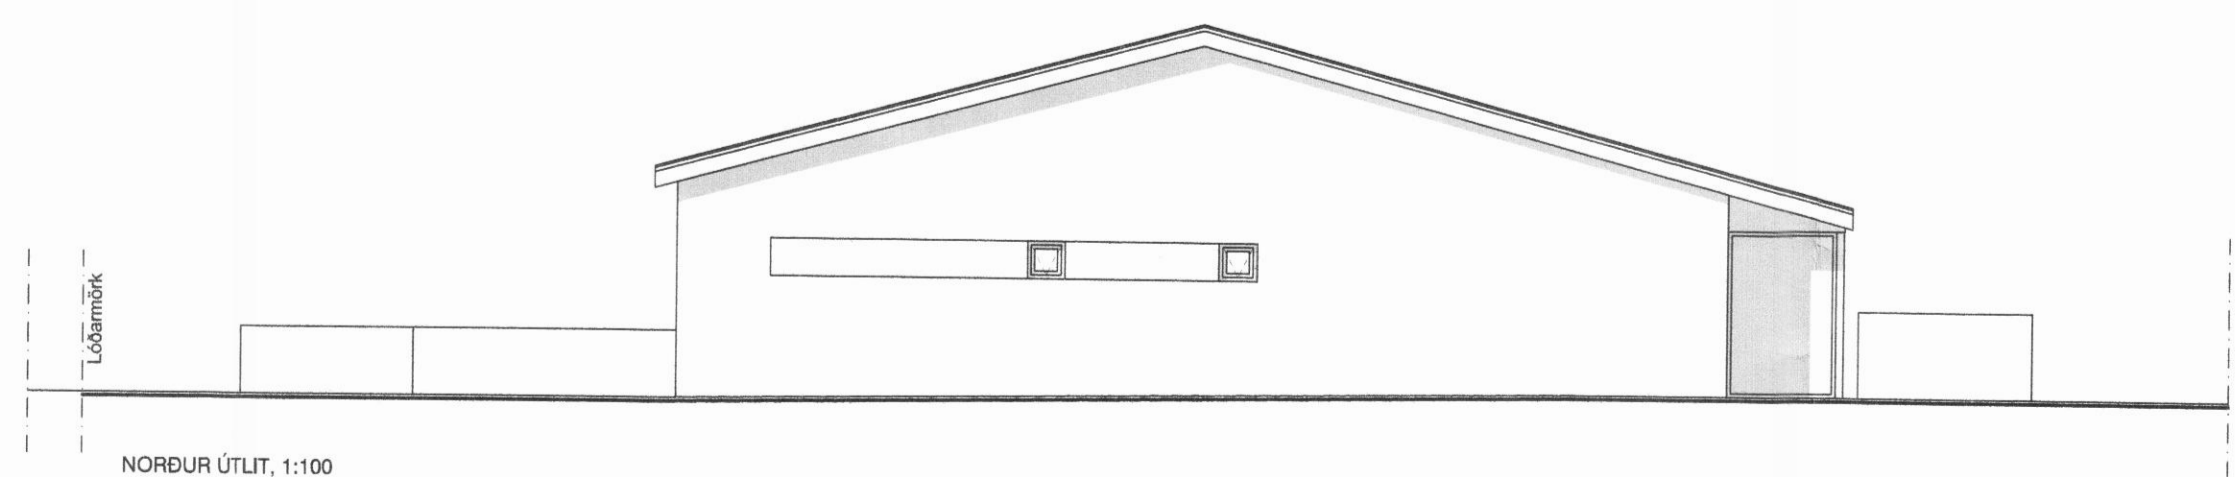

NORÐUR ÚTLIT, 1:100

C:  
 B:  
 A:  
 BREYTINGAR: DAGS:

GODABRAUT, DALVÍK

ADALUPPDRÁTTUR  
 ÚTLIT

VERK: 1:101  
 KVARÐI: 01.09.11  
 DAGS: LME, IFG  
 TEIKN: SKRÁ:

*Logi Már Einarsson*  
 Logi Már Einarsson arkitekt faf kt. 210864 - 2969