




AUSTURHLIÐ, 1:100

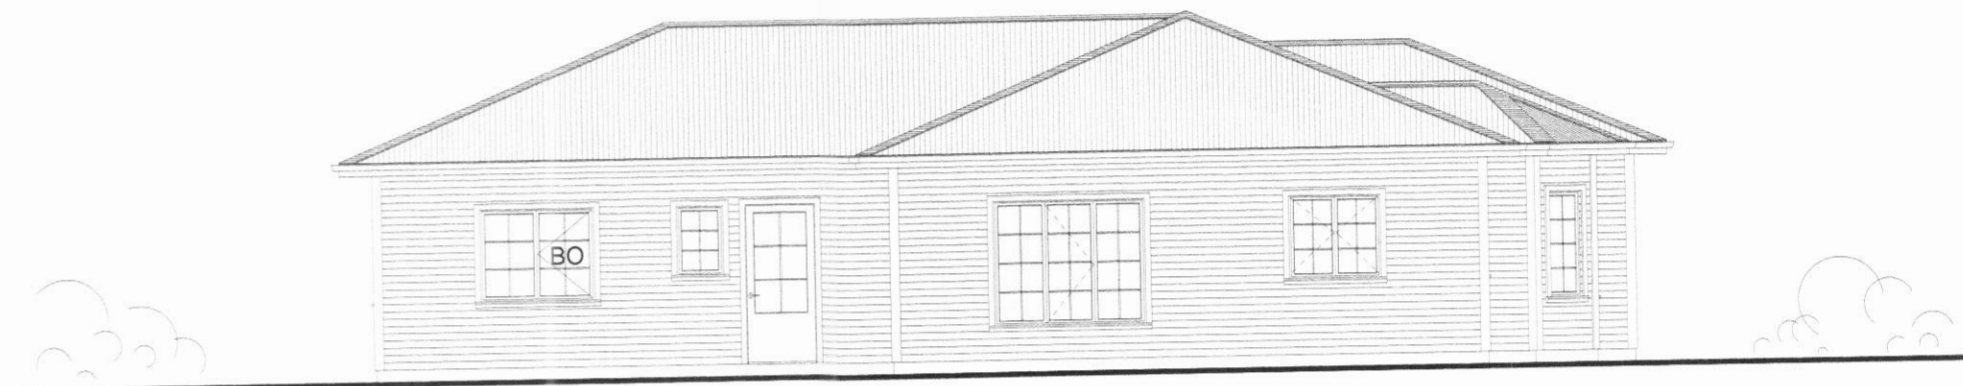

SUÐURHLIÐ, 1:100

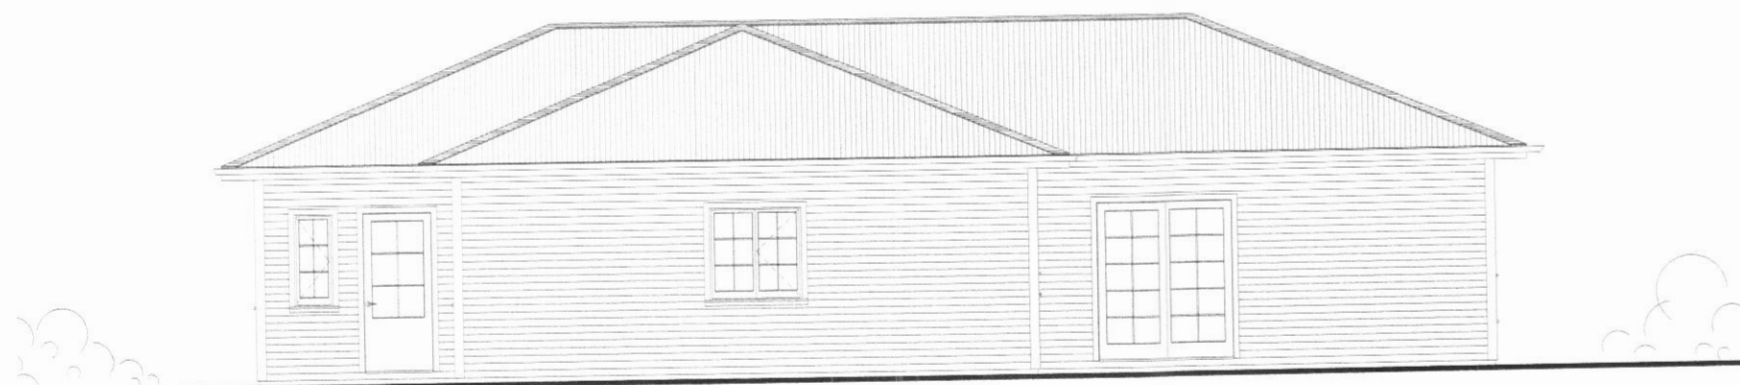

VESTURHLIÐ, 1:100

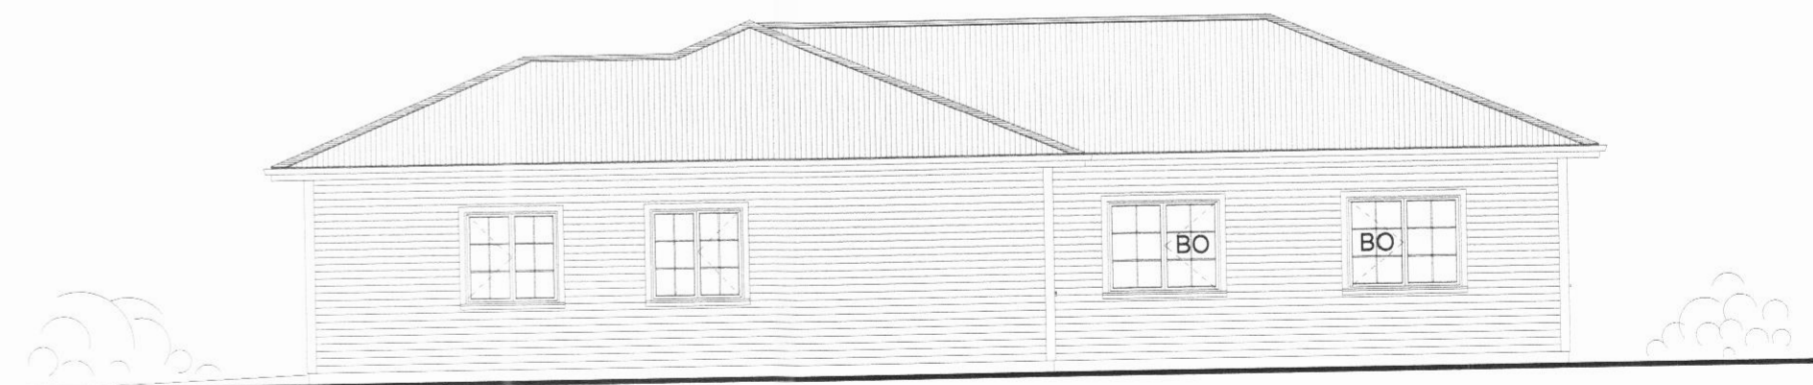

NORDURHLIÐ, 1:100

**M.V.M.**
MANNVIRKJAMEISTARINN EHF
Laxalind 2 201 Kópavogi
stefanlax2@simnet.is GSM:848-1316
Hönnun: Stefán Ingólfsson kt: 010251-4359
Aðalbraut 14, Árskógssandi
Útlitsmyndir 1:100
Kópavogi 13.04.2017 *Stefán Ingólfsson*
Verkefni númer 570 Teikning nr.0570-MVM-1003