
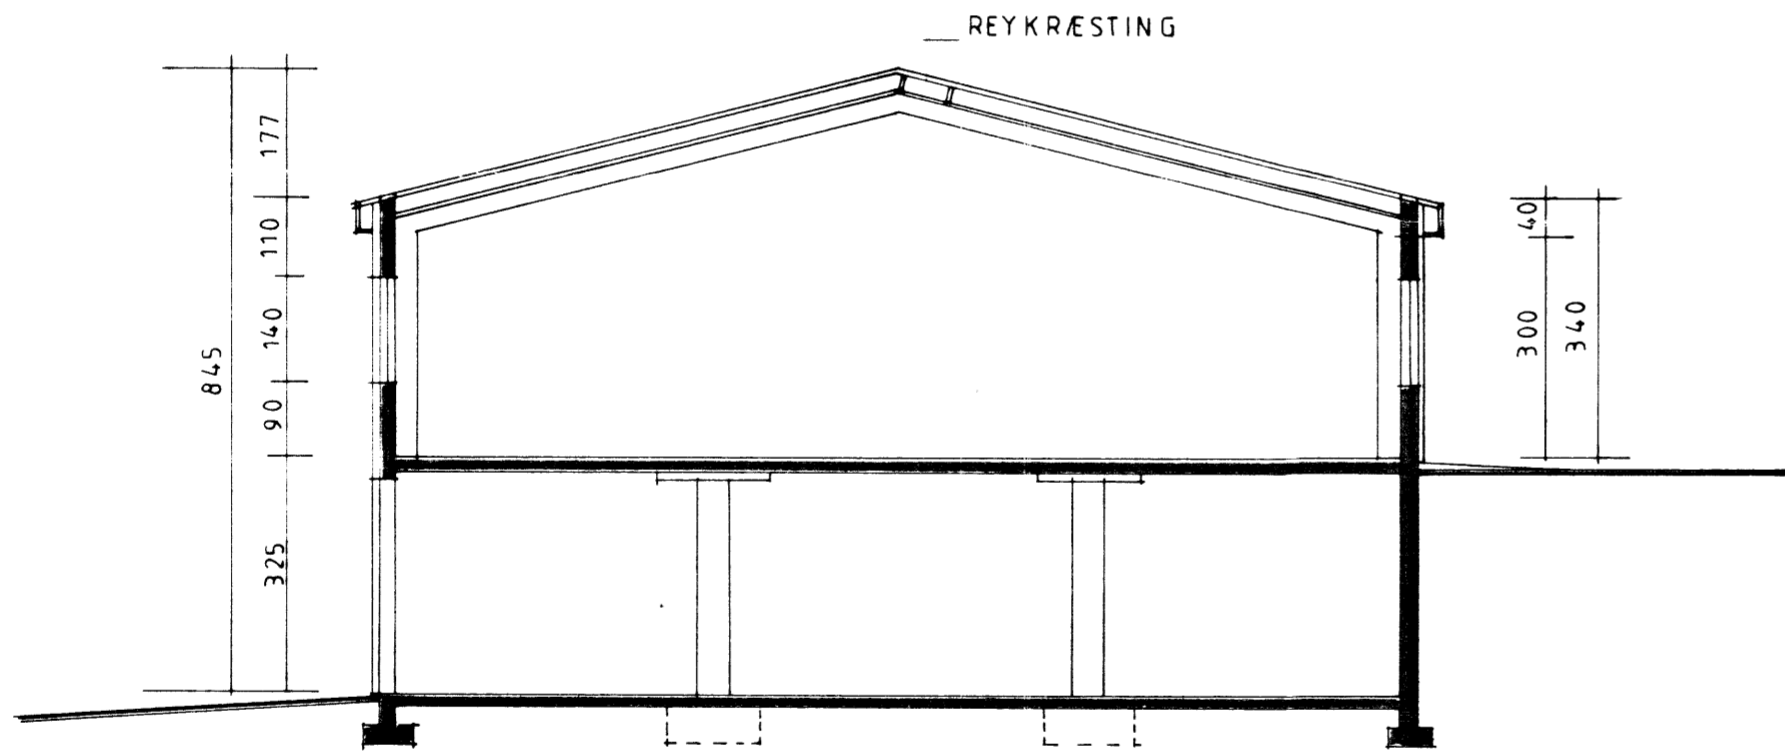


G. BEN.

NAUSTAVÍK


SÓLRÚN

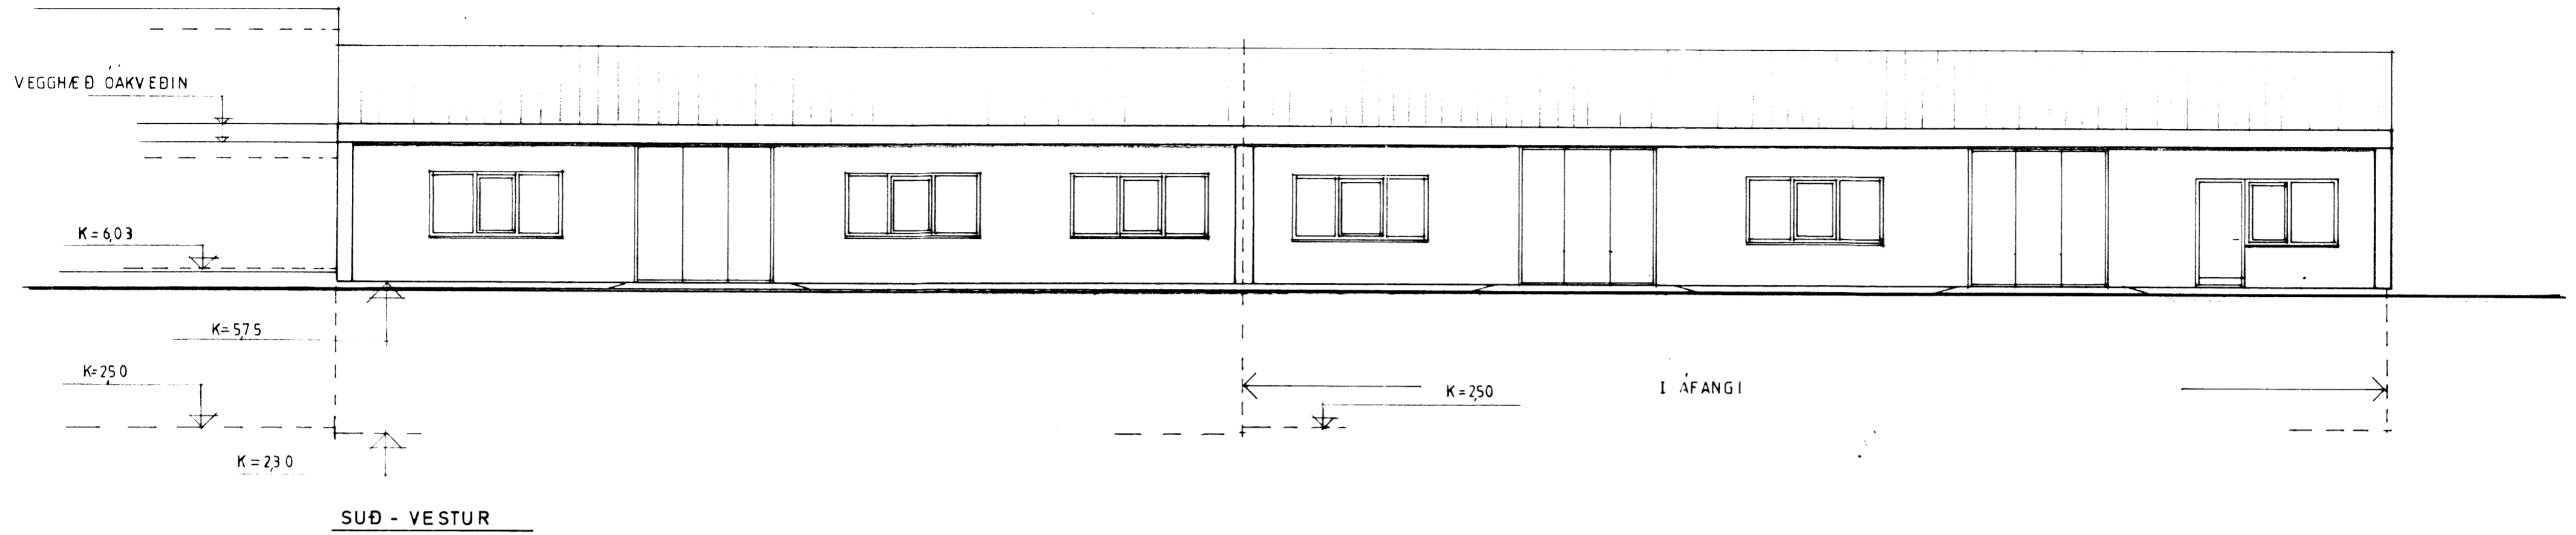

SNEIÐING B - B

Mott. 20/10 '87
S.S.

NAUSTAVÍK ÁRSKÓGSSANDI

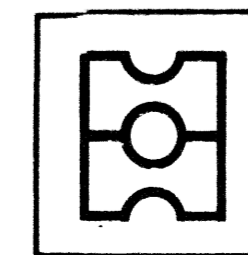

HEITI ÚTLITSMYND
SNEIÐING
Hauben H.

teiknistofa

DAGS. 15.05.87
MKV. 1:100
TEIKN.
VERK

HAUKS HARALDSSONAR SF.
KAUPANGI AKUREYRI SÍMI 96 23202