




ÚTLIT VESTUR. 1:100

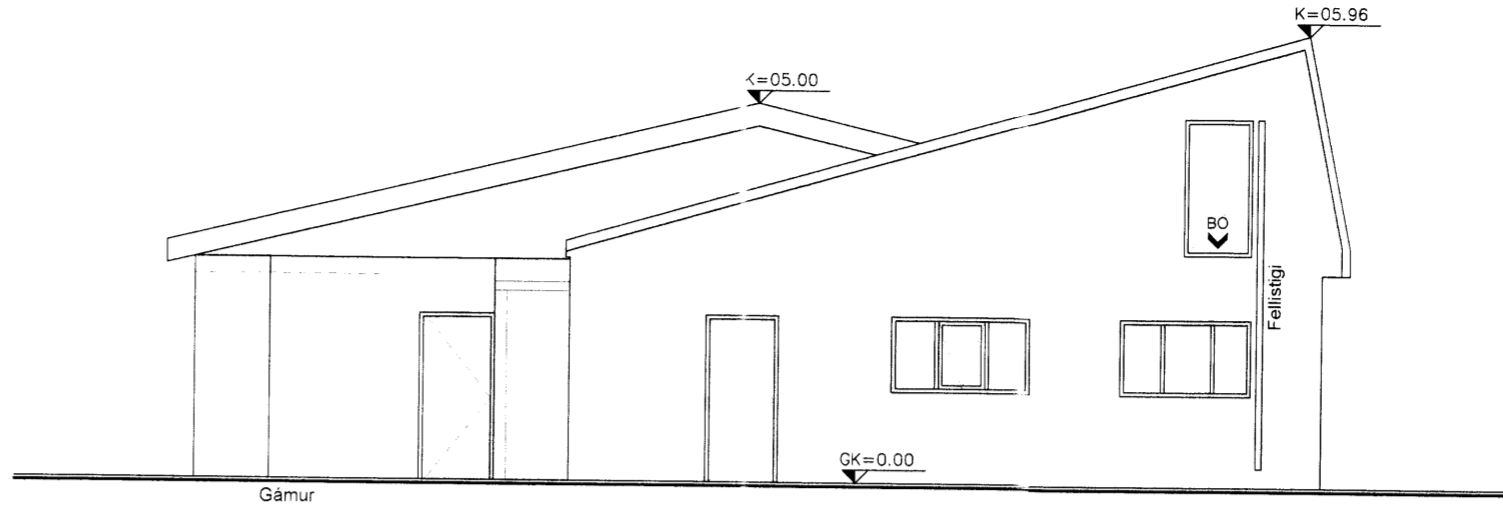


ÚTLIT AUSTUR. 1:100

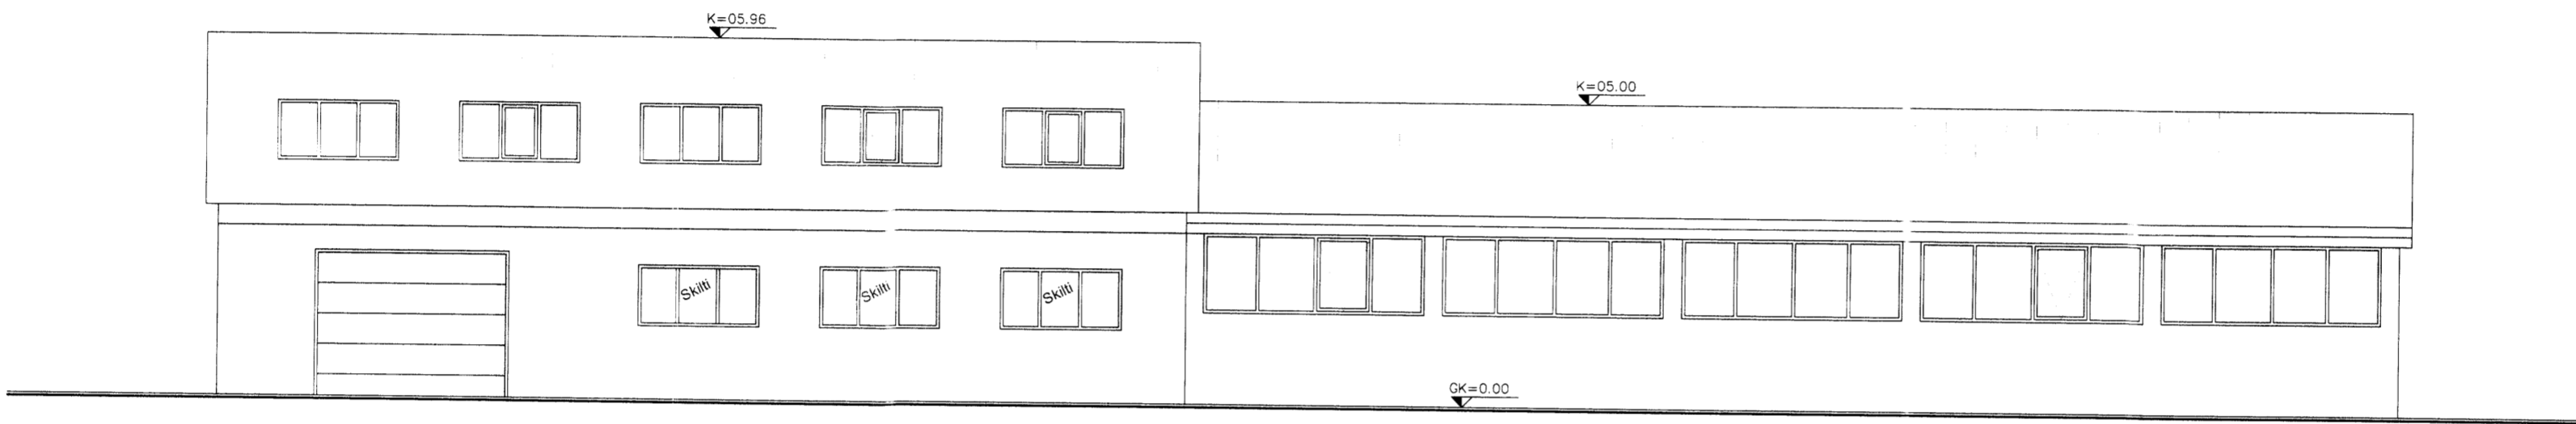


ÚTLIT NORÐUR. 1:100

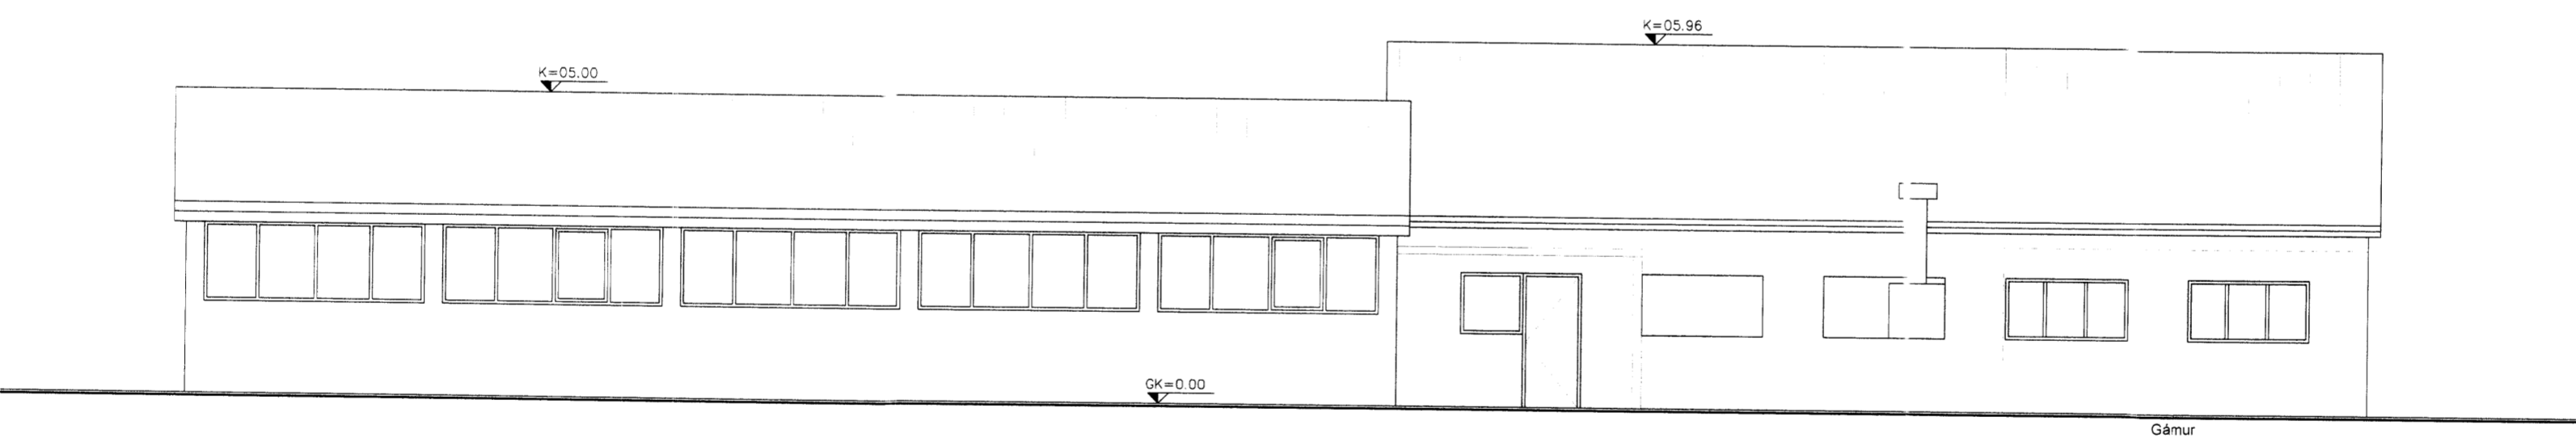


ÚTLIT SUÐUR. 1:100

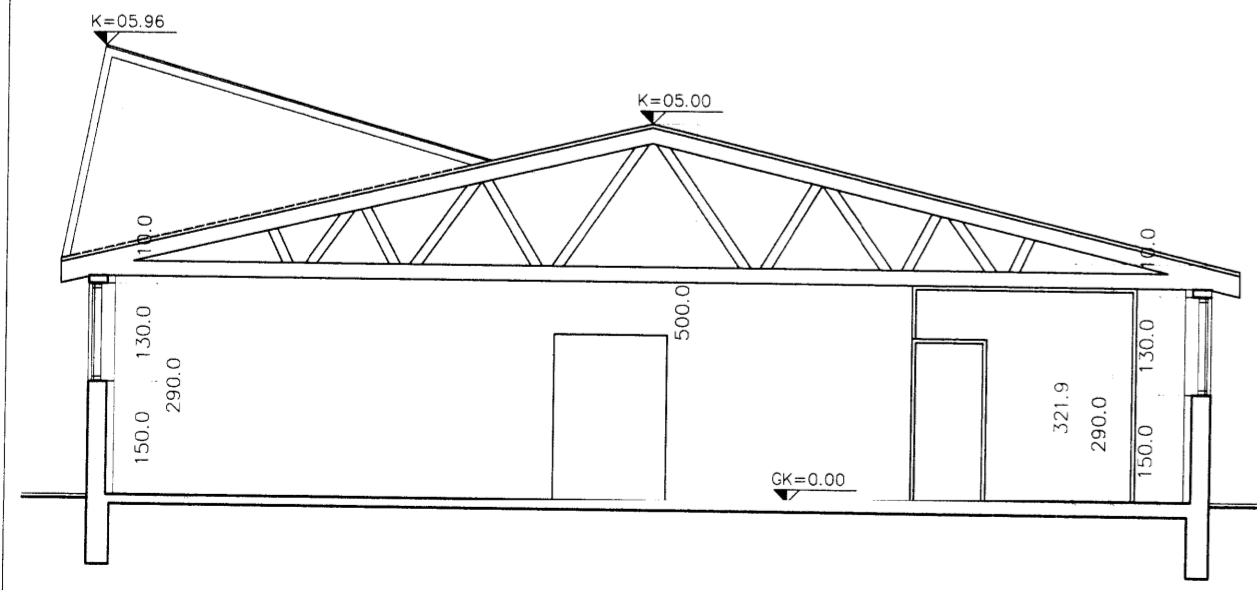

SNID A-A. 1:100

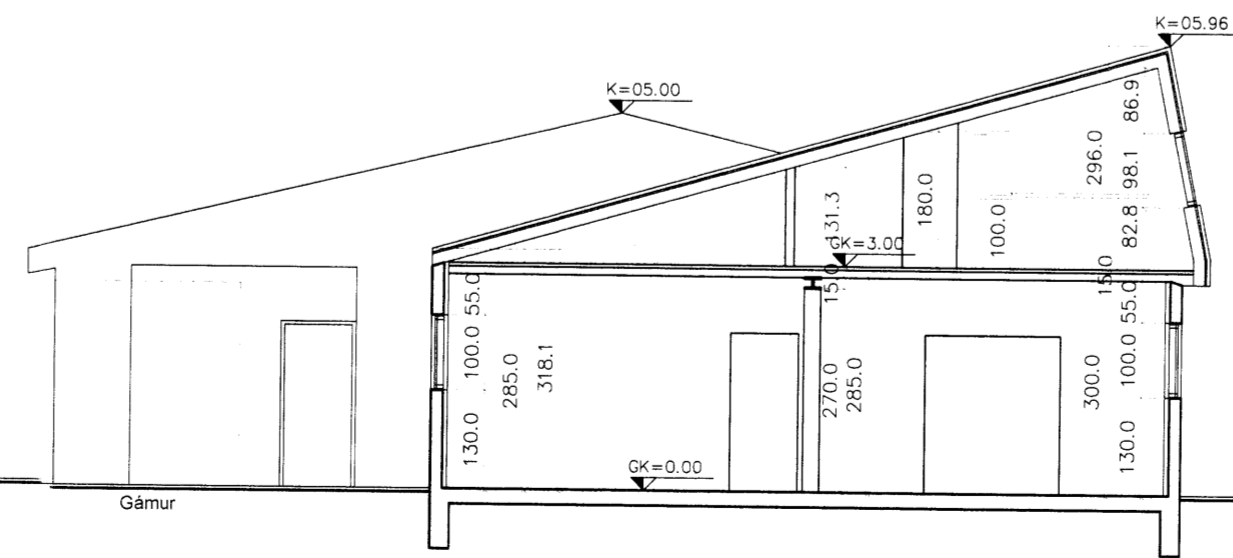

SNID D-D. 1:100

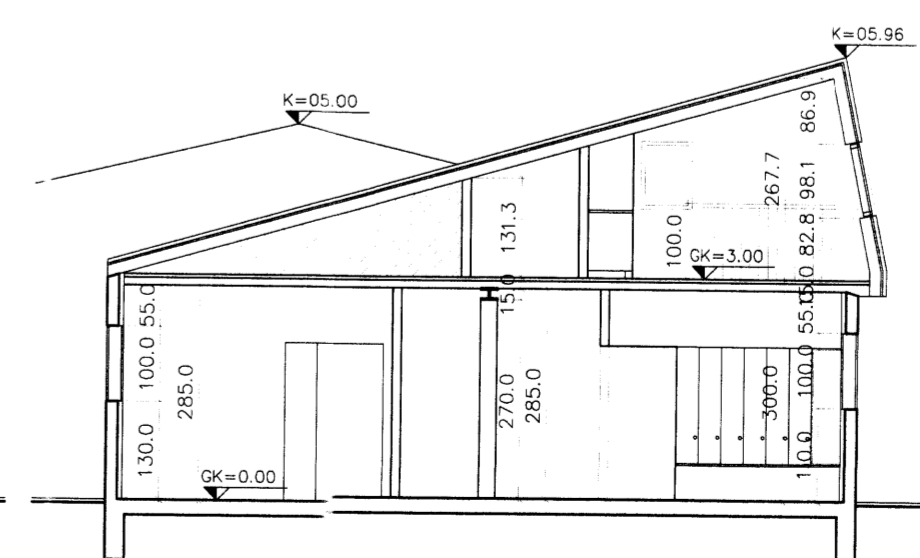

SNID C-C. 1:100

C:
B:
A:
BREYTINGAR:
GRUNDARGATA 8-10 DALVIK
TRÉVERK
ADALUPPDRÁTTUR
ÚTLIT, SNID

VERK:
KVARÐI: 1:100
DAGS: 21.01.09
TEIKN: LME.
SKRÁ:

Loði mar Einarsson arkitekt hf. kt. 210864 - 2969

KOLLGATA
DALVIKURBYGGÐAR