

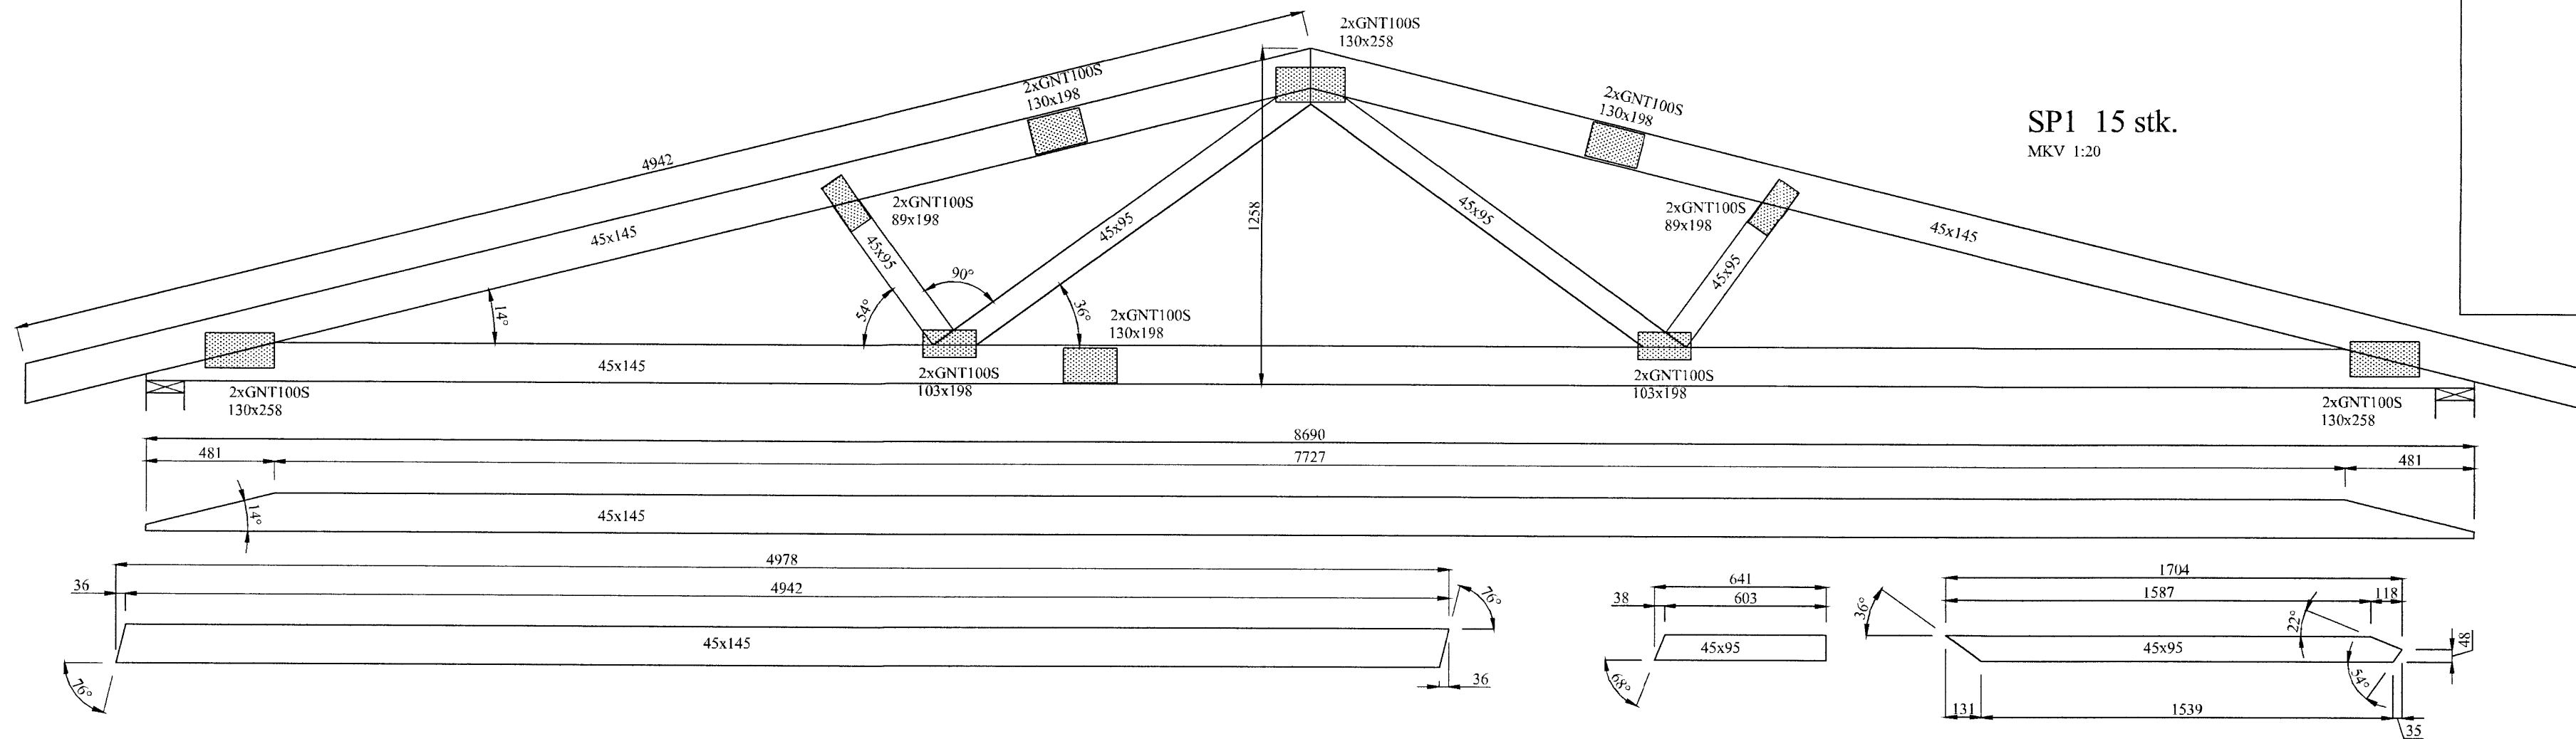
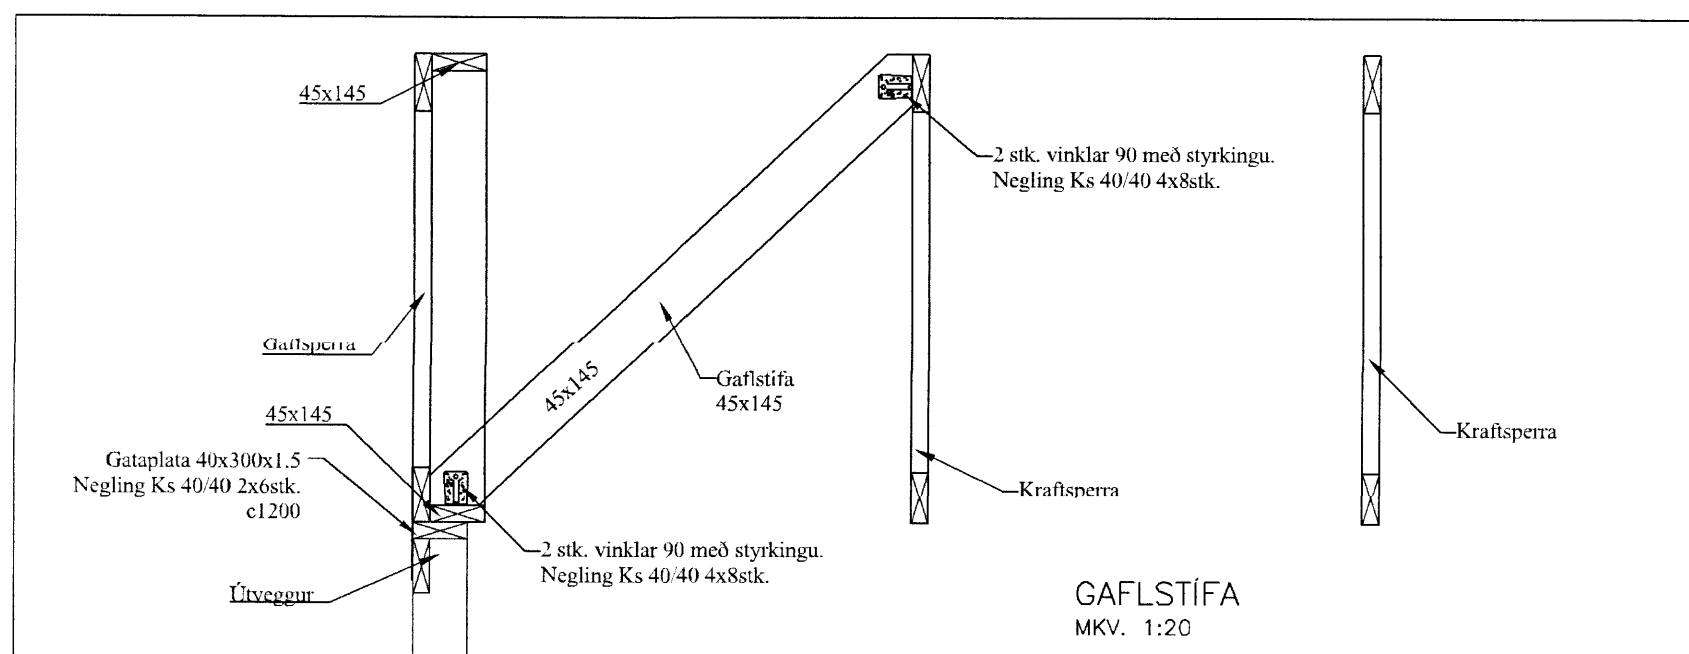


SP1 15 stk.
MKV 1:20

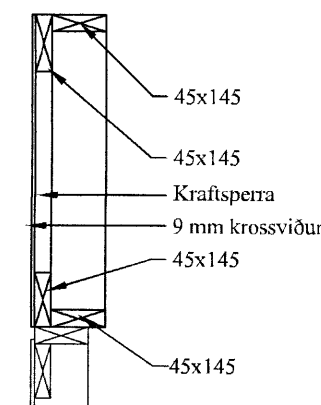

Gaflsperra SP1
3 stk.
MKV 1:20

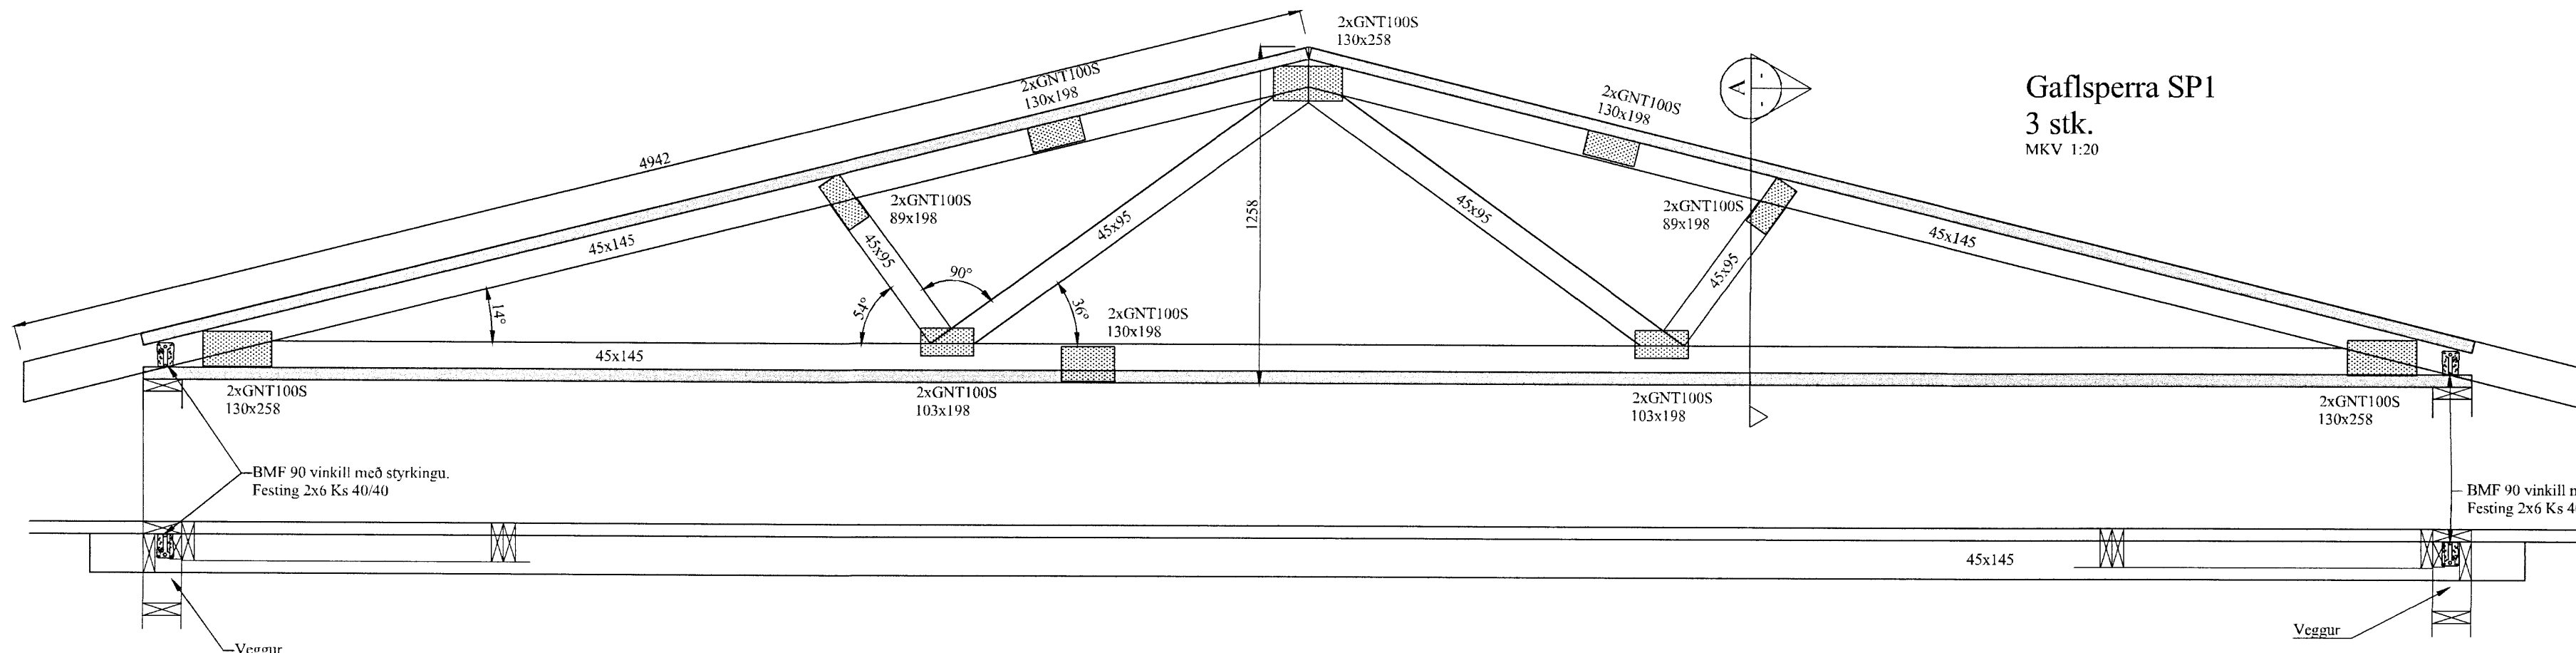

Hliðarmynd sperra
MKV. 1:20

BR	DAGS	BREYTING


 HJARKJÓHLI 11
 800 SELFOSSI
 Sími: 783 4130
 HÖNNUN: NETFANG: kjartangardars@gmail.com

EYRAVEGI 65
 800 SELFOSSI
 Sími: 578 3344
 NETFANG: sghus@sghus.is
 VEFANG: www.sghus.is

EFFORT TEIKNISTOFA 021.17 05.07.17

Hringtún 25, Dalvík

Burðarvirki: Kvarði 1:20

Hliðarmynd sperra

HANNAD:	TEIKNAD:	DAGSETNIG	VERKNÚMER
KG	KG	28.09.2017	2017-28
SKRÁARNAFN	SAMÞYKKT	130555-7649	TEIKNING NÚMER:
Hringtún 25 Lagmírdag			214