



Norður

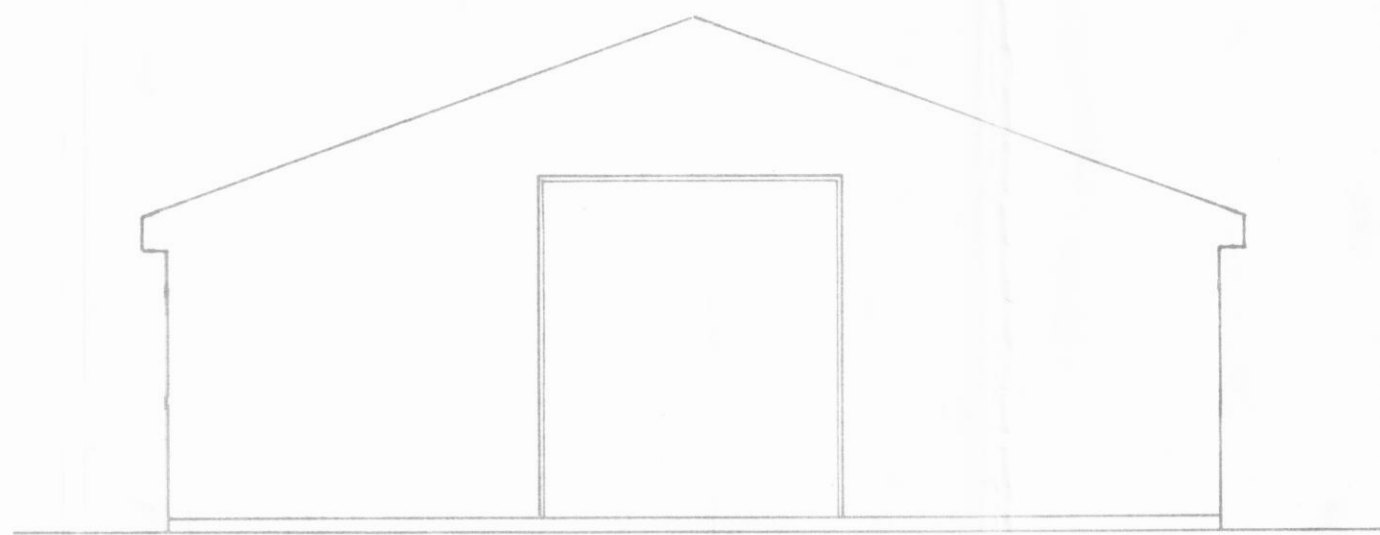



Suður





Austur

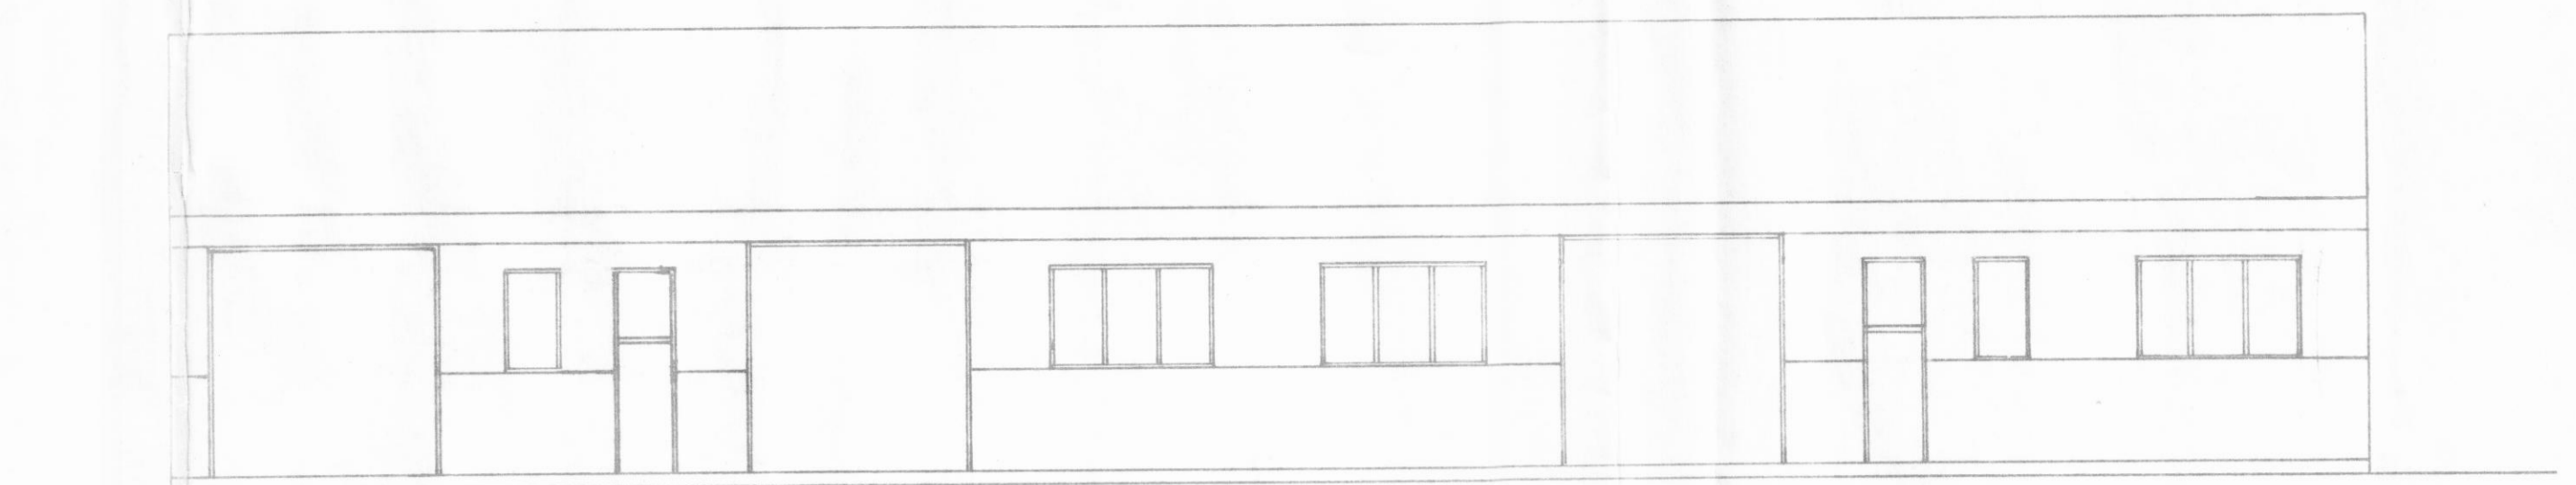

Vestur

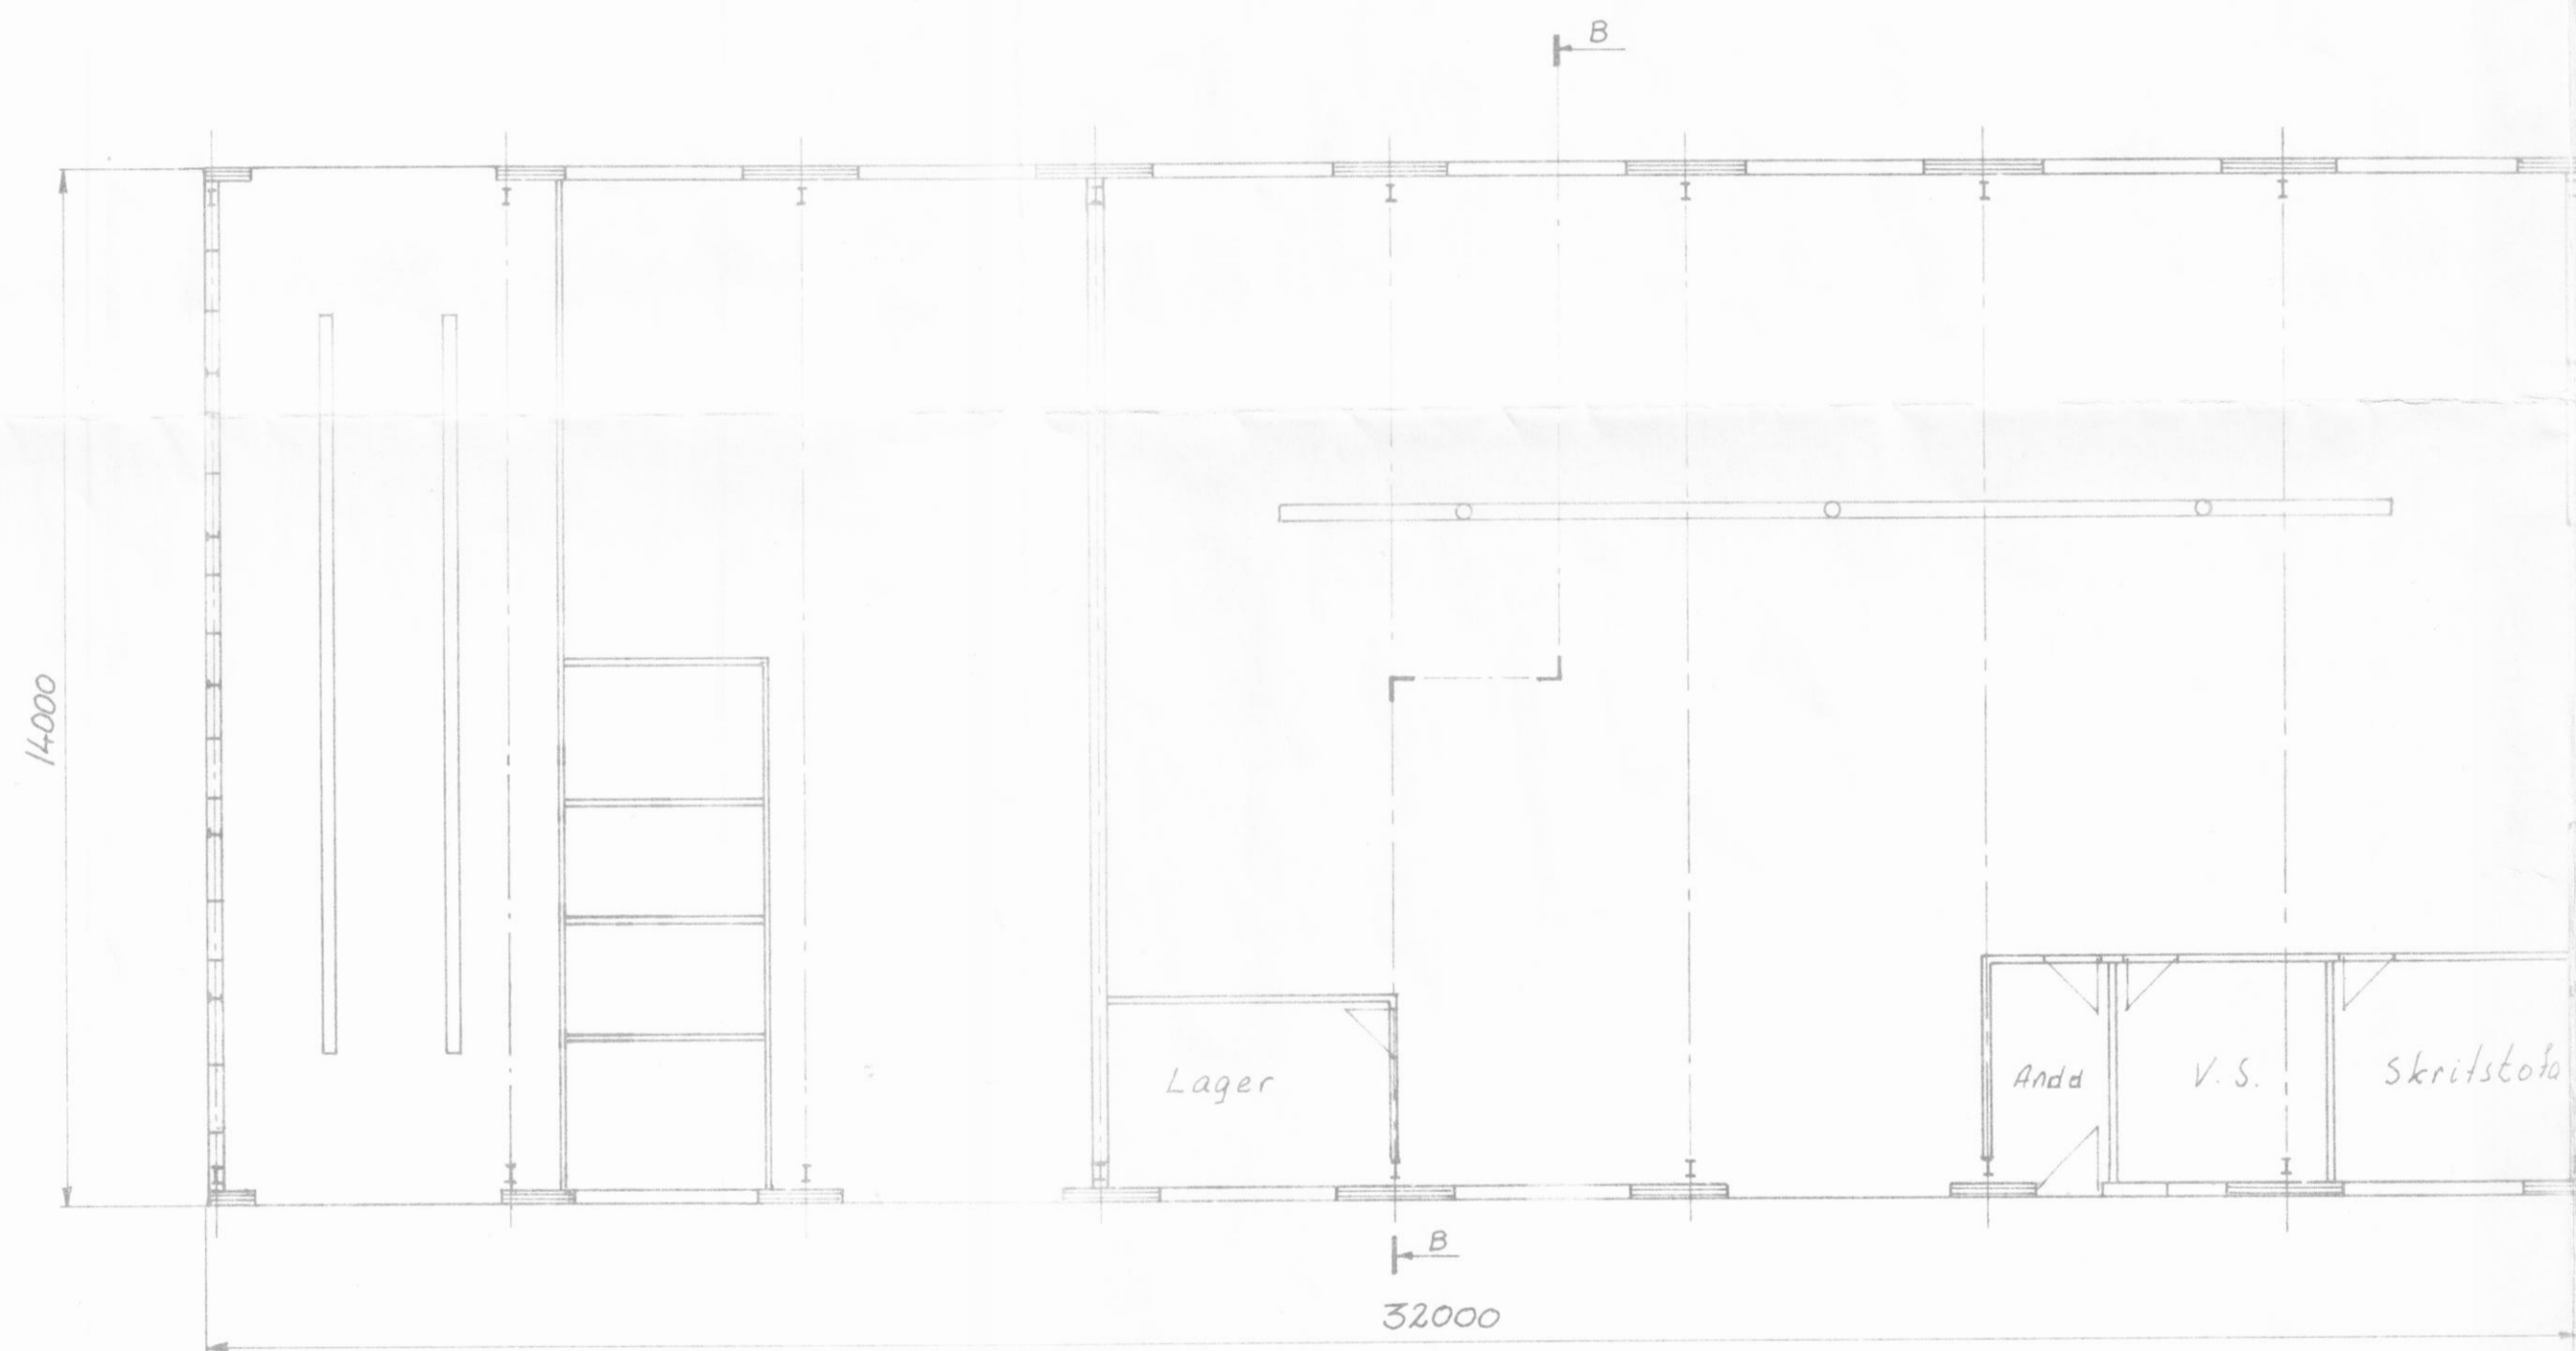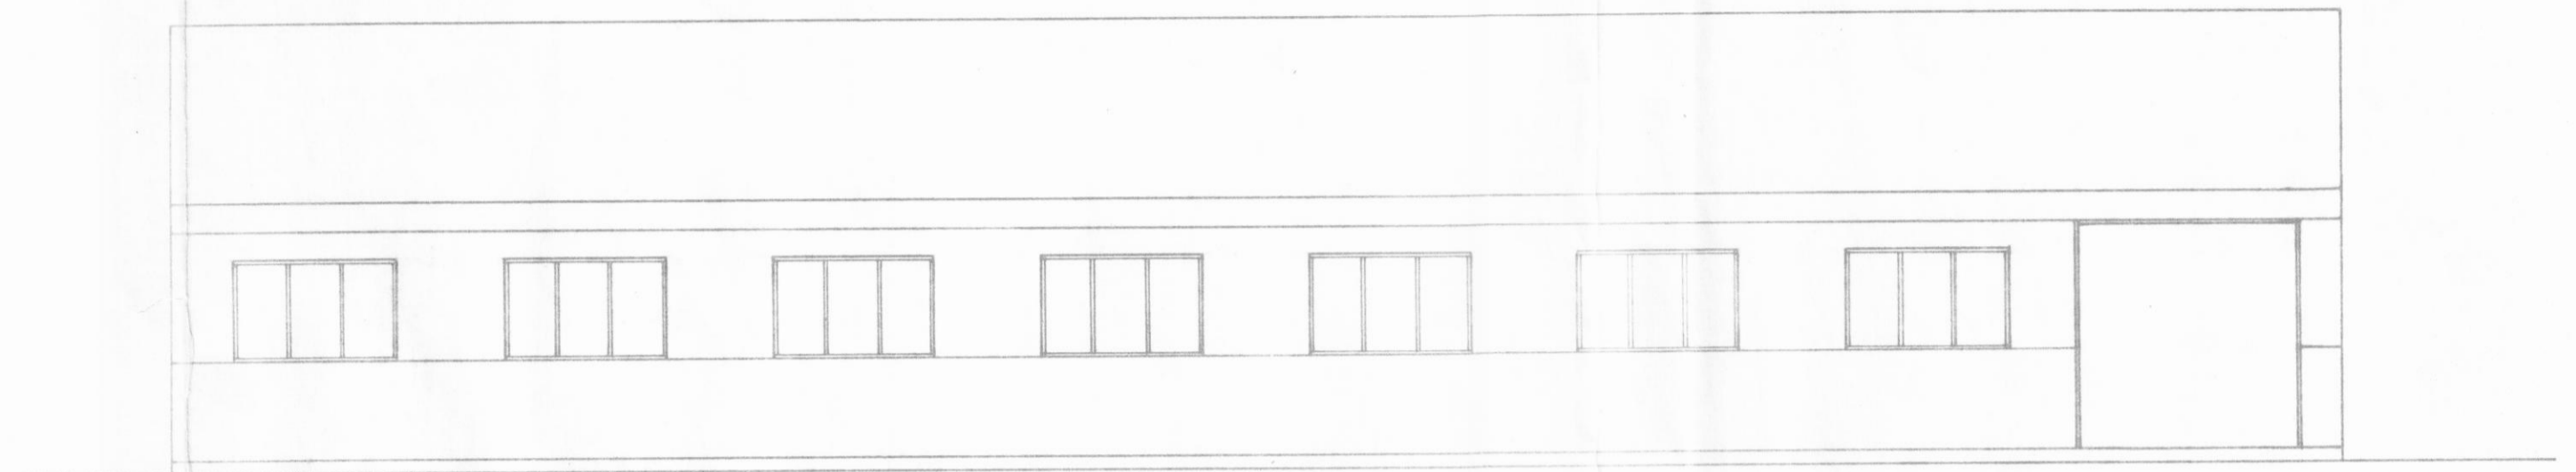

B-B

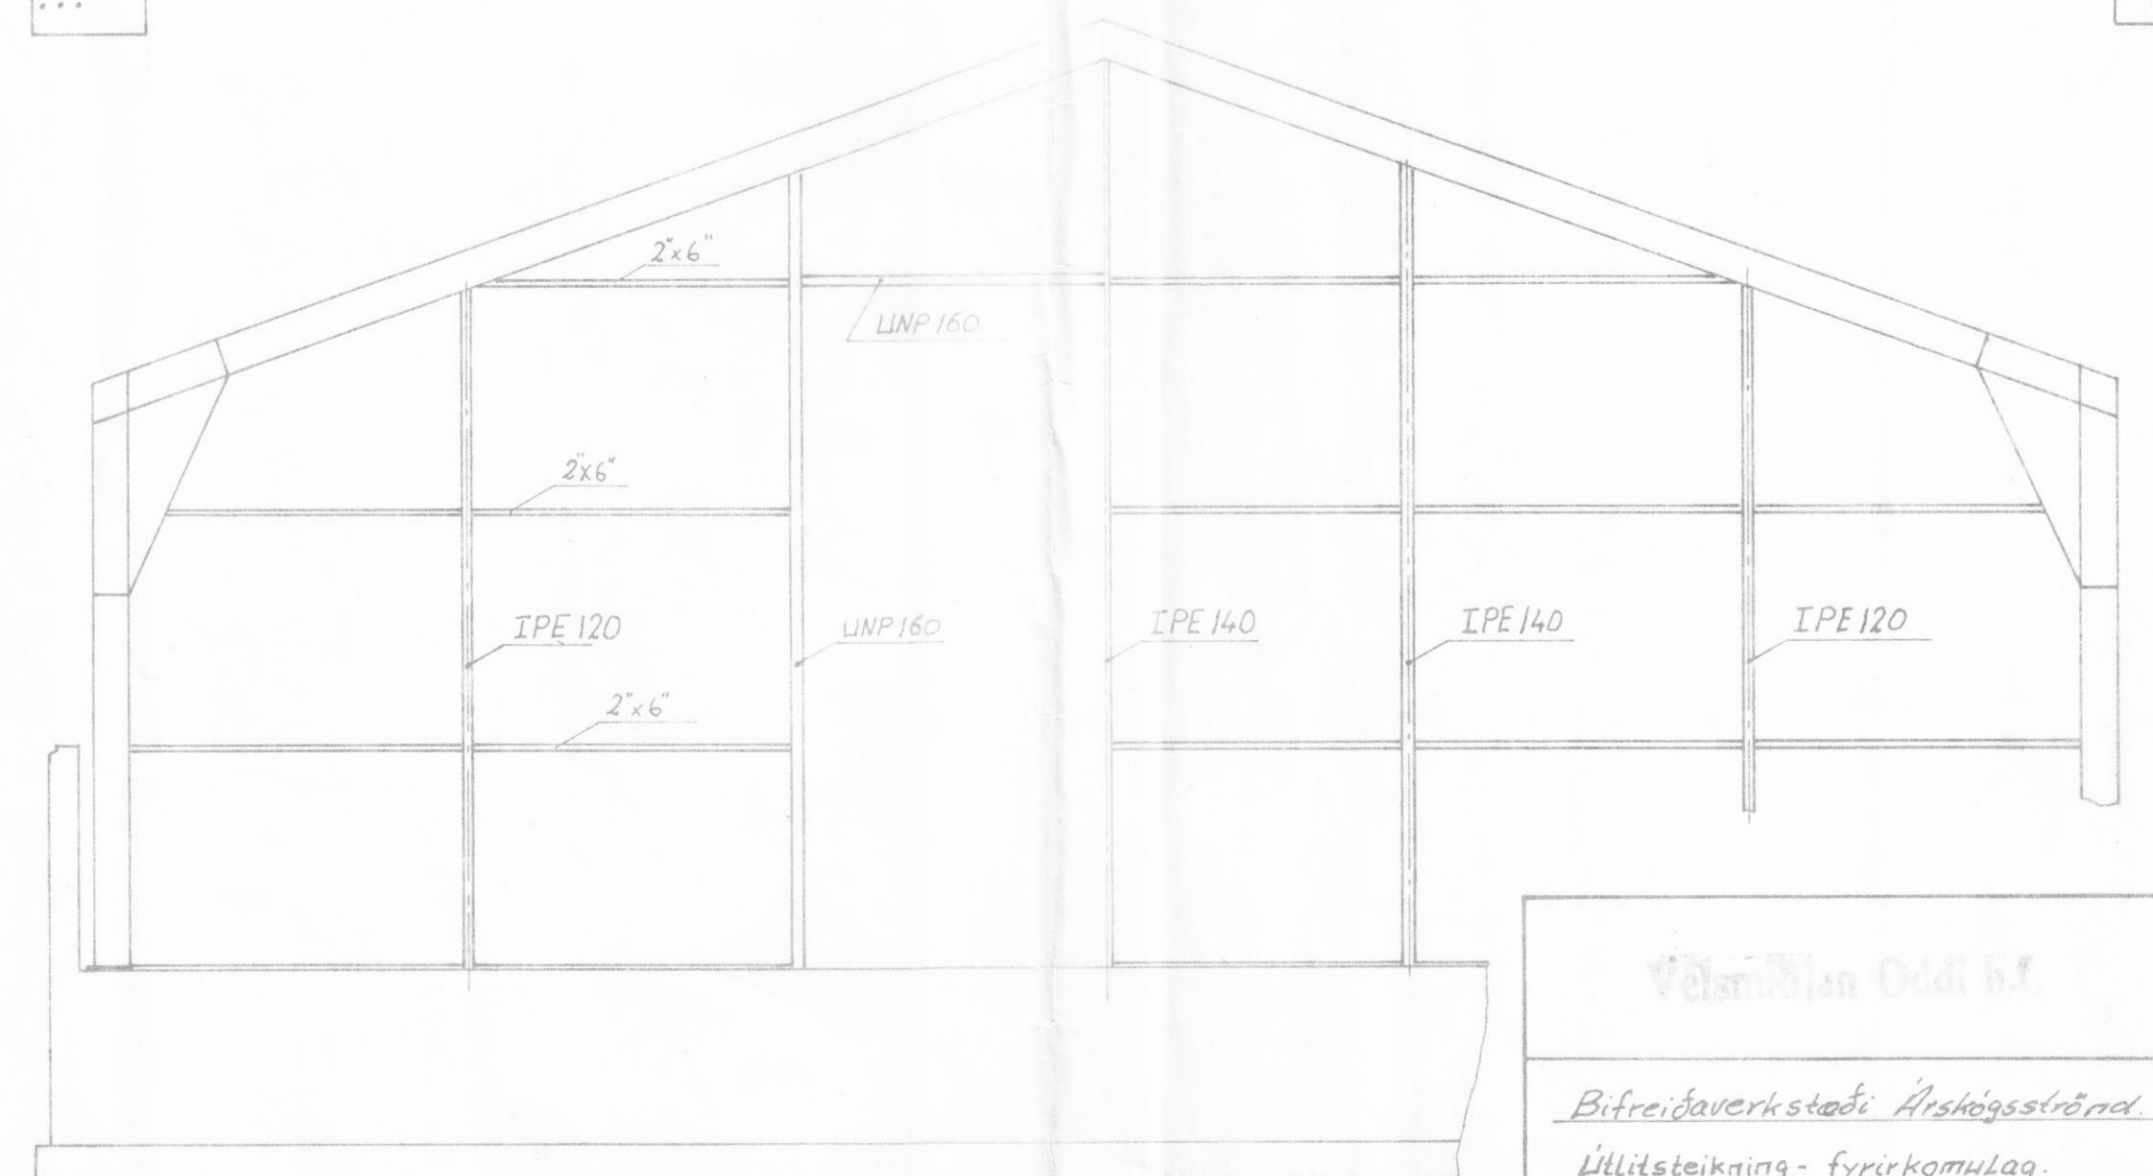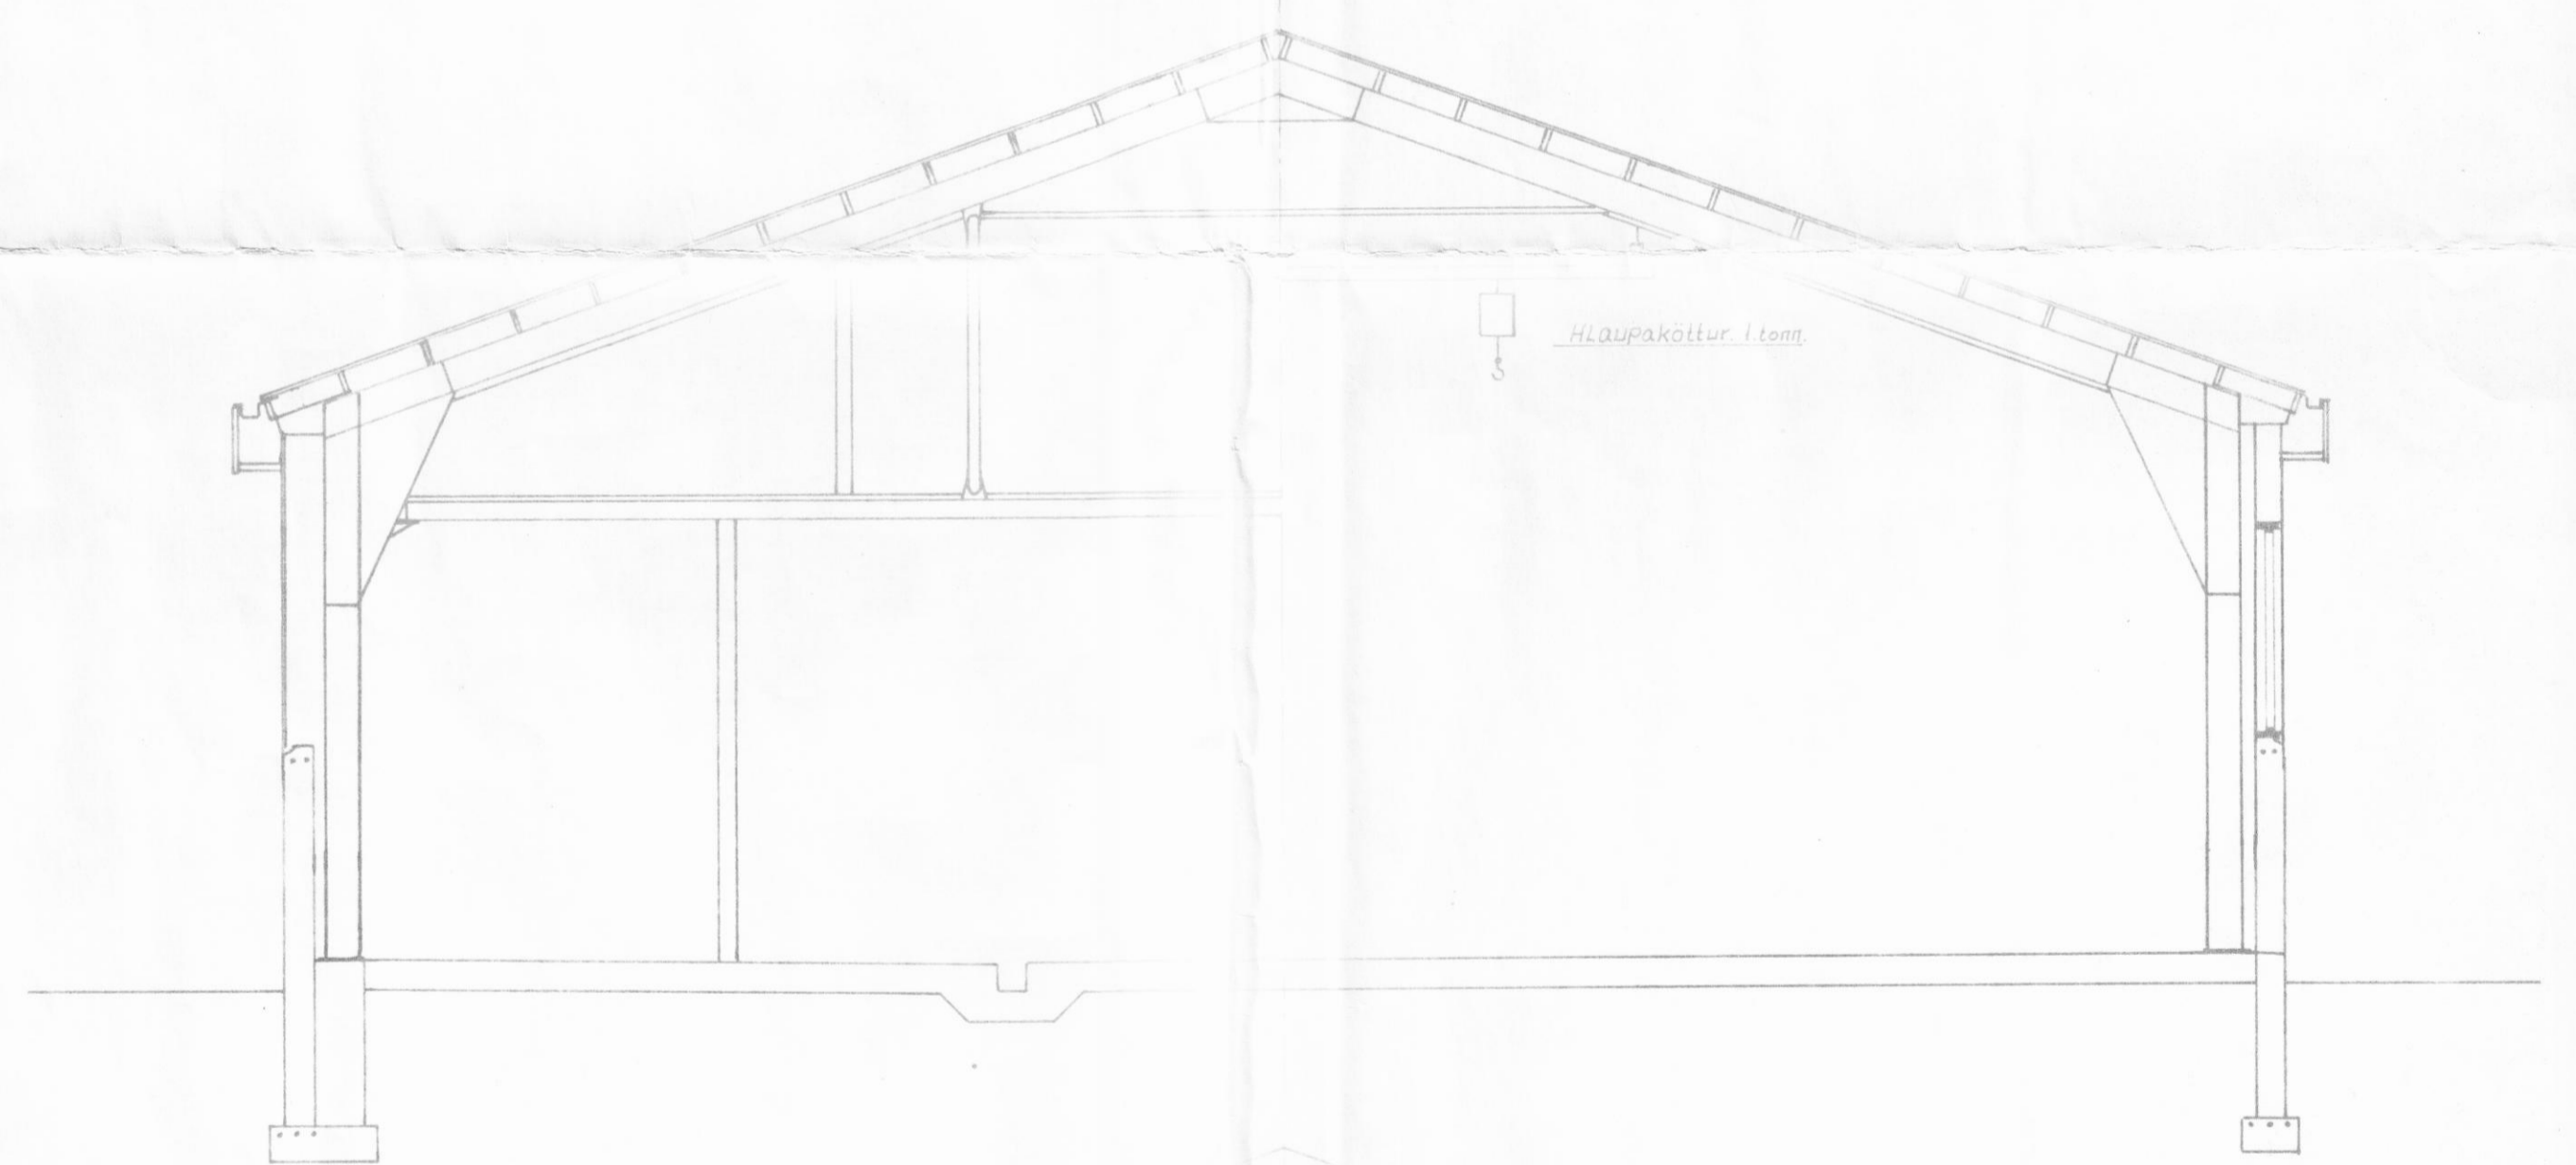

Vápnbjörn Oddi S.N.		Mkv.	teikn. T.B.G.
Bifreiðaverkstæði Ársheggsströnd		1:100	YF
Úllitstekning - fyrirkomulag		1:50	Dagss 20/10/22
		NR 06-21023	