

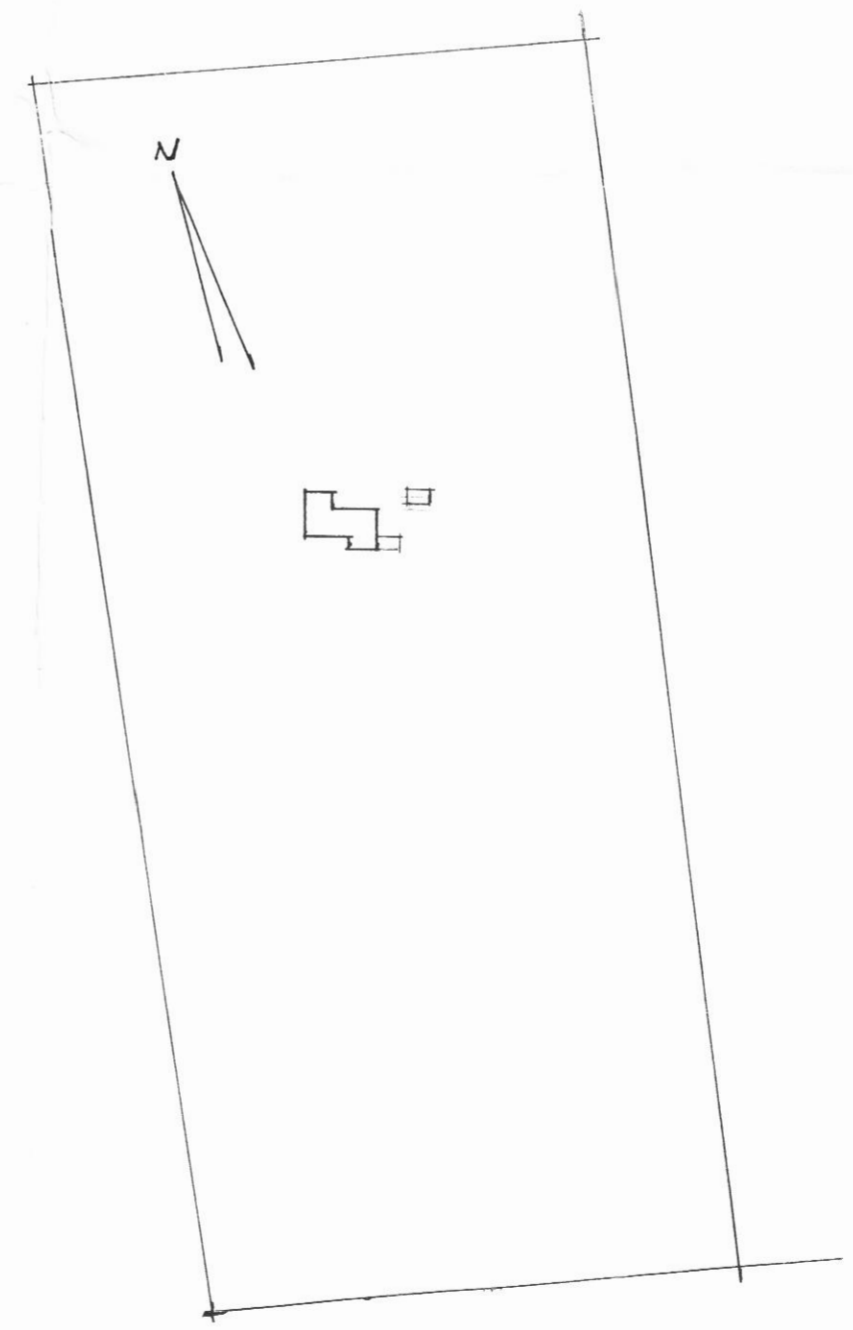


SVAR

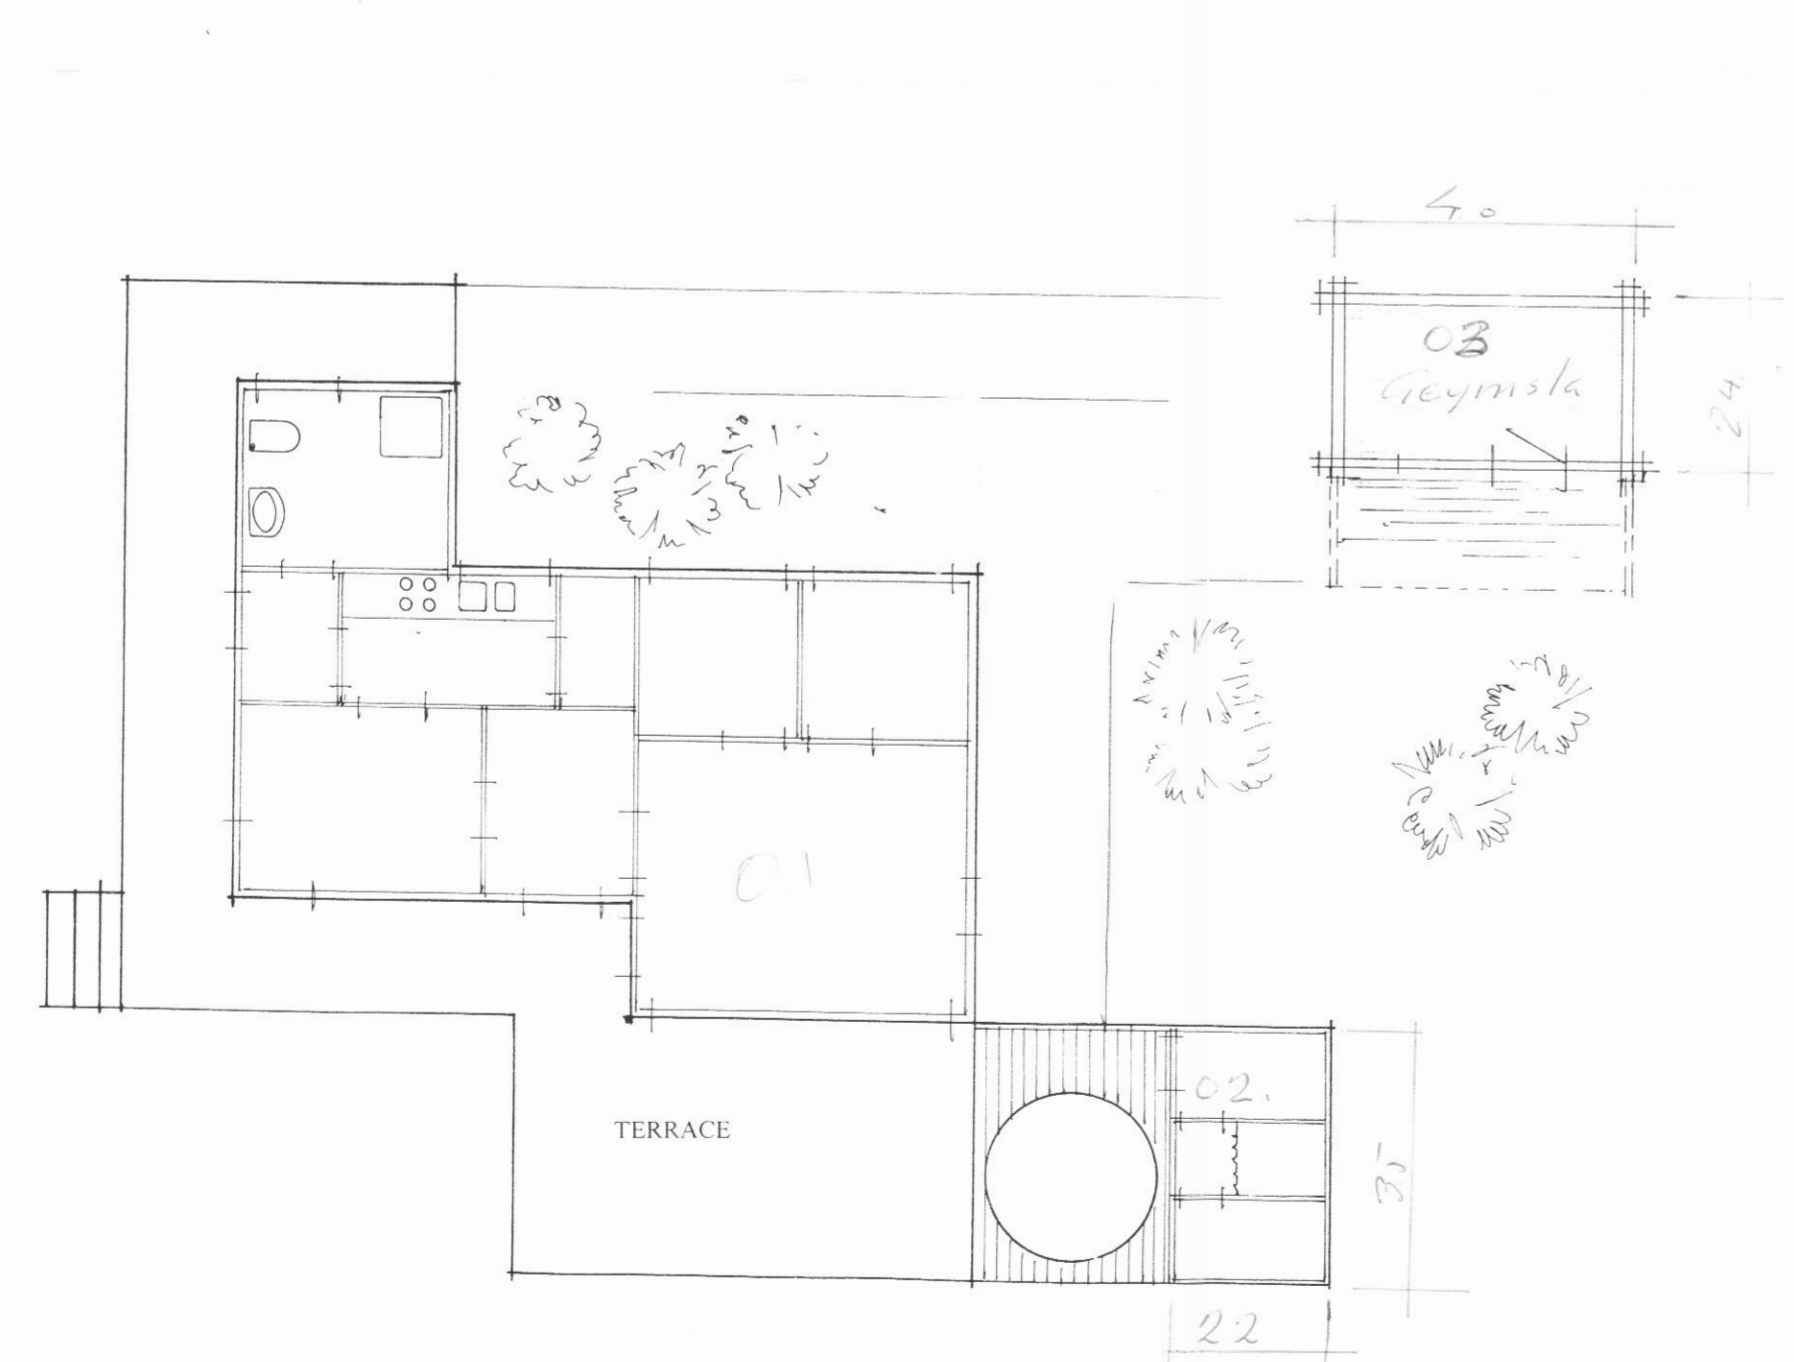

STÆÐIR		
MATSHL 02	7.7 M ²	12.54 M ²
03	9.6	22.56

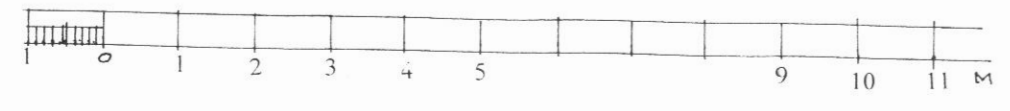

TEIKNISTOFA R. JÓNSSONAR, MTFI.

Lækjarási 6, 210 Garðabæ, sími : 5448044, fax : 5448045.

NR:	DAGS:	BREYTING:	AF:	SAMP:	REYKJAVÍK D:

HRÍSAHÖFÐ - GEYMSLA - GUFU

BLAÐ
KVARÐI: 1:500
1:100
REIKN.
TEIKN: EJ.
DAGS: Mai 02
NR.