






11/6'2005
Vinnuþingarmann

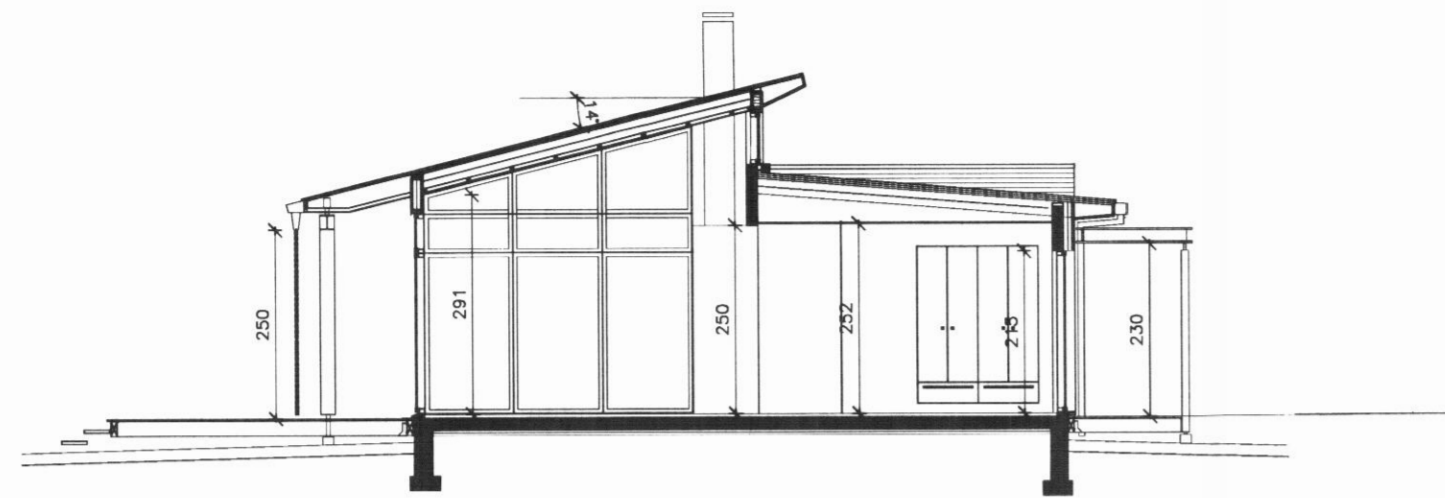


SNEIDING A 1:100

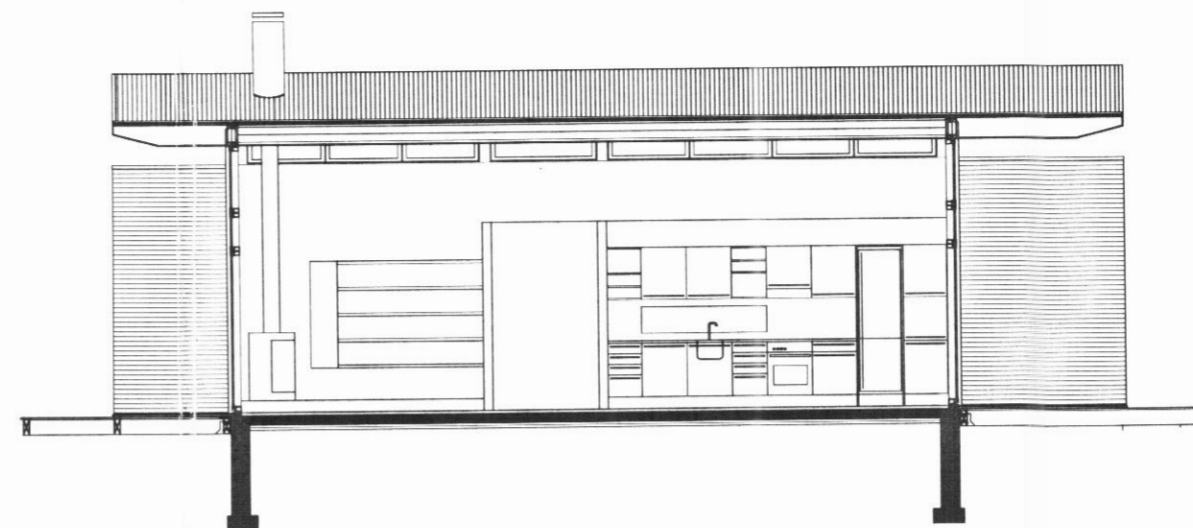

SNEIDING C 1:100

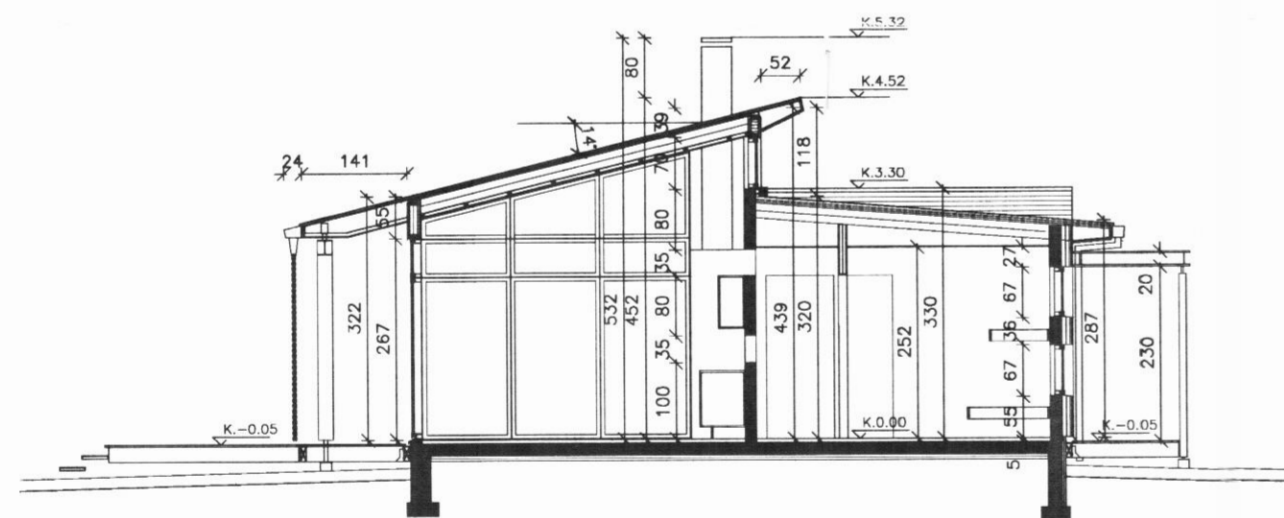


SNEIDING B 1:100

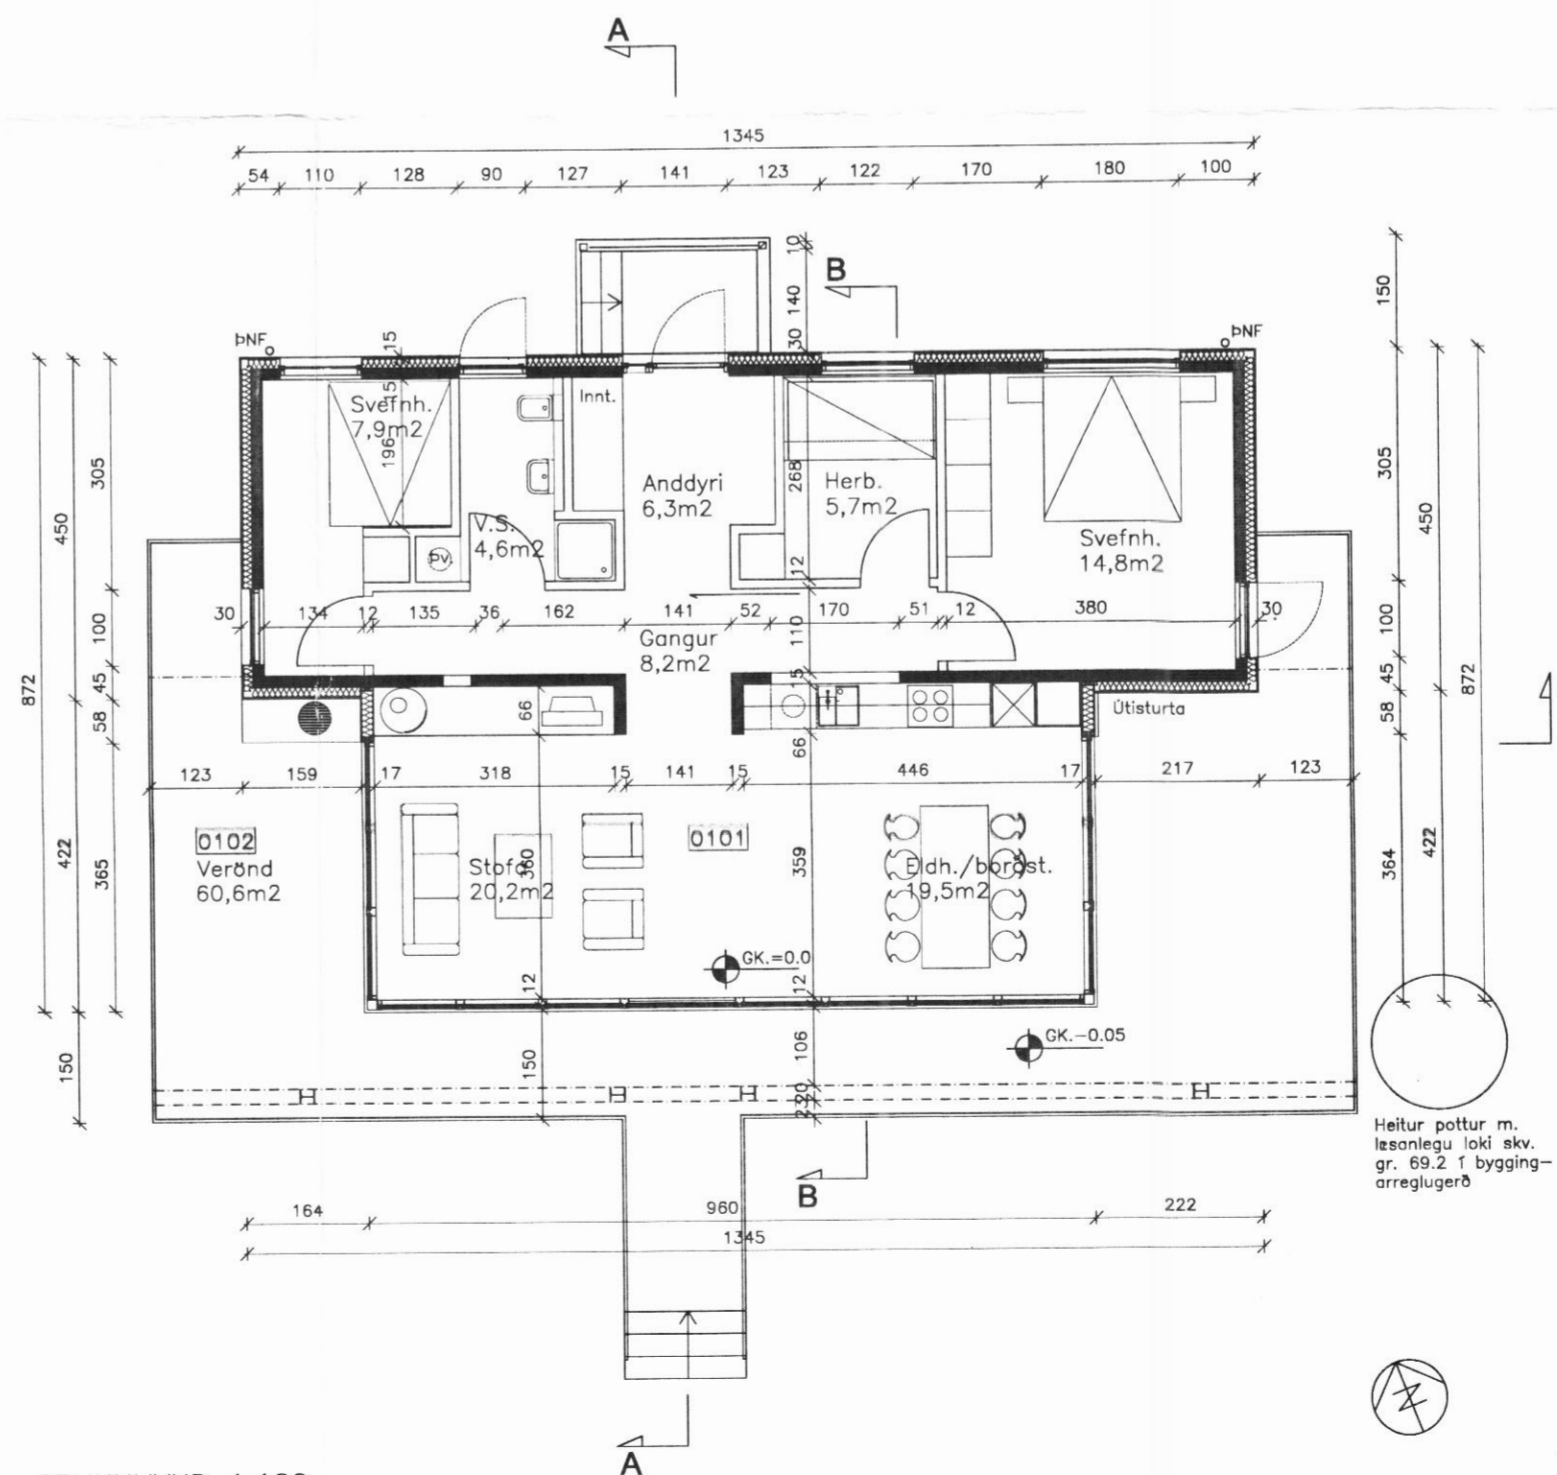

GRUNNMYND 1:100

C:
B:
A:
BREYTINGAR: DAGS:

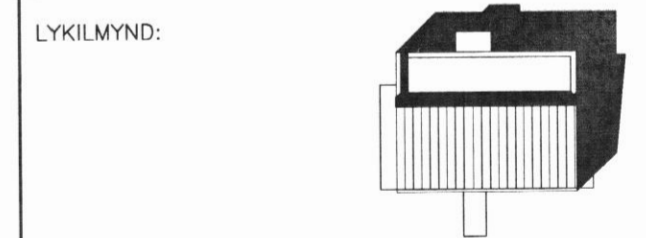

ADALUPPDRÁTTUR

VERK:
SUMARHÚS, SKRIDA Í LANDI GRAFAR
SVARFADARDAL
GRUNNMYND, SNEIDINGAR

VERK: Svar 0520
KVARDI: 1:100 TEIKNAD: JPP
DAGS: 26.05.2005 SKRÁ: 0520 Grunnar.dwg

ÚTI INNI

ARKITEKTAR

ÞINGHOLTSSTRÆTI 27 101 REYKJAVÍK
SÍMAR 5527660 & 5627660 FAX 5527661
NETFANG ui@ui.is
VEFFANG http://www.ui.is

BALDUR Ó. SVAVARSSON ARKITEKTAR FAI
120357-5149

JÓN ÞÓR ÞORVALDSSON ARKITEKTAR FAI
021256-7579

TEIKNINGANR: **101** BREYTING: