


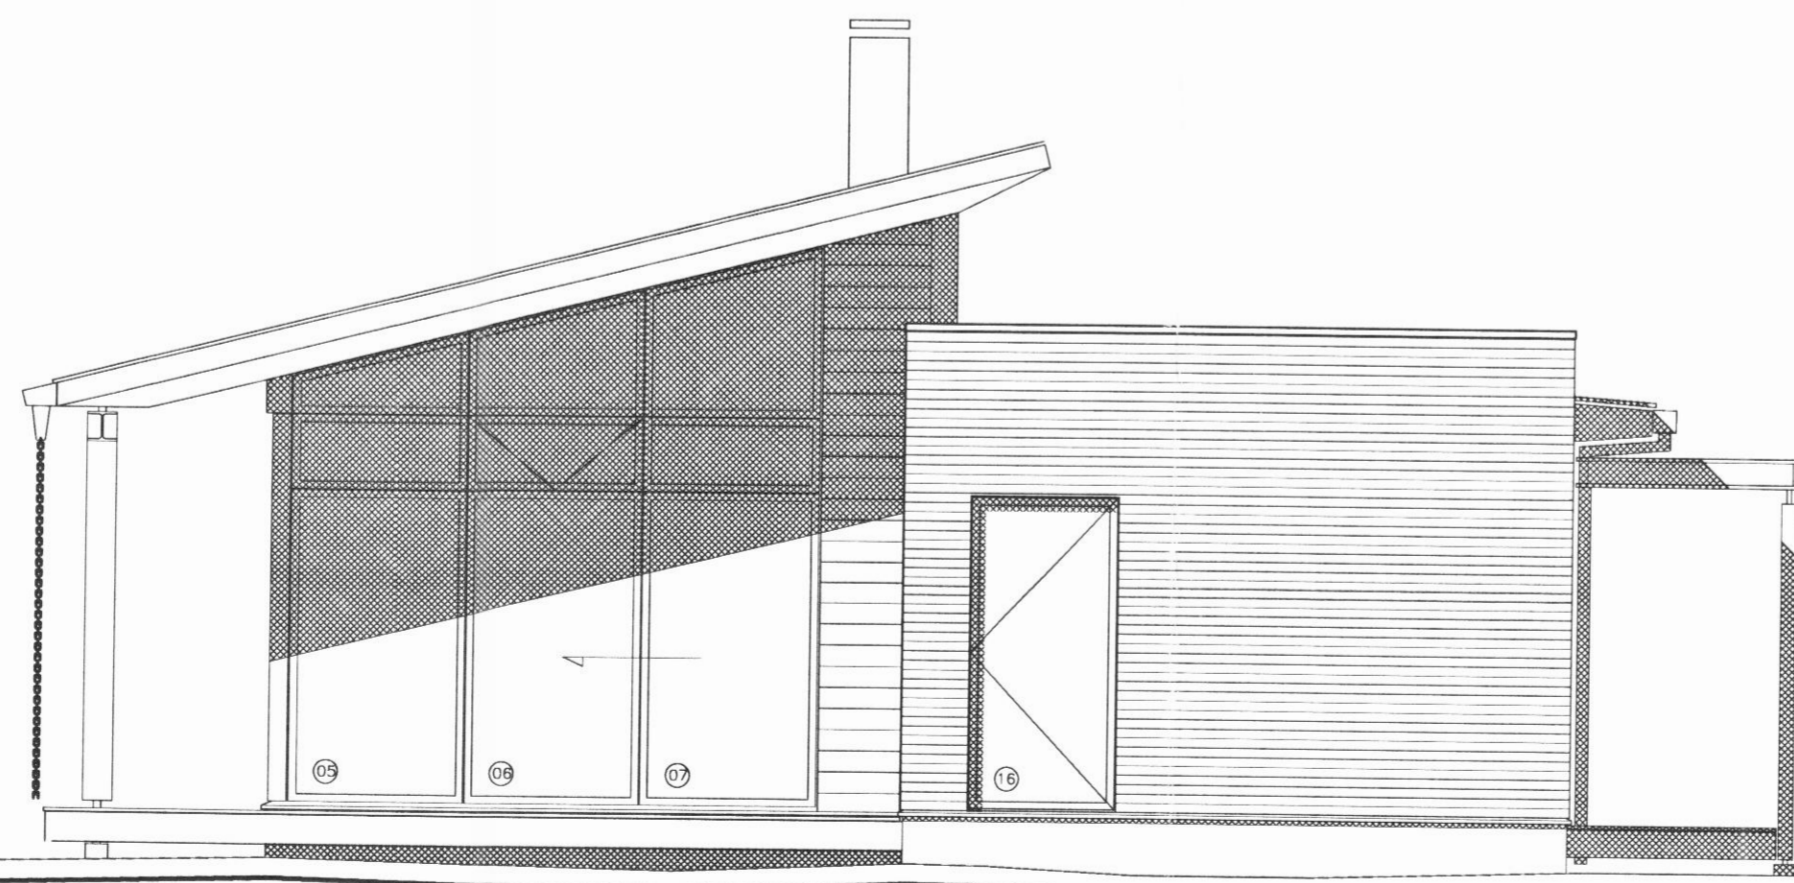


SUDVESTURHLID



SUDAUSTURHLID

C:  
 B:  
 A:  
 BREYTINGAR: \_\_\_\_\_ DAGS: \_\_\_\_\_

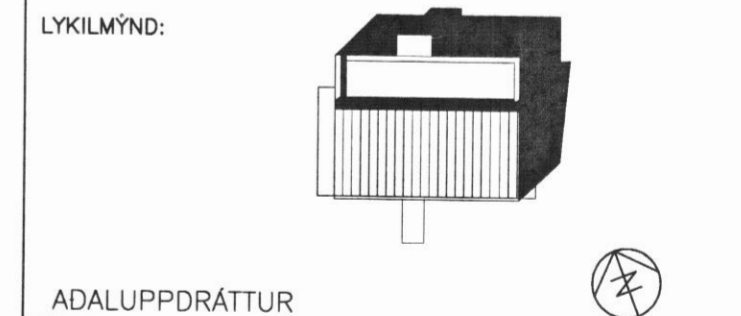

VERK:  
 SUMARHÚS, SKRIDA Í LANDI GRAFAR  
 SVARFADARDAL  
 ÚTLIT NORDUR- OG AUSTURHLID

VERK: Svar 0520  
 KVARDI: 1:50 TEIKNAD: Jbb  
 DAGS: 22.06.2005 SKRÁ: 0520 Grunnar.dwg

**ÚTI INNI**

**ARKITEKTAR**

ÞINGHOLTSSTRÆTI 27 101 REYKJAVÍK  
 SIMAR 5527660 & 5627660 FAX 5527661  
 NETFANG ui@ui.is  
 VEFFANG http://www.ui.is

BALDUR Ó. SVAVARSSON ARKITEKTAR FAI  
 120357-5149

JÓN ÞÓR ÞORVALDSSON ARKITEKTAR FAI  
 021256-7579

TEIKNINGANR: **203** BREYTING: \_\_\_\_\_