


Biti B, sjá bl. 2
M=1:20

Snid A-A
M=1:20

Snid B-B
M=1:20

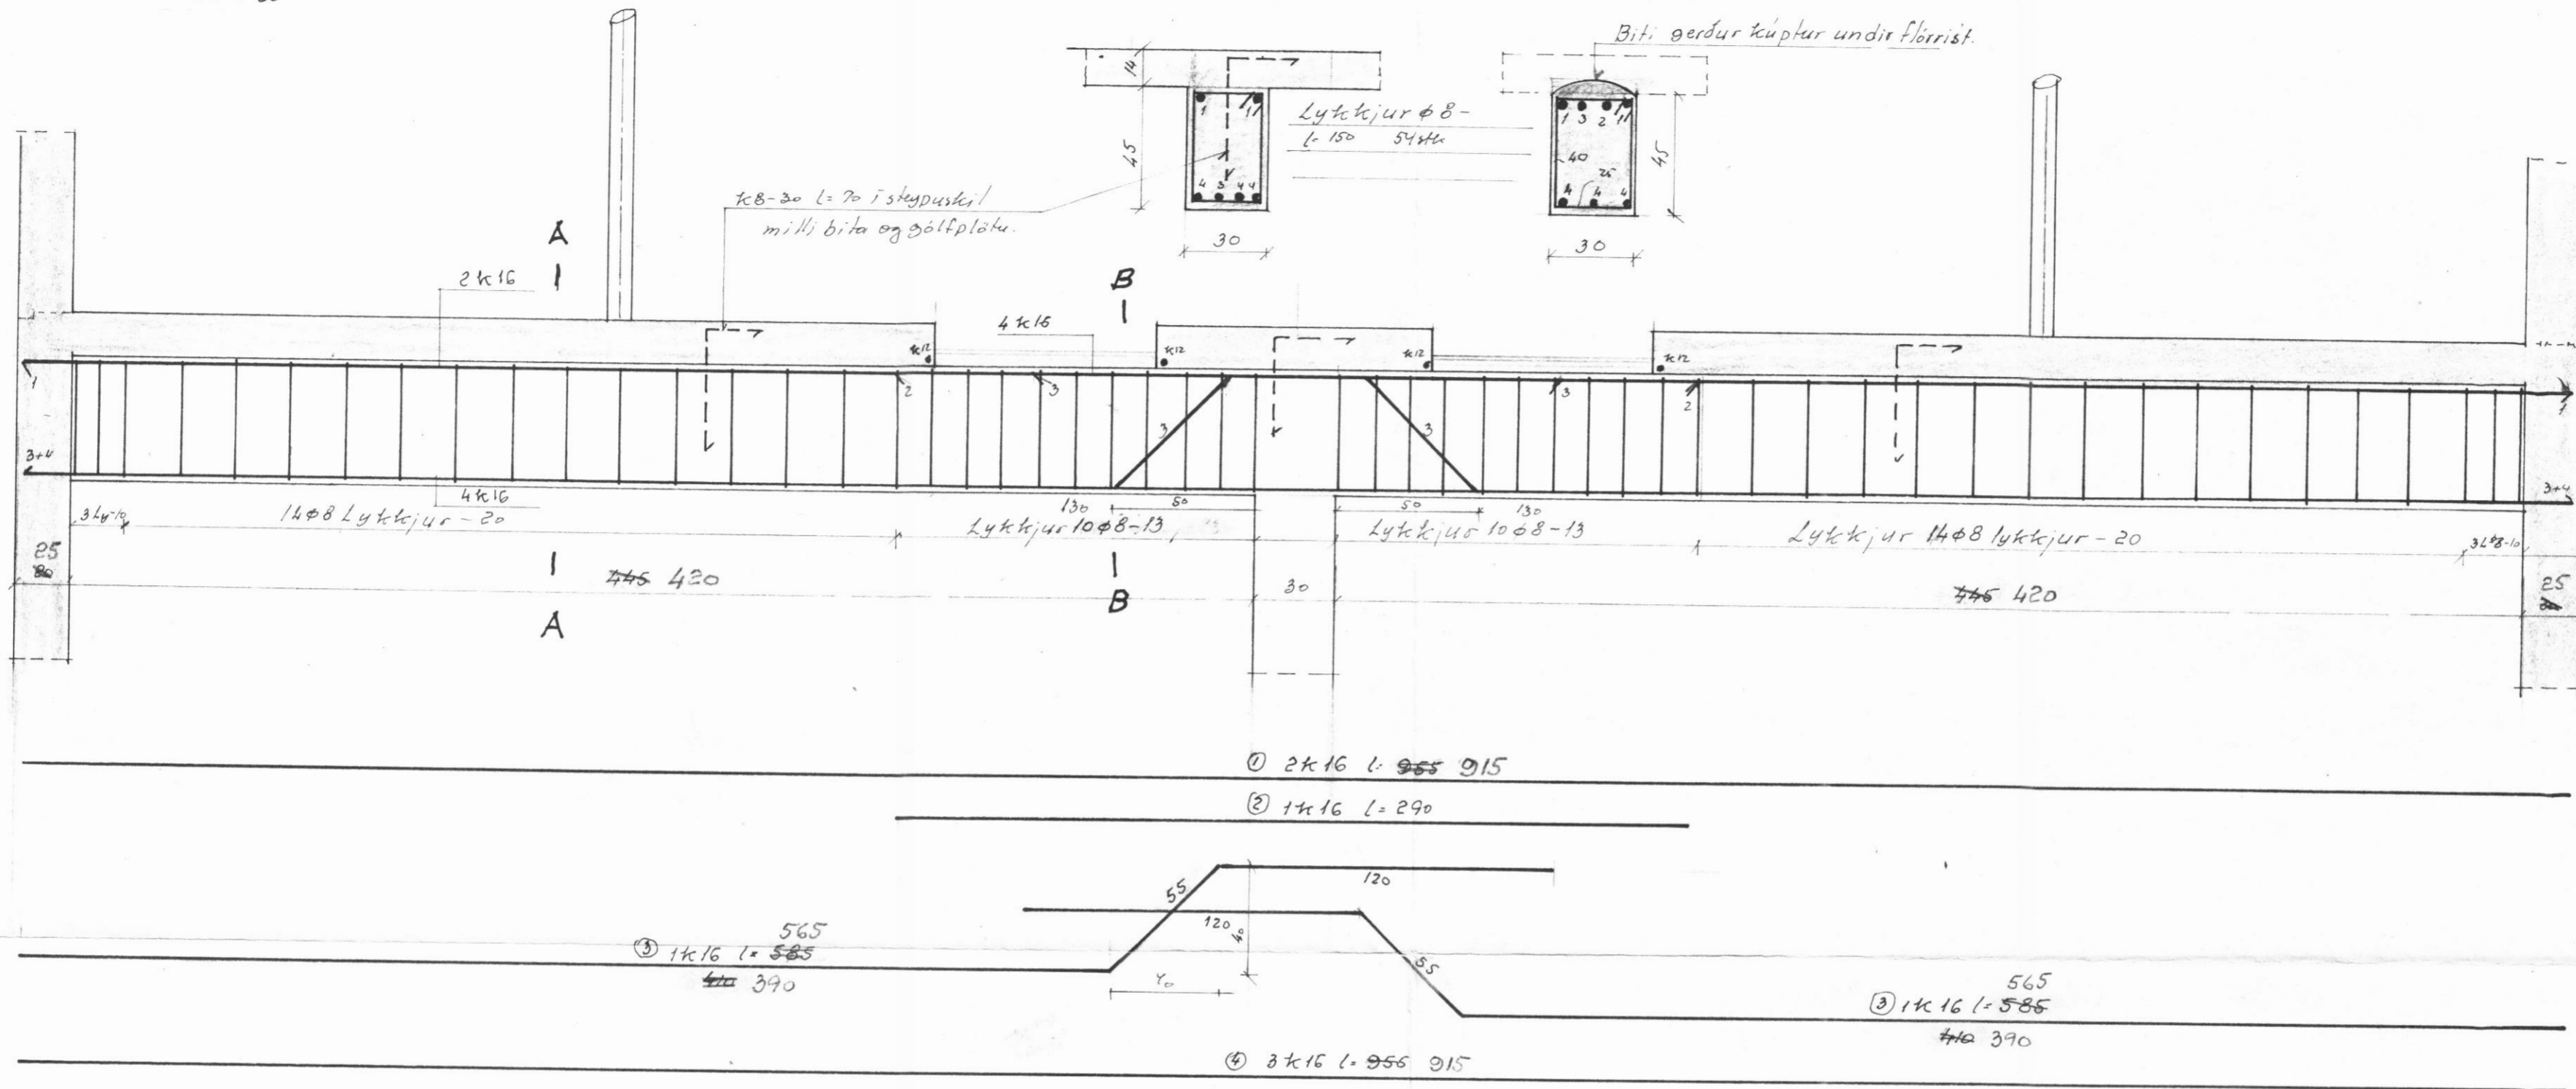

Bl. 10-2875 Höll Svartafjard E			
Londnám ritisins.			
Biti B, 1920 þverbítir í 96 m ljós 4/c-330	Mælikv. 1:20	Reikn. Taikn. Samb.	
Reykjavík, apríl '77 	Verkefni nr. 5.	Breytingar	