
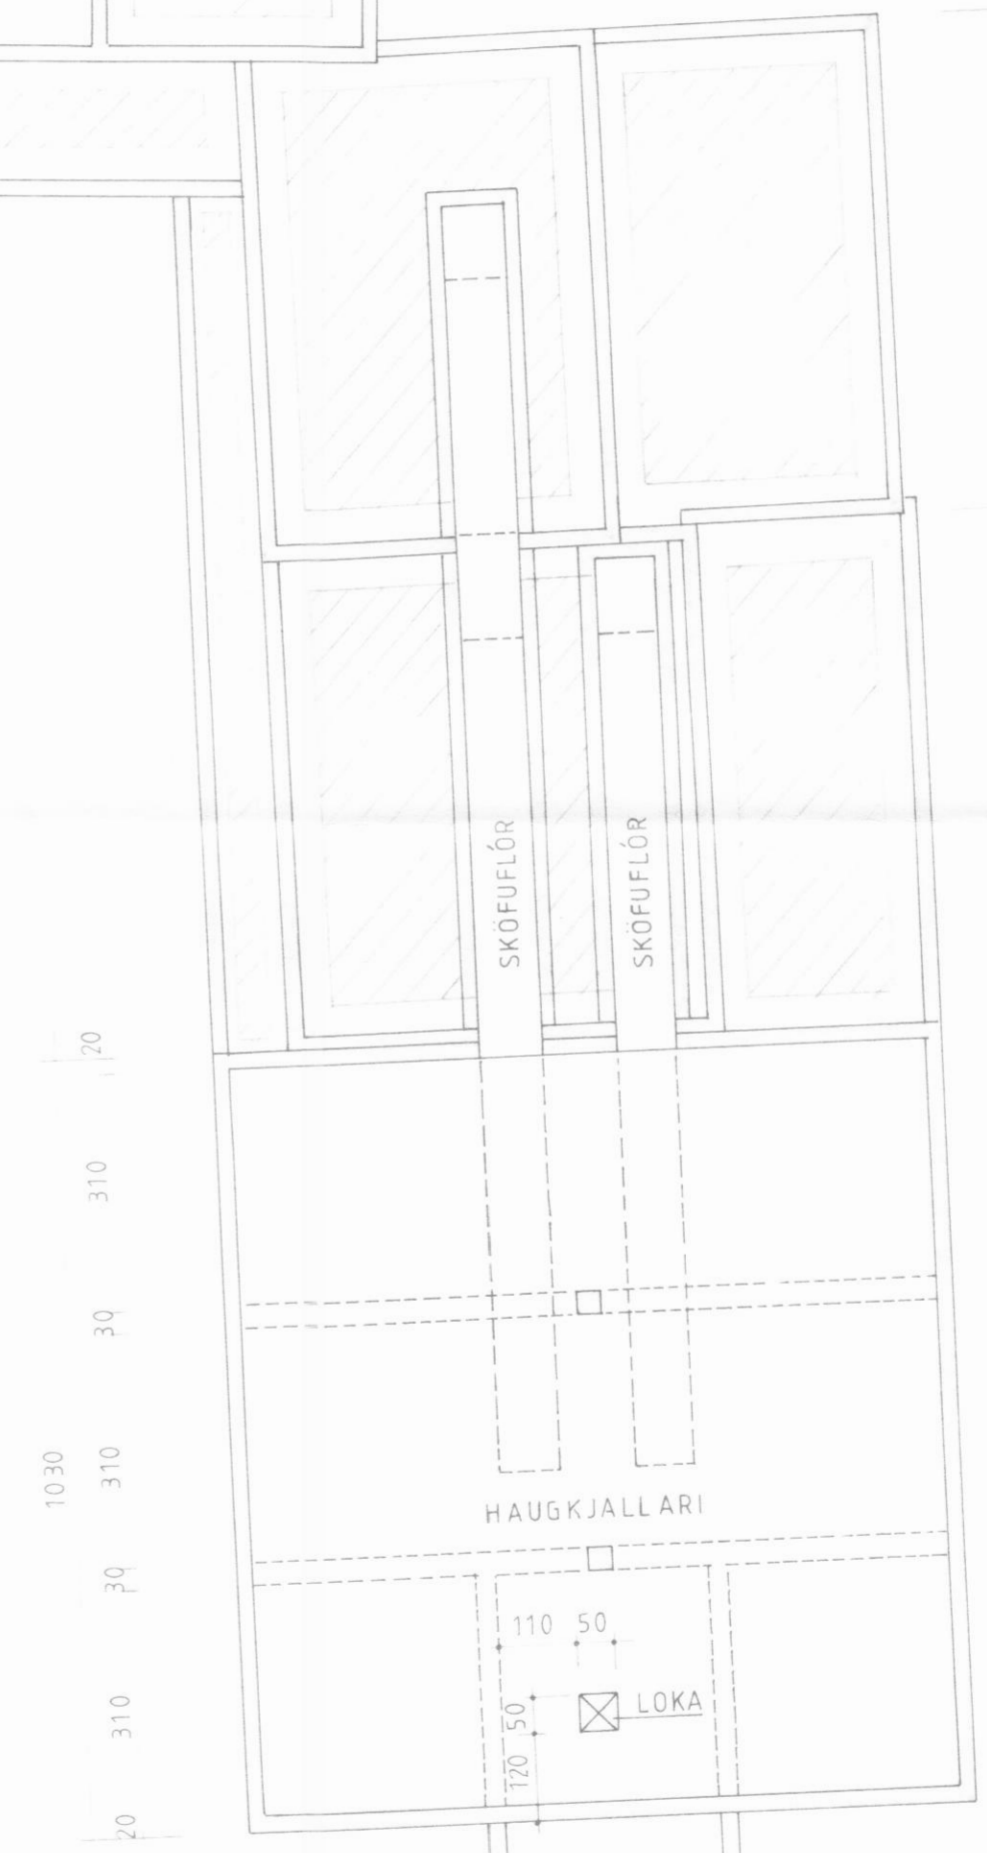


GRUNNMYND 1:100

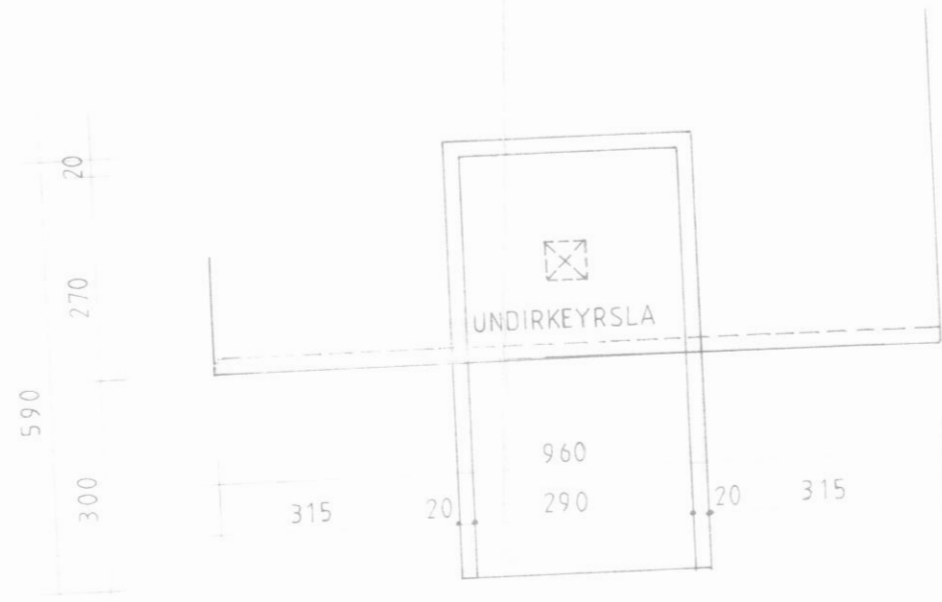

VERK: **Klaufabrekknakot** Sv.
 HEIT: ÚTIHÚS - GRUNNMYND ÁBURÐARKJALLARA

TEIKNISTOFA
BJÖRNS JÓHANSSONAR
 FURUVÖLLUM 3 600 AKUREYRI S:22708

ÁRITUN: *[Signature]*

H.-NR.:	94-008	TEIKNING
DAGS.:	JÚLÍ '94	NR.
TEIKNAD:	1:100	0002
BREYTT:	<i>[Signature]</i>	