




AUSTUR

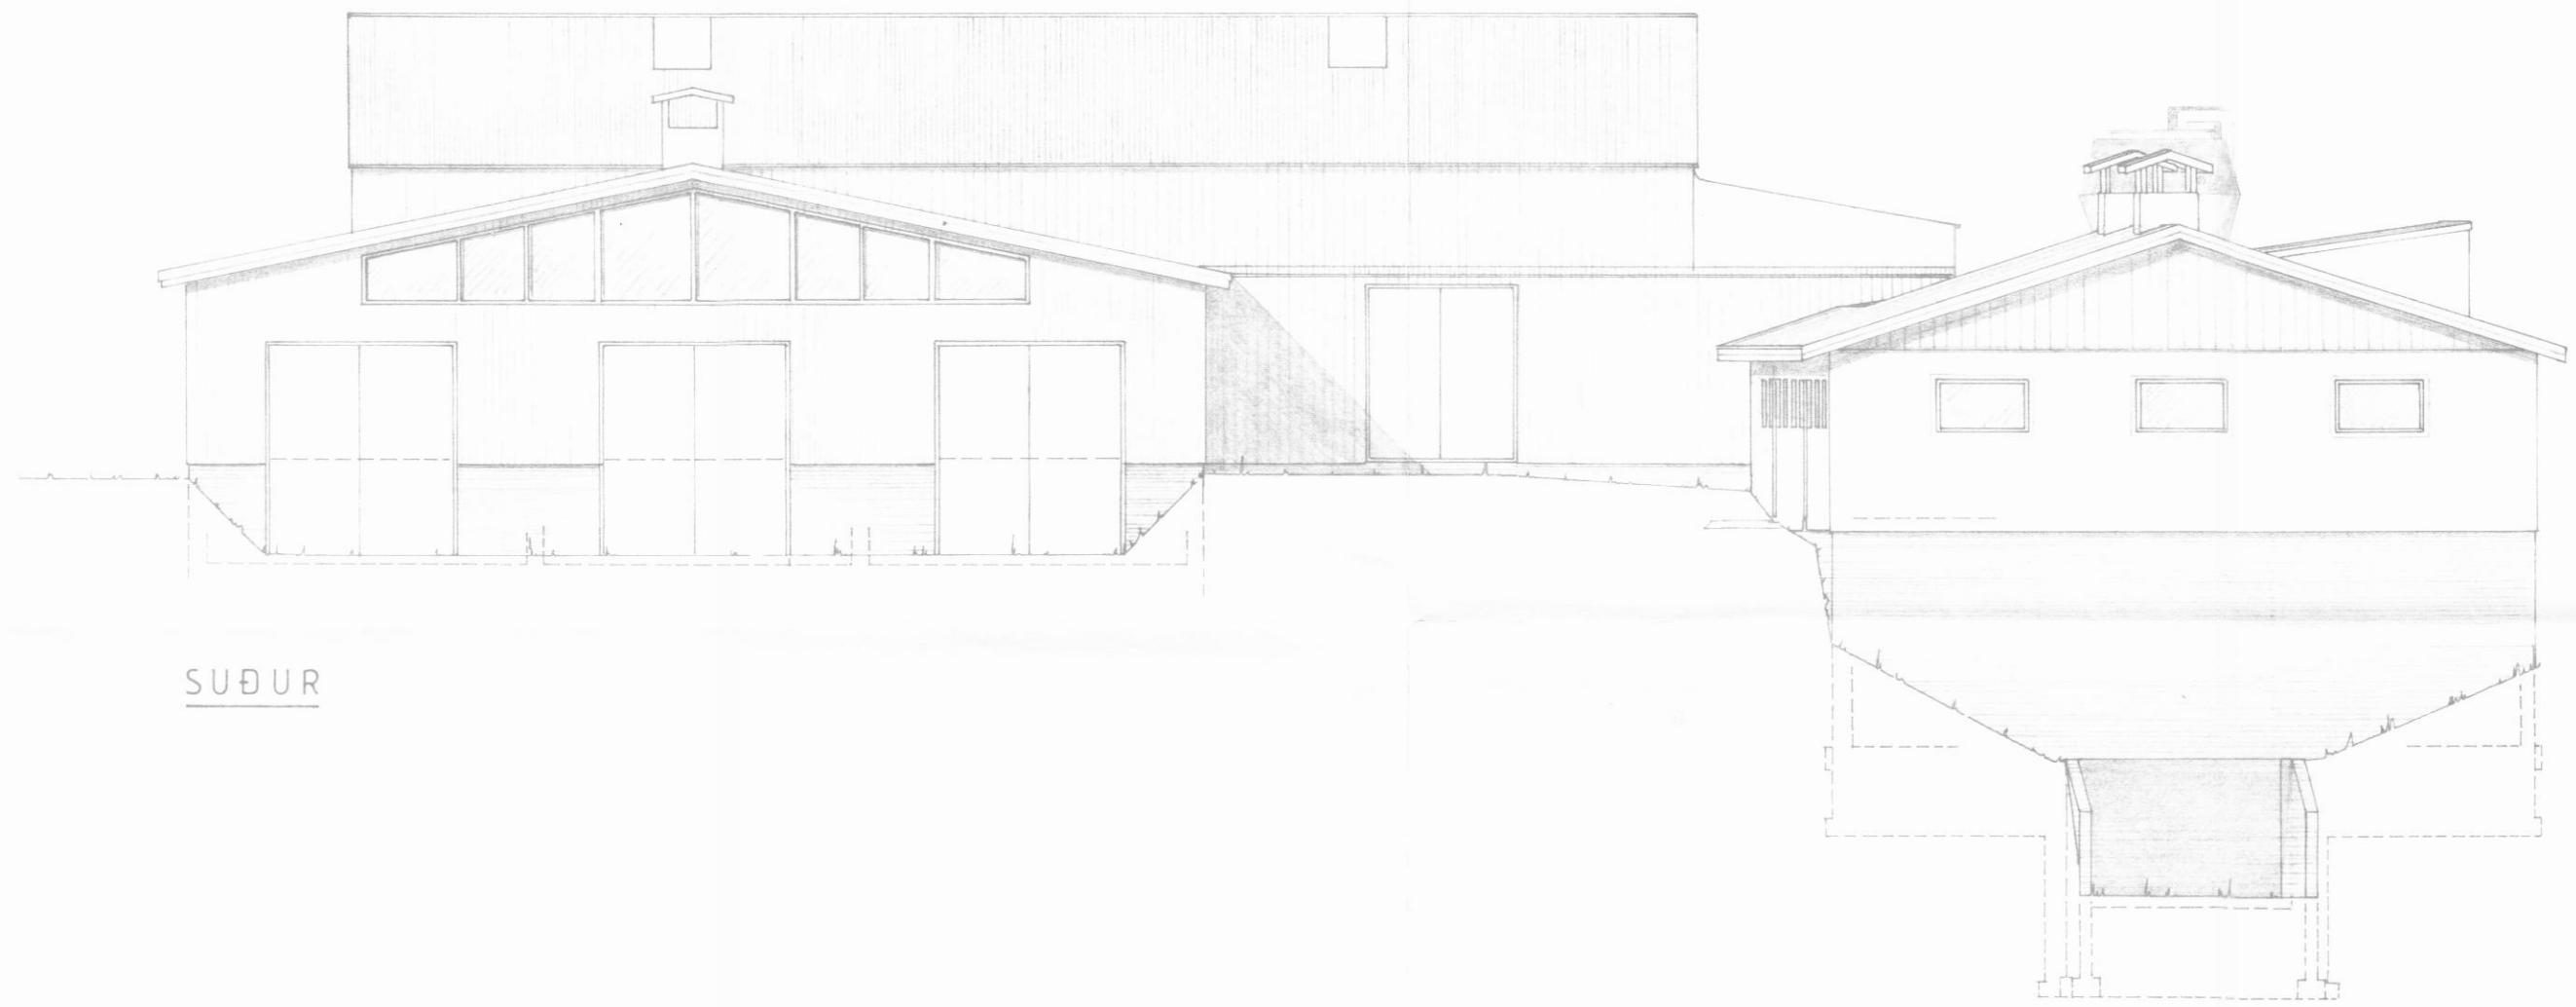

SUÐUR

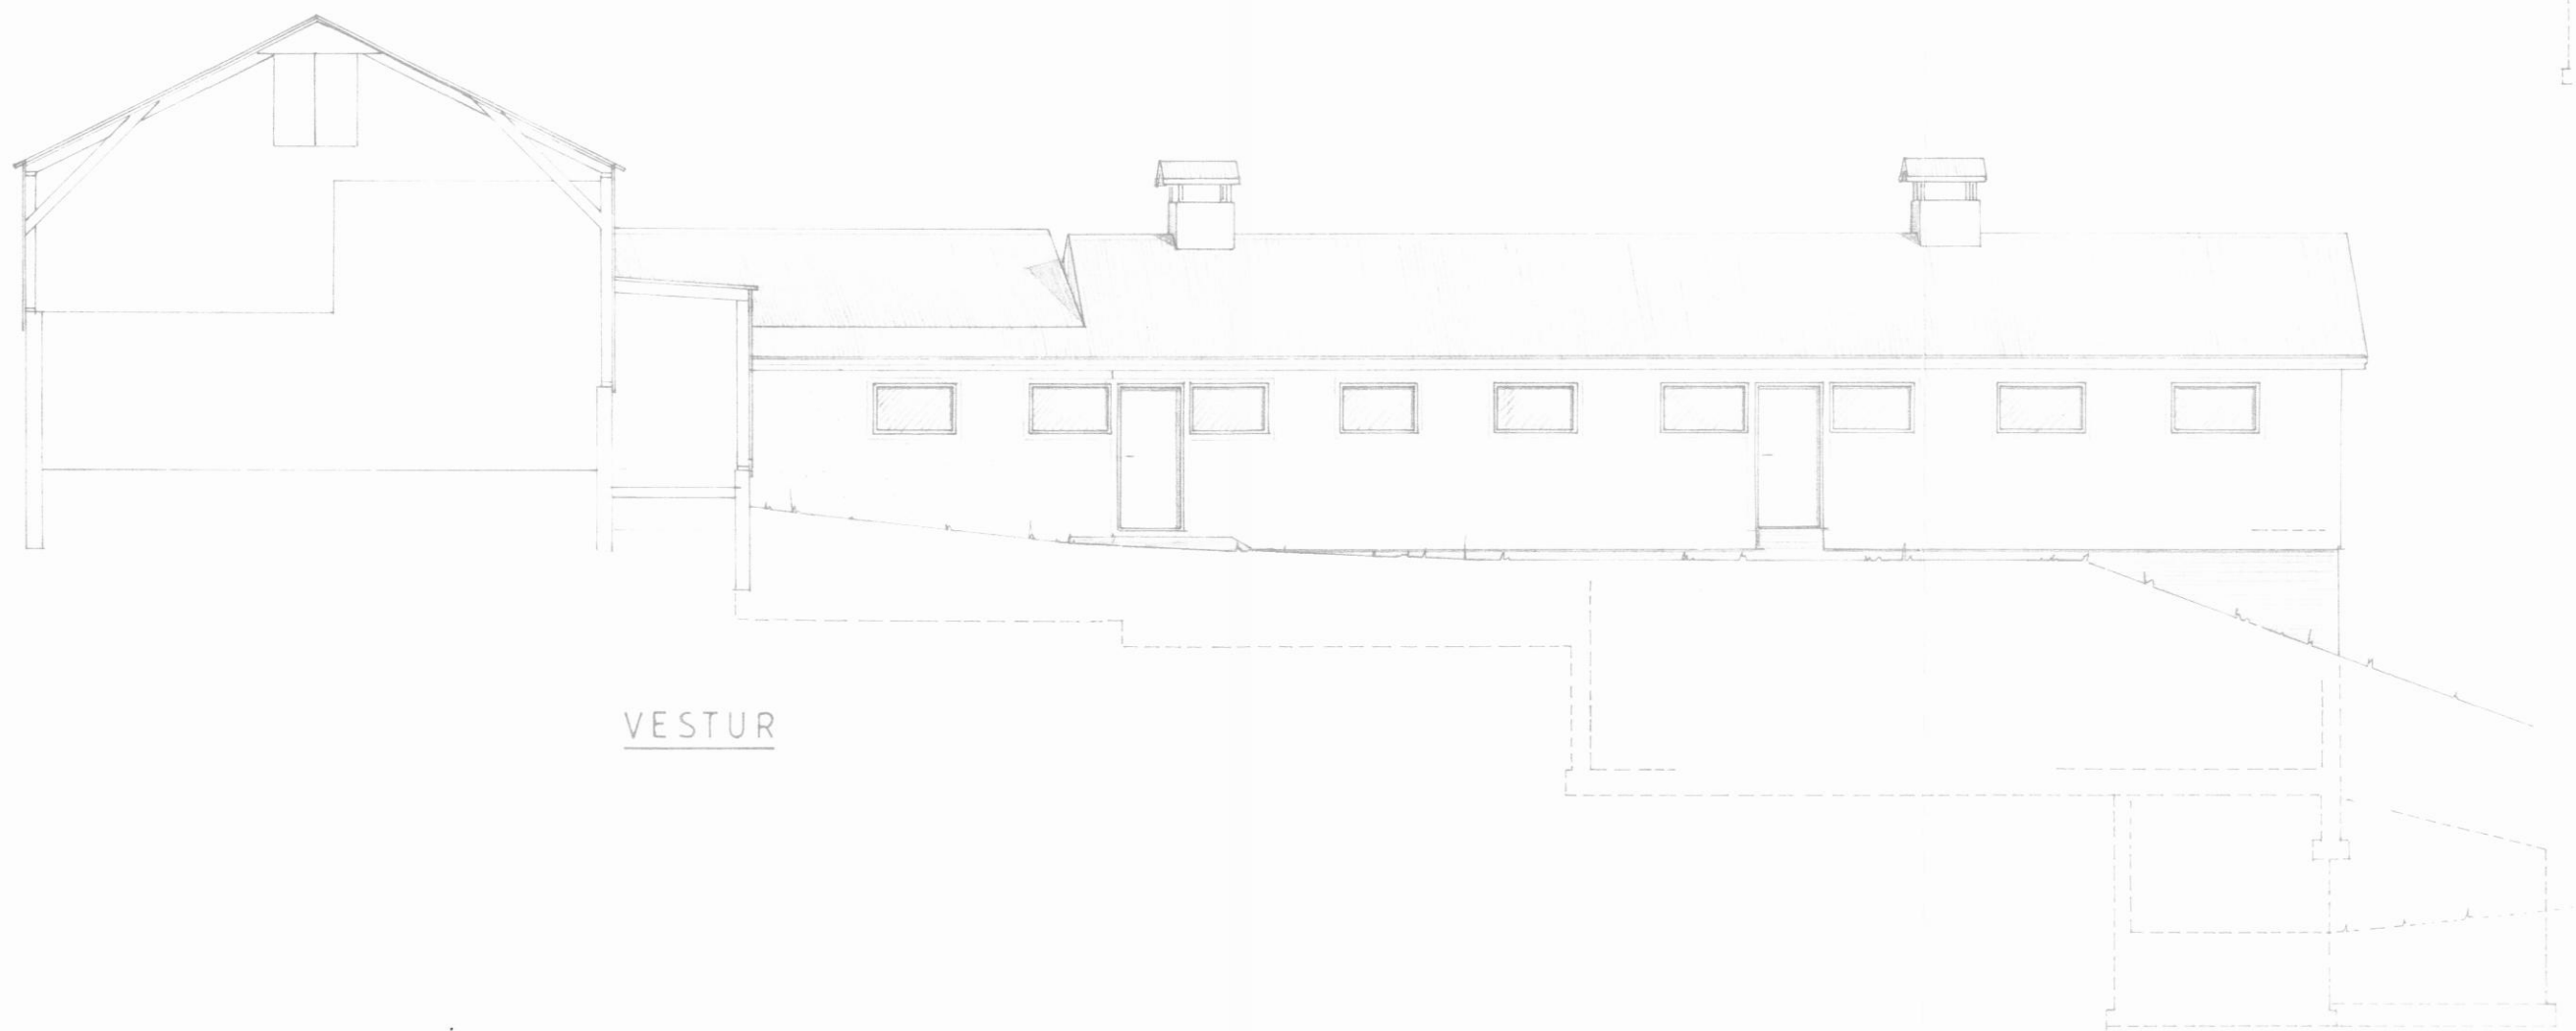

VESTUR

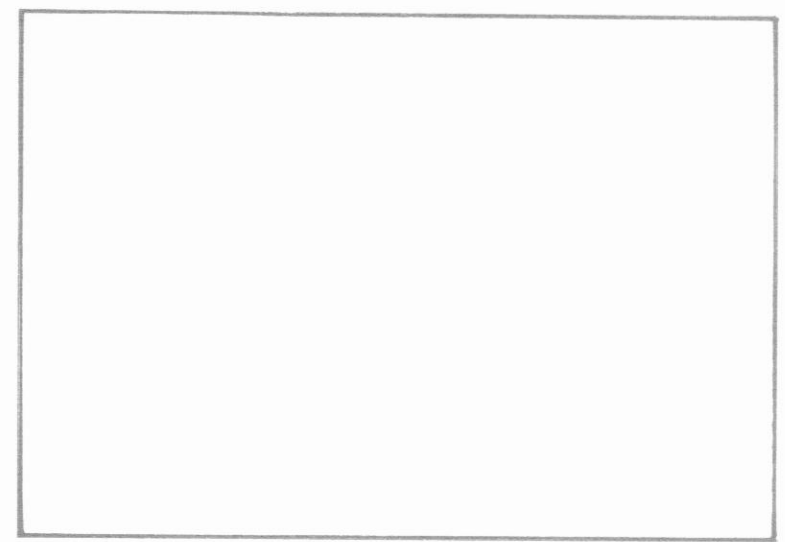

VERK: **Klaufabrekkjakot** Sv.

HEITI: ÚTIHÚS - BREIKKUN ELORA FJÖSS - ÚTLIT

<p>TEIKNISTOFA BJÖRNS JÓHANSSONAR FURUVÖLLUM 3 600 AKUREYRI S:22708</p>	H.-NR.: 94008	TEIKNING
	DAGS.: JÚLÍ '94	NR.
	KVARDI: 1:100	0003
	TEIKNAD: bj	
ÁRITUN:	BREYTT:	