




SÉRMYND A, 1:5

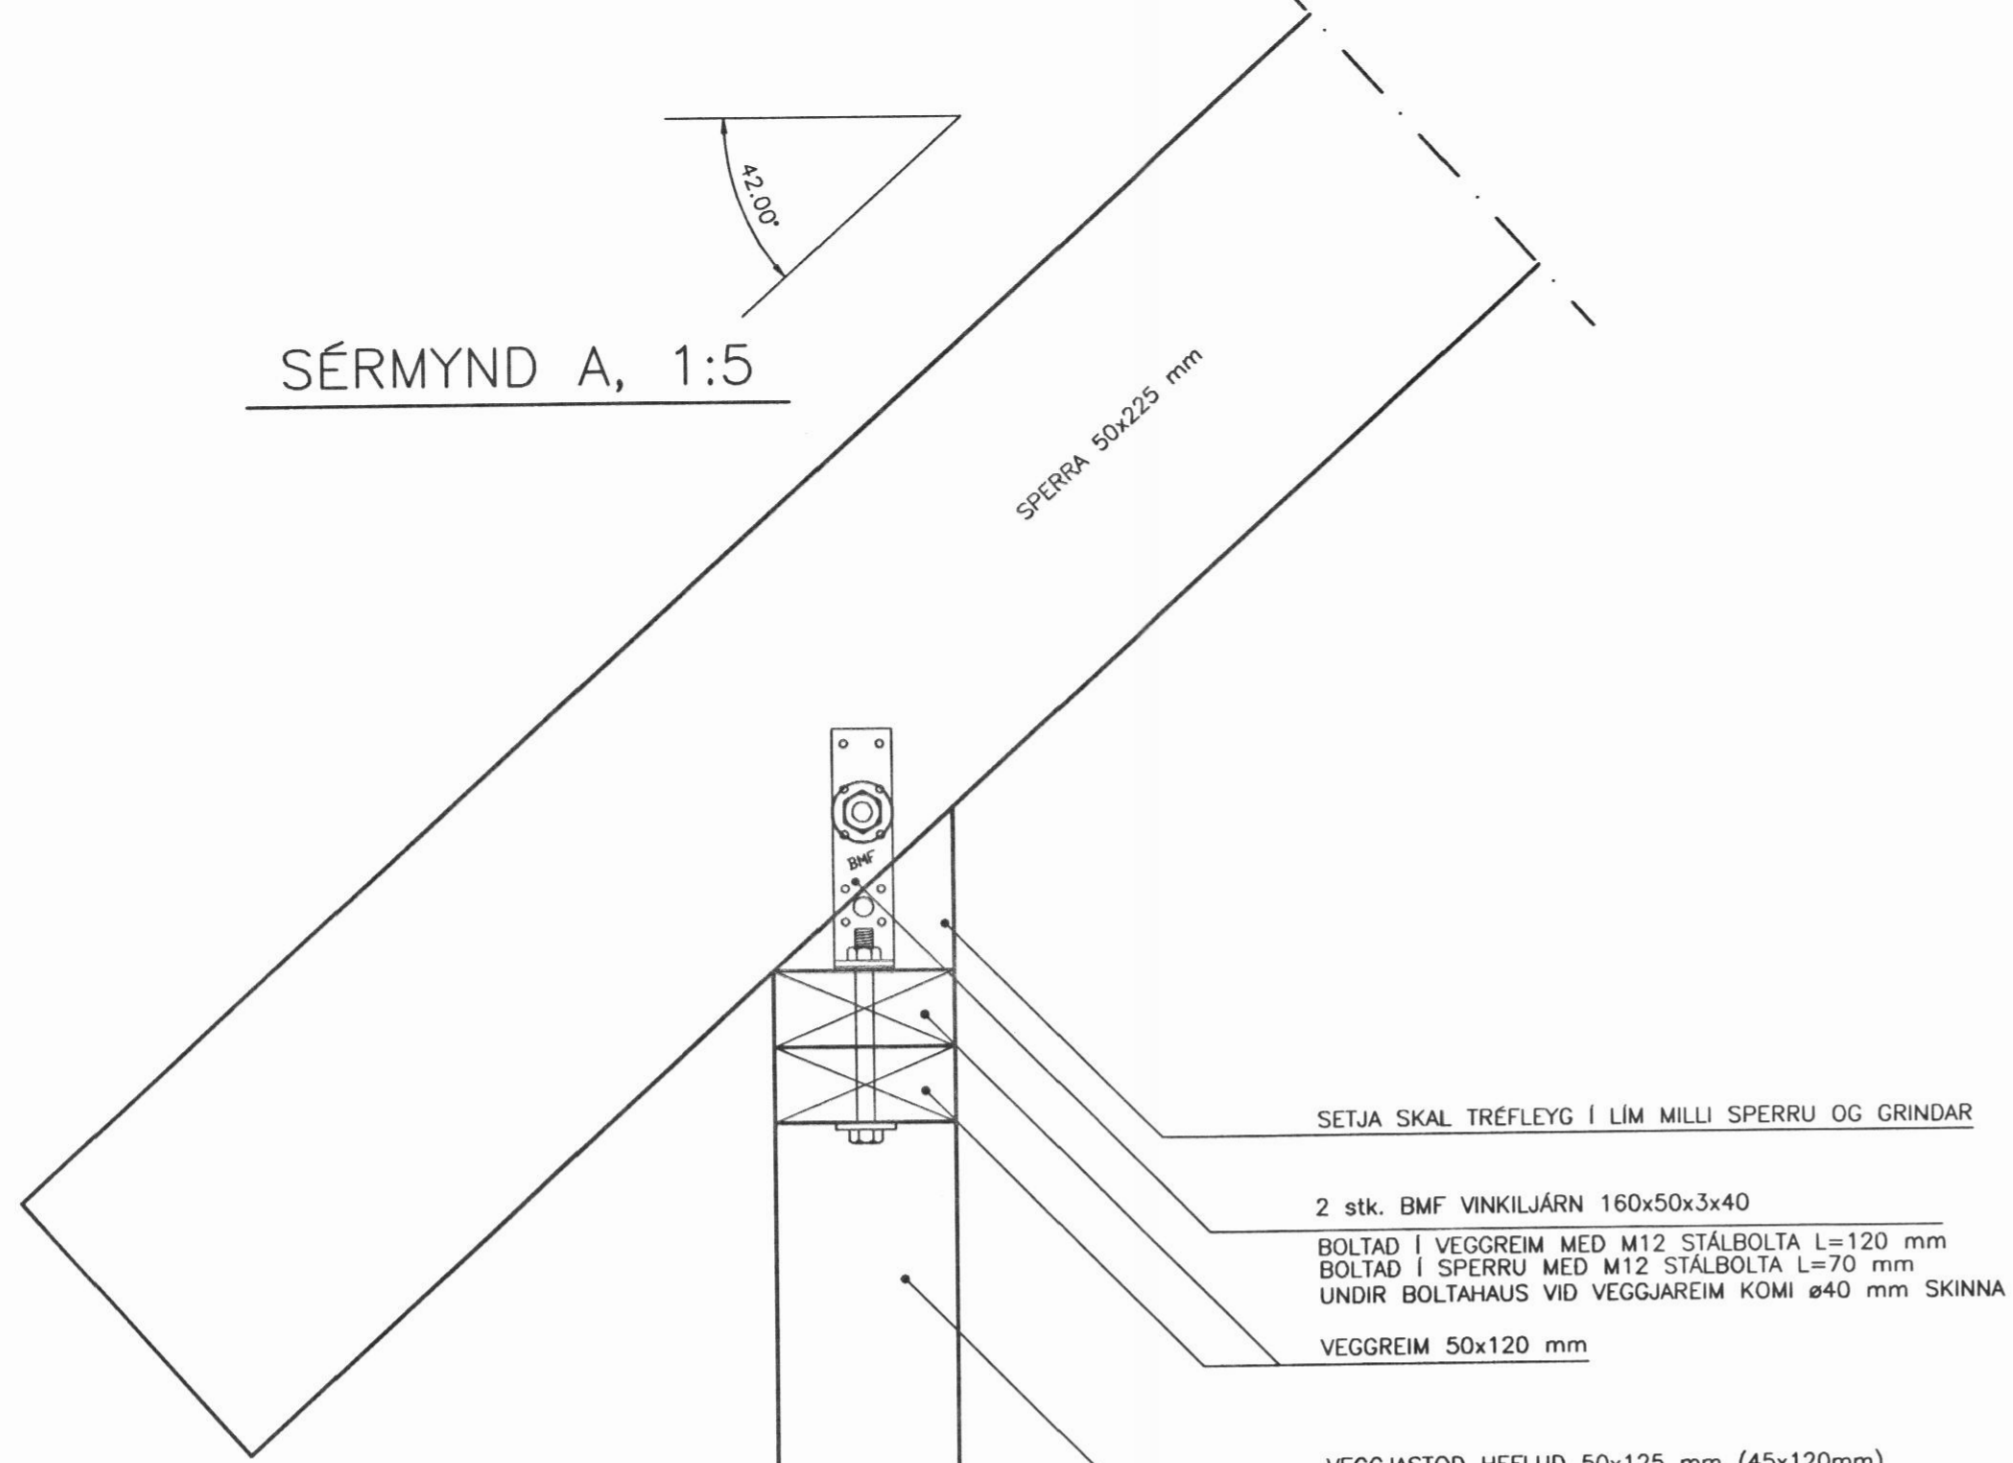


SÉRMYND E, 1:5

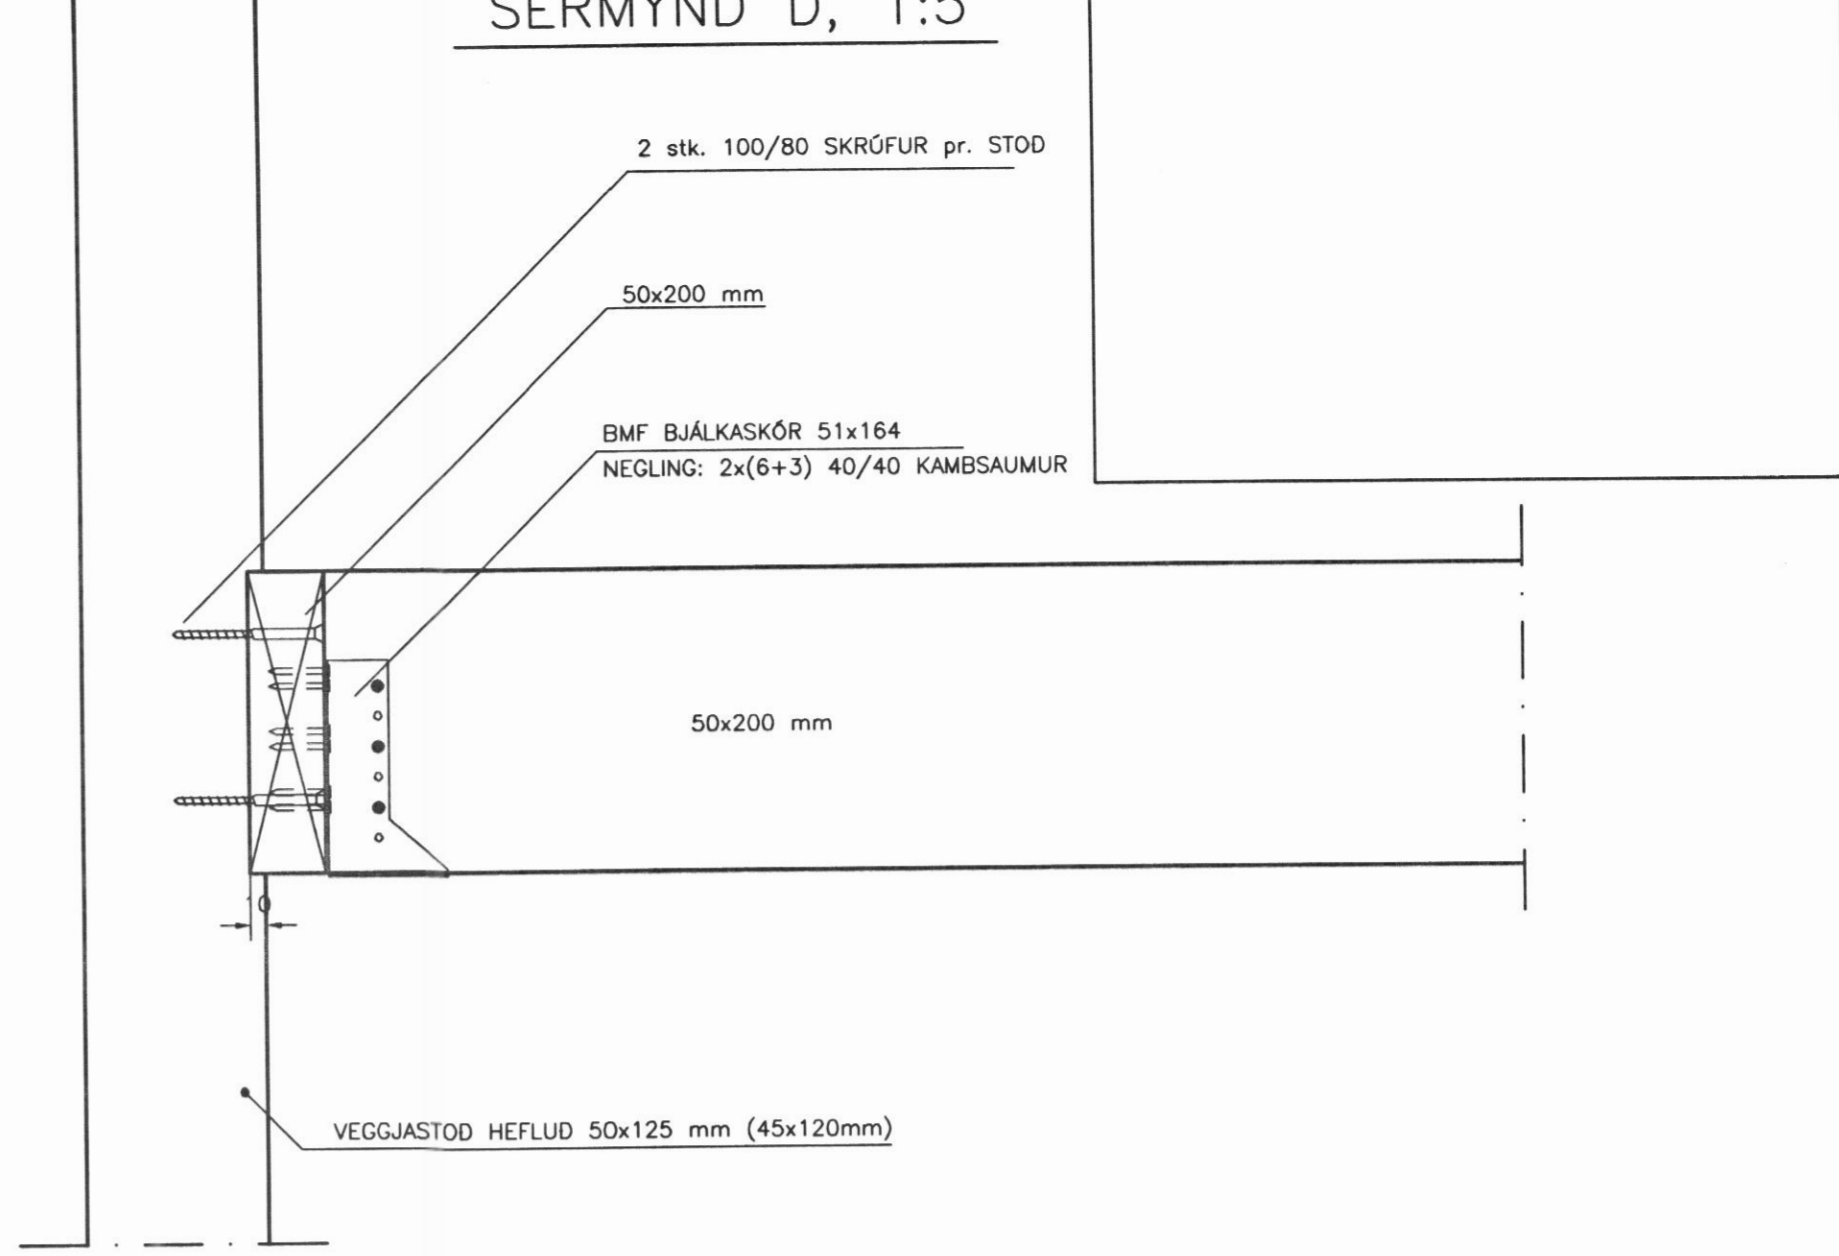

SÉRMYND B, 1:5

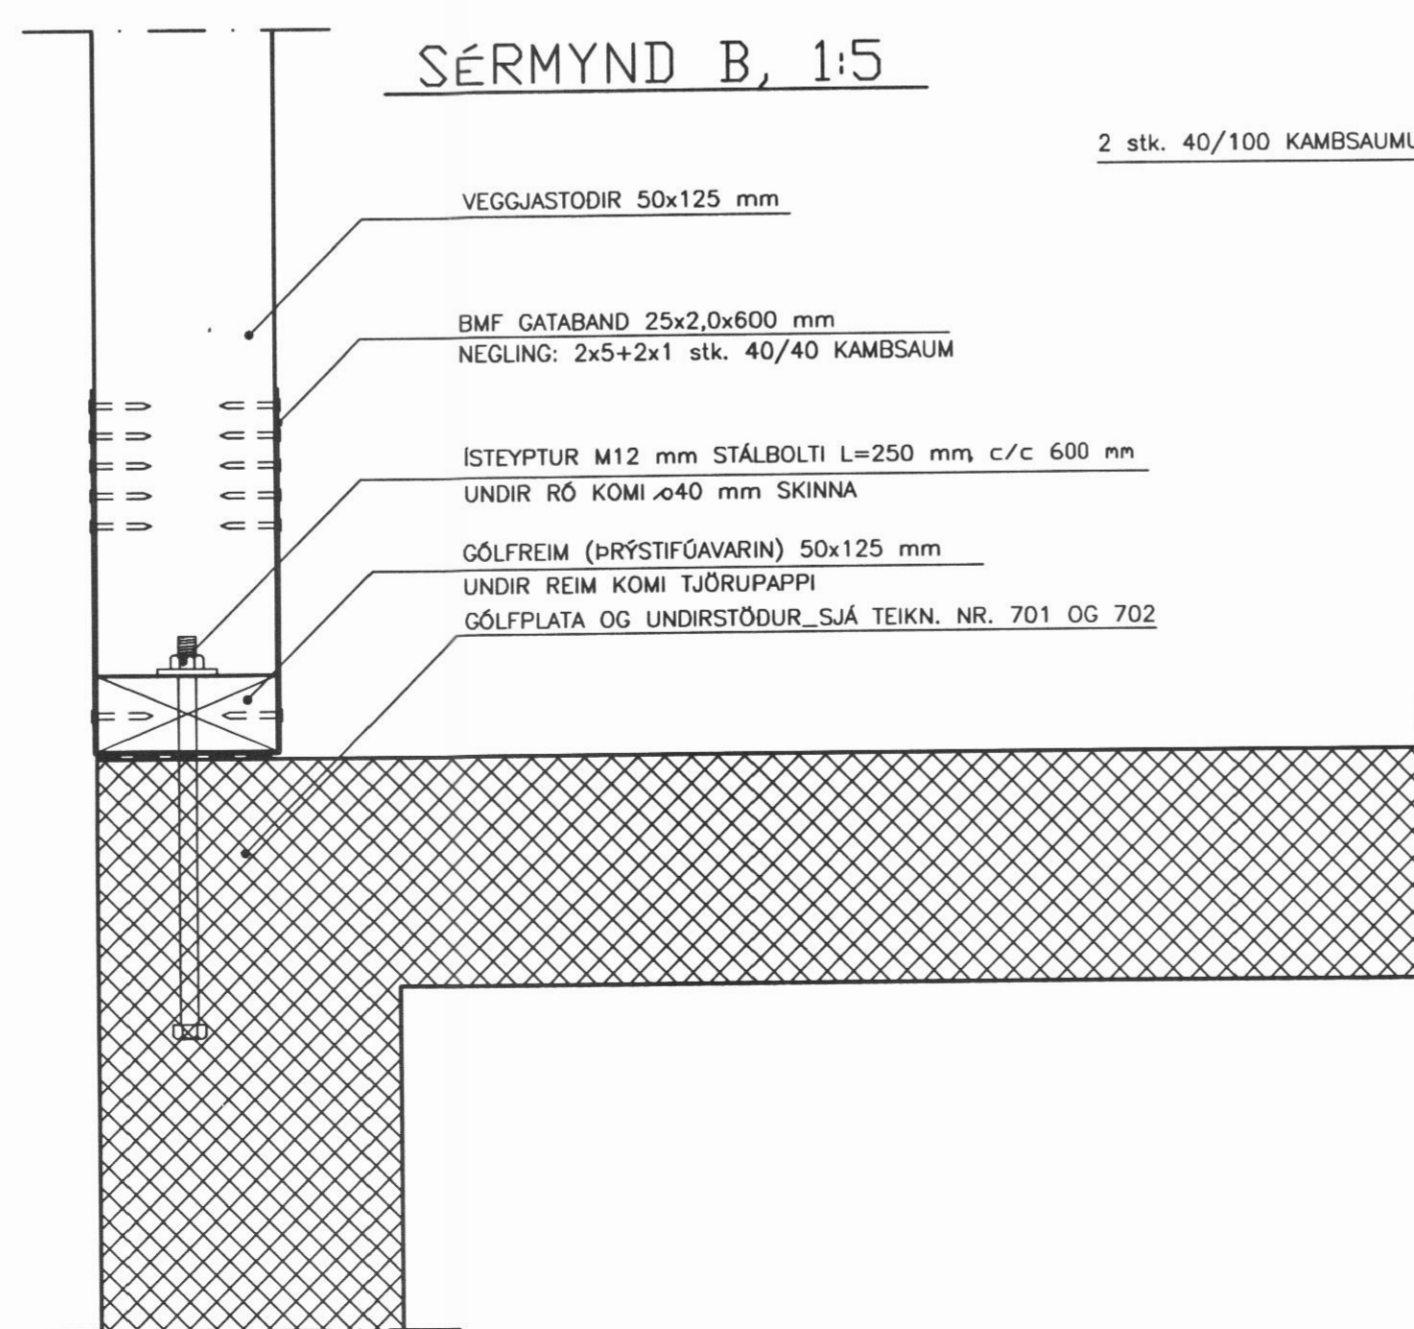


SÉRMYND C, 1:5

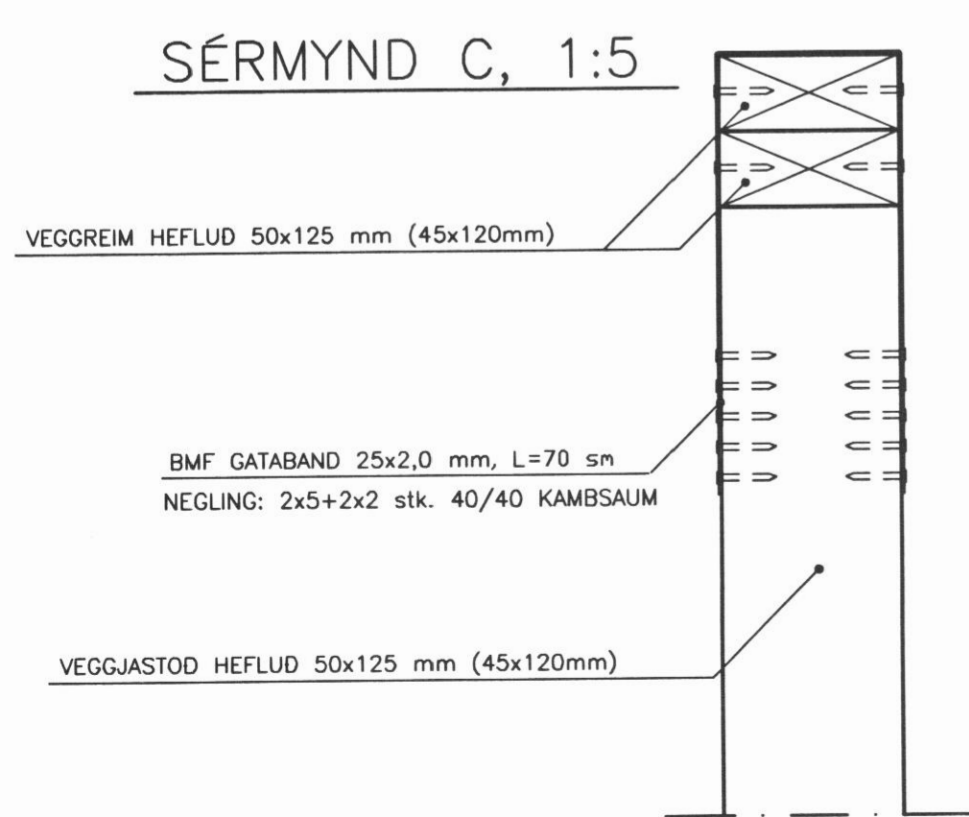

SÉRMYND F (texti)

TÁKNAR AD SAMSETNING MERKT F
SÉ SETT SAMAN MED 4 stk. 40/100
BMF KAMBSAUM.

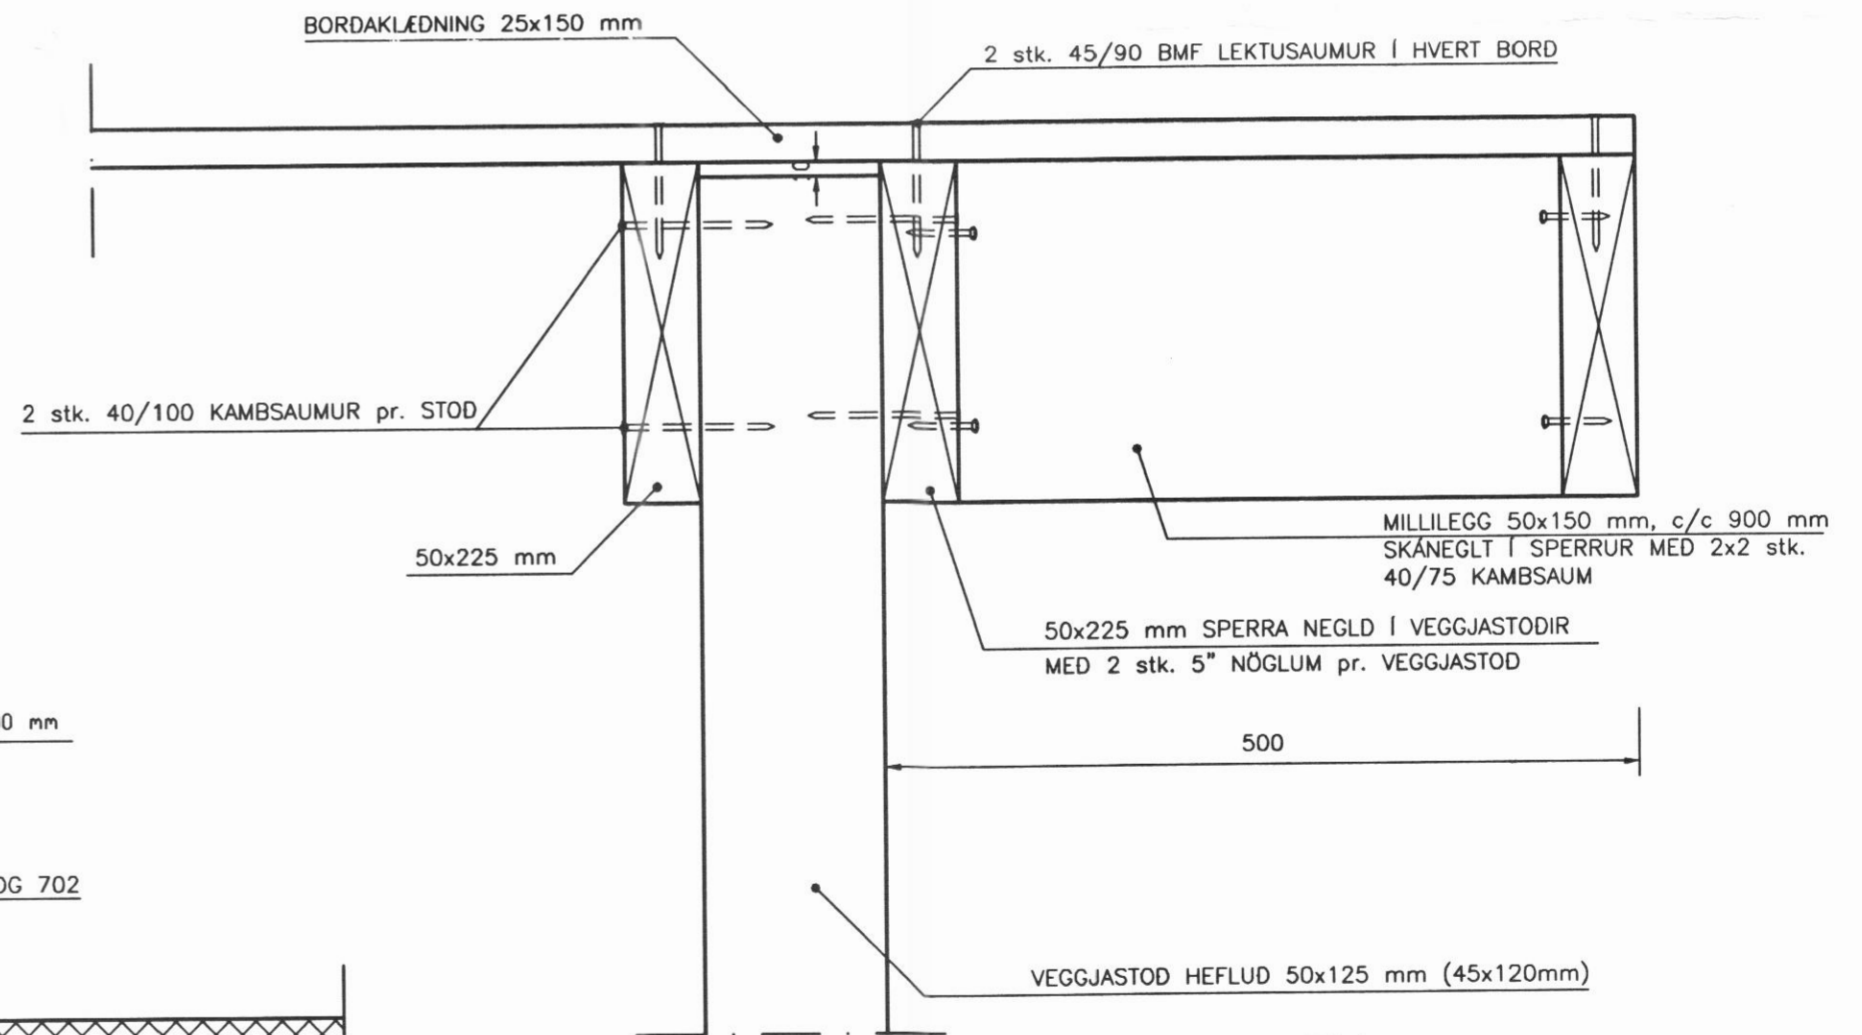

ATH.

SJÁ ALMENNAR SKÝRINGAR Á TEIKNINGU NR. 700

ÁRNI GUNNAR KRISTJÁNSSON FTFÍ
HELGAMAGRASTRÉTI 22, 600 AKUREYRI S: 462 2022

Árni G. Kristjánsson

VERKHEITI		HLÍÐARBREKKA SVARFADARDAL		VERK NR.	A01-008
HEITI TEIKNINGAR		Sérmyndir A, B, C, D, E, F		TEIKNING NR.	708
HANNAÐ	ÁGK	TEIKNAD	ÁGK	YFIRFARID	DAGS
					12.08.2001
BREYTT					KVARDI
		1		2	3
					1:5