




VESTURHLID mkv 1:50

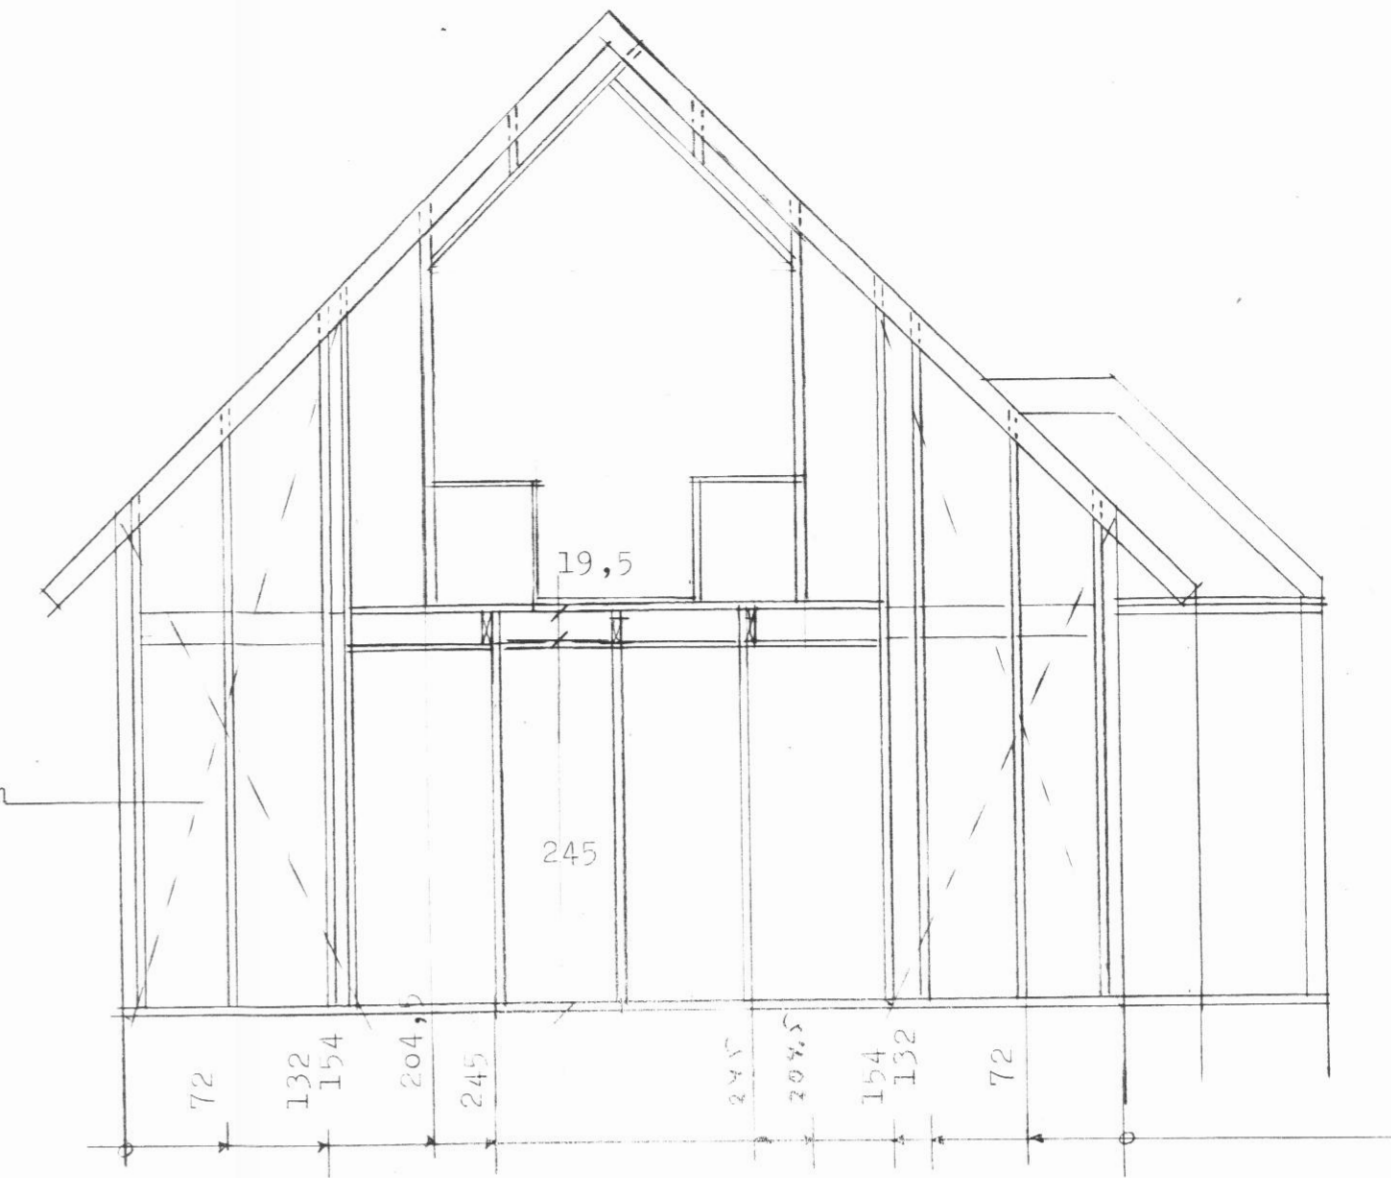


SUDURSTAFN

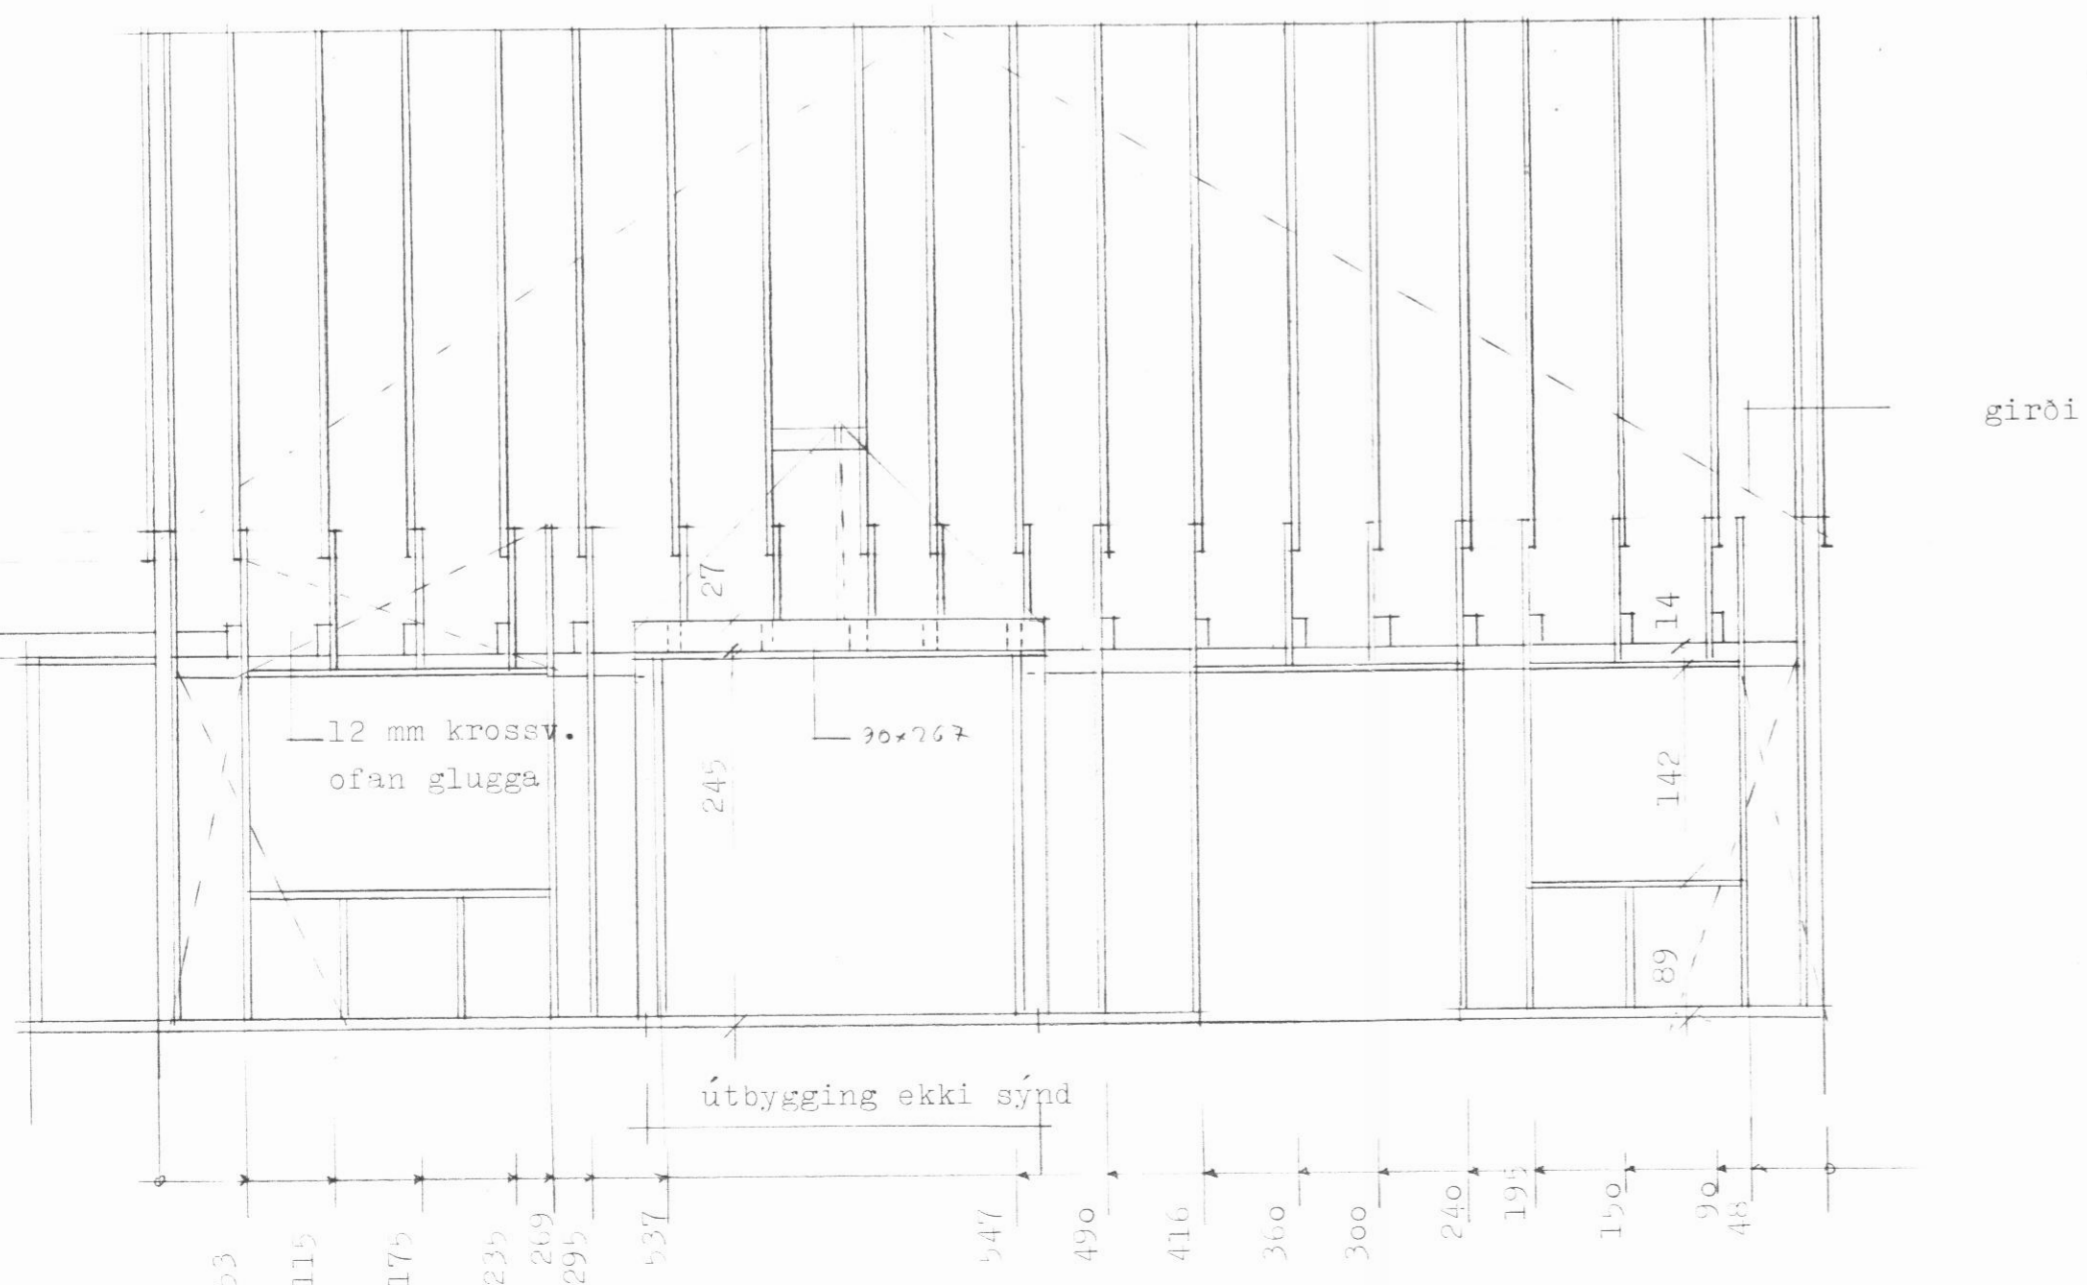

AUSTURHLID

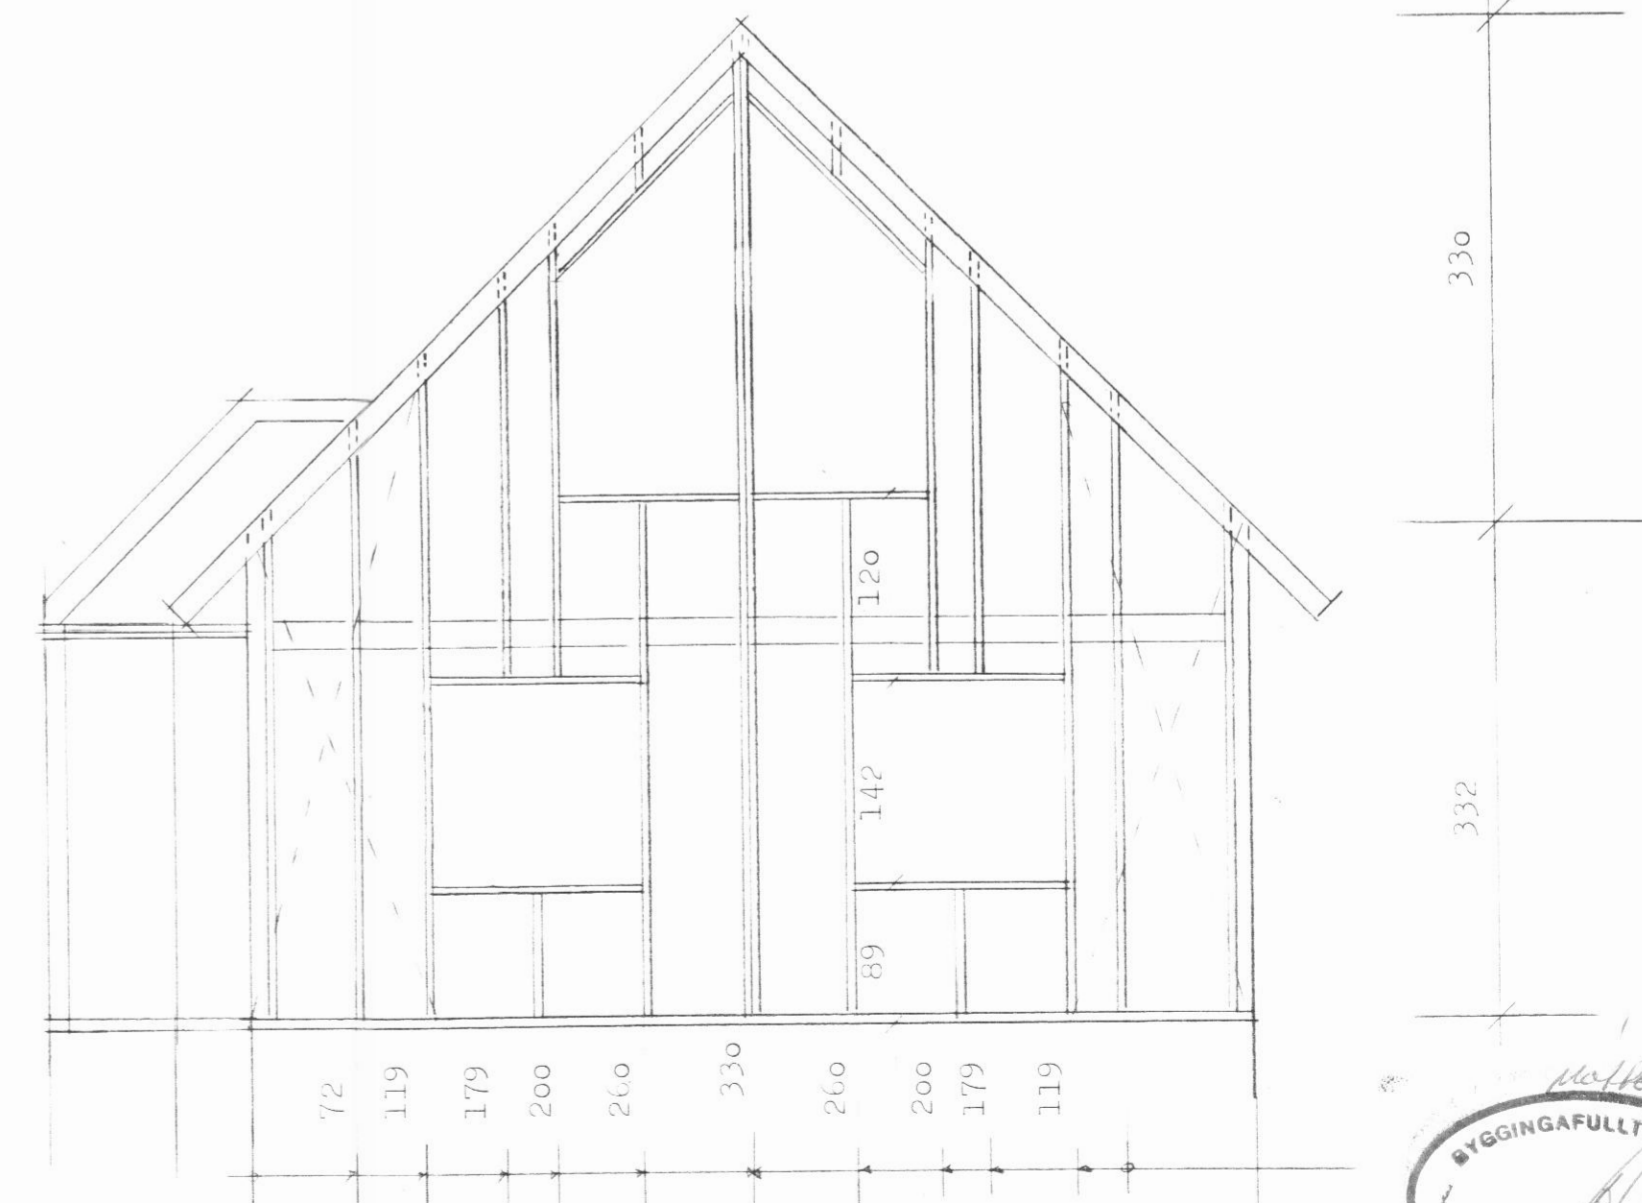

NORÐURSTAFN

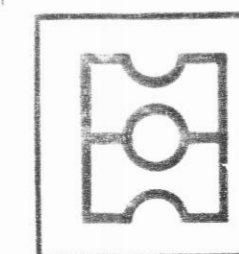

HEITI VGCIR OG ÞAK

DAGS. 14. 2011
MKV. 1:50
TEIKN. *AK*
VERK



ARKITEKTA- OG VERKFRÆDISTOFA HAUKS HF.
KAUPANGI V/MÝRARVEG · 600 AKUREYRI · Sími 96-23202 · FAX 96-23233