




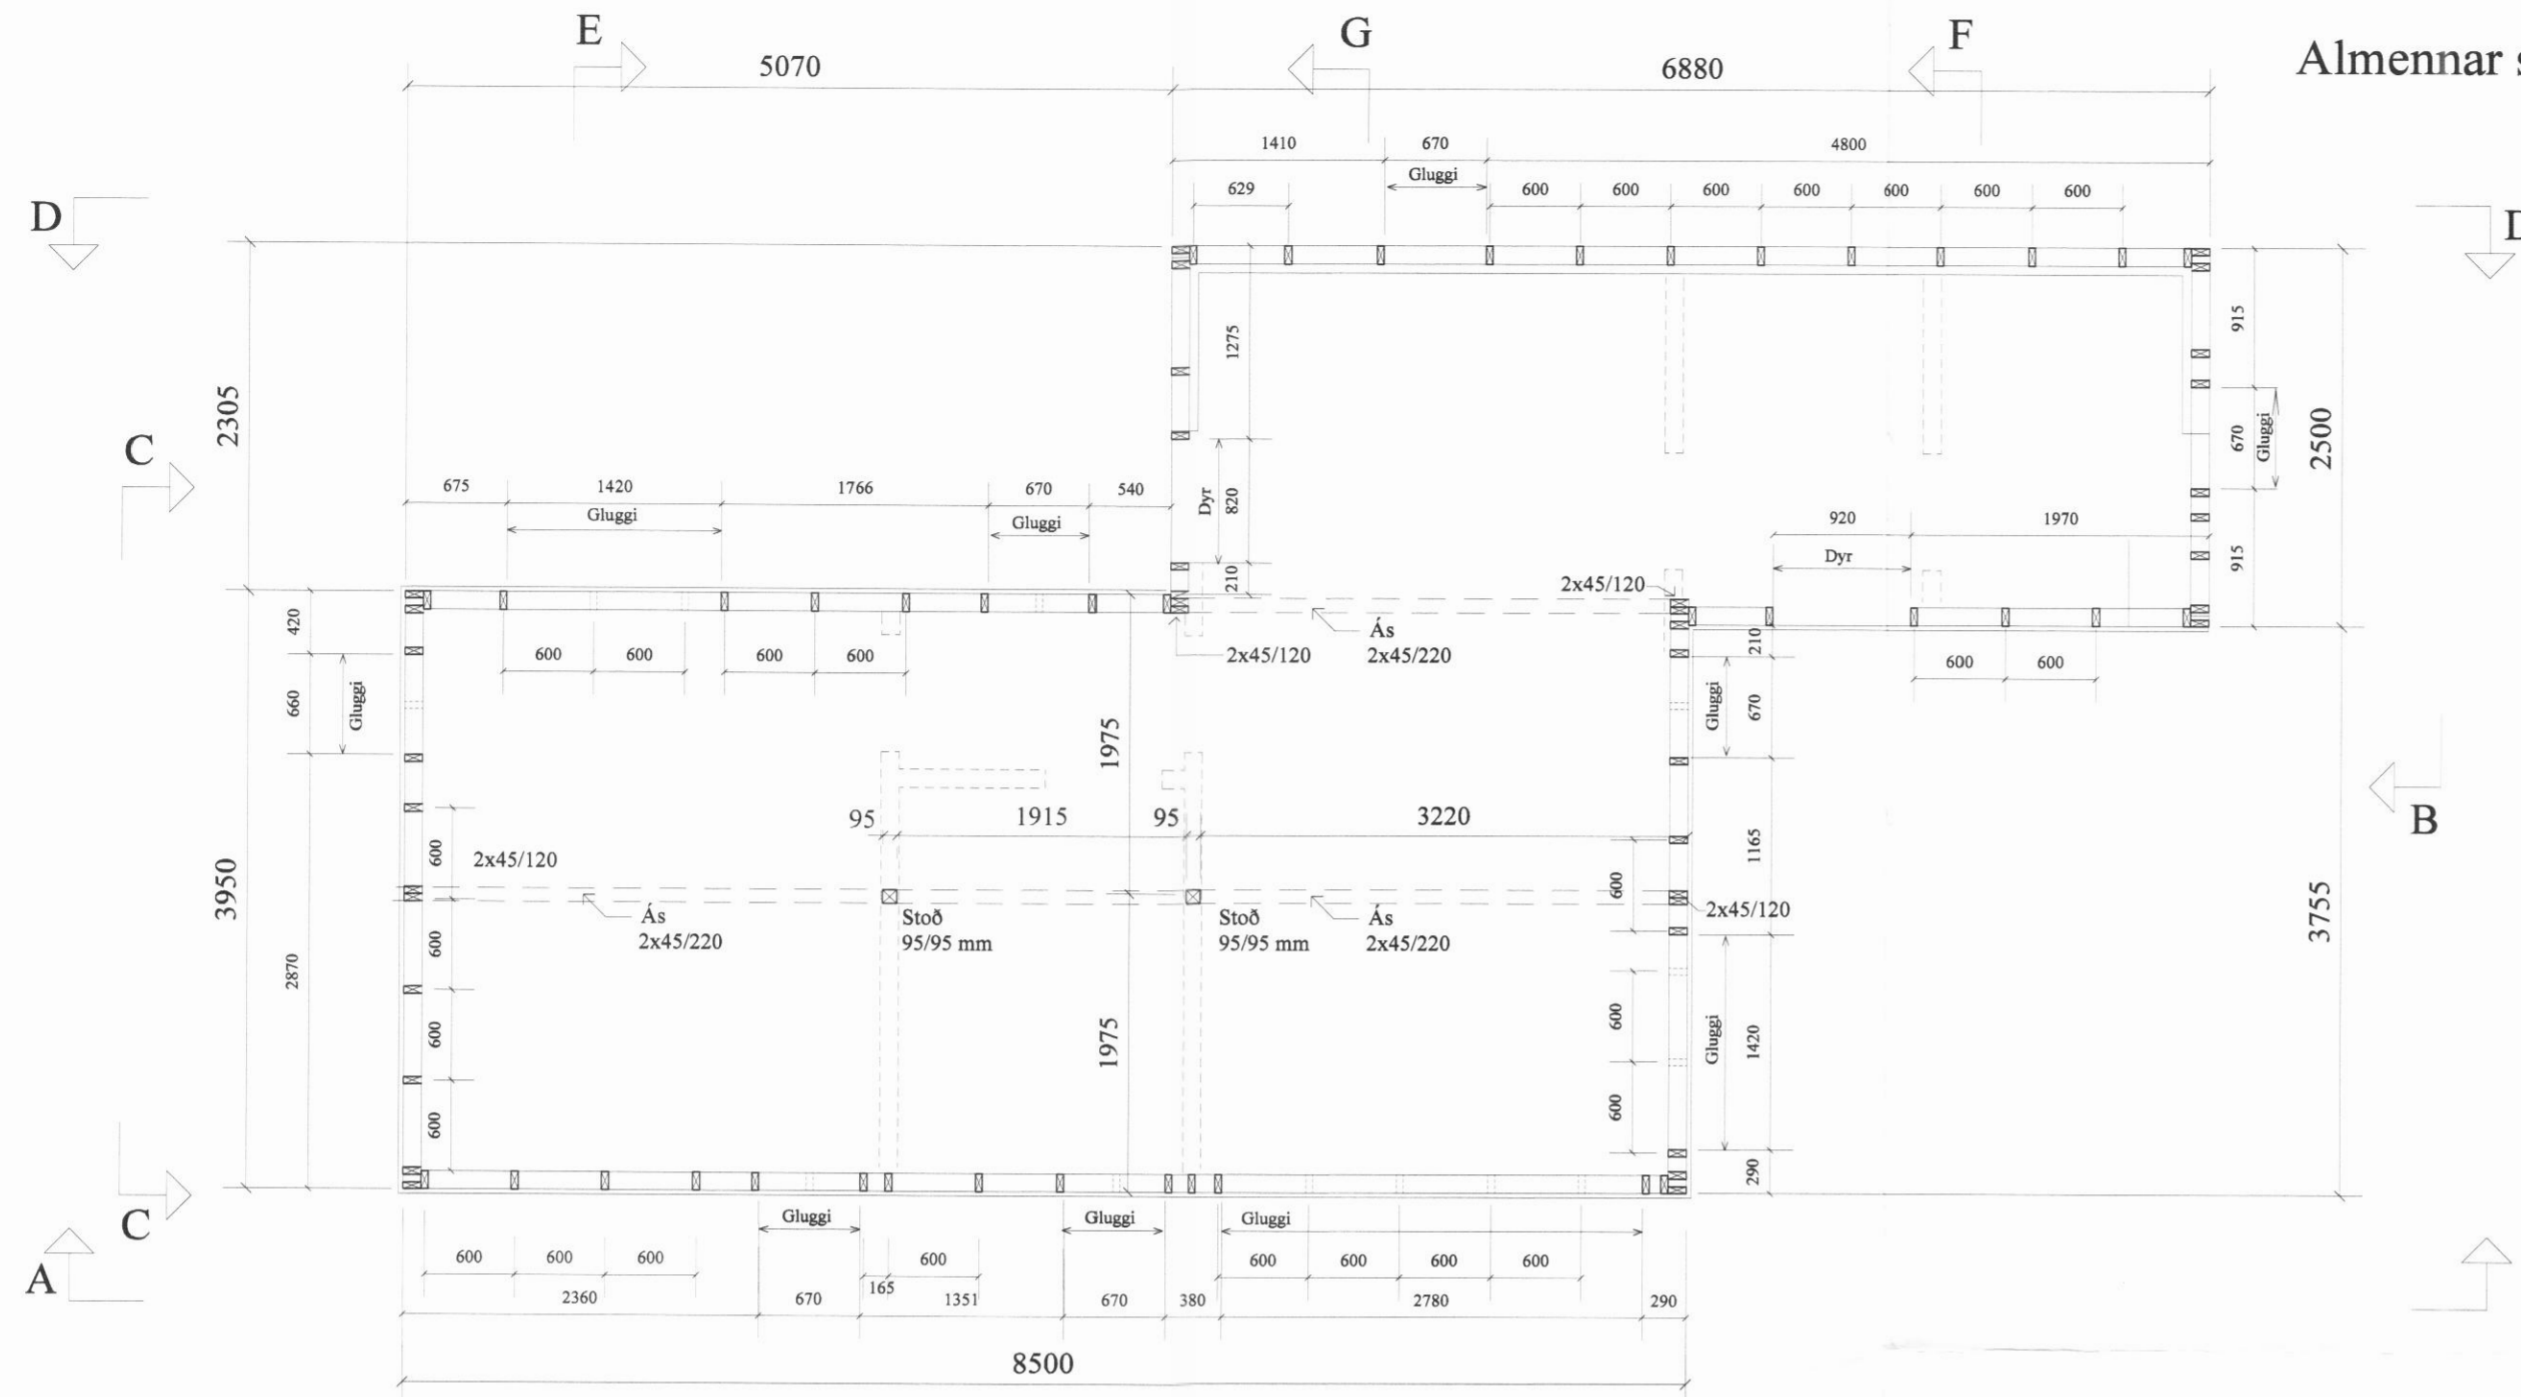


Almennar skýringar, sjá teikningu nr. 2.07

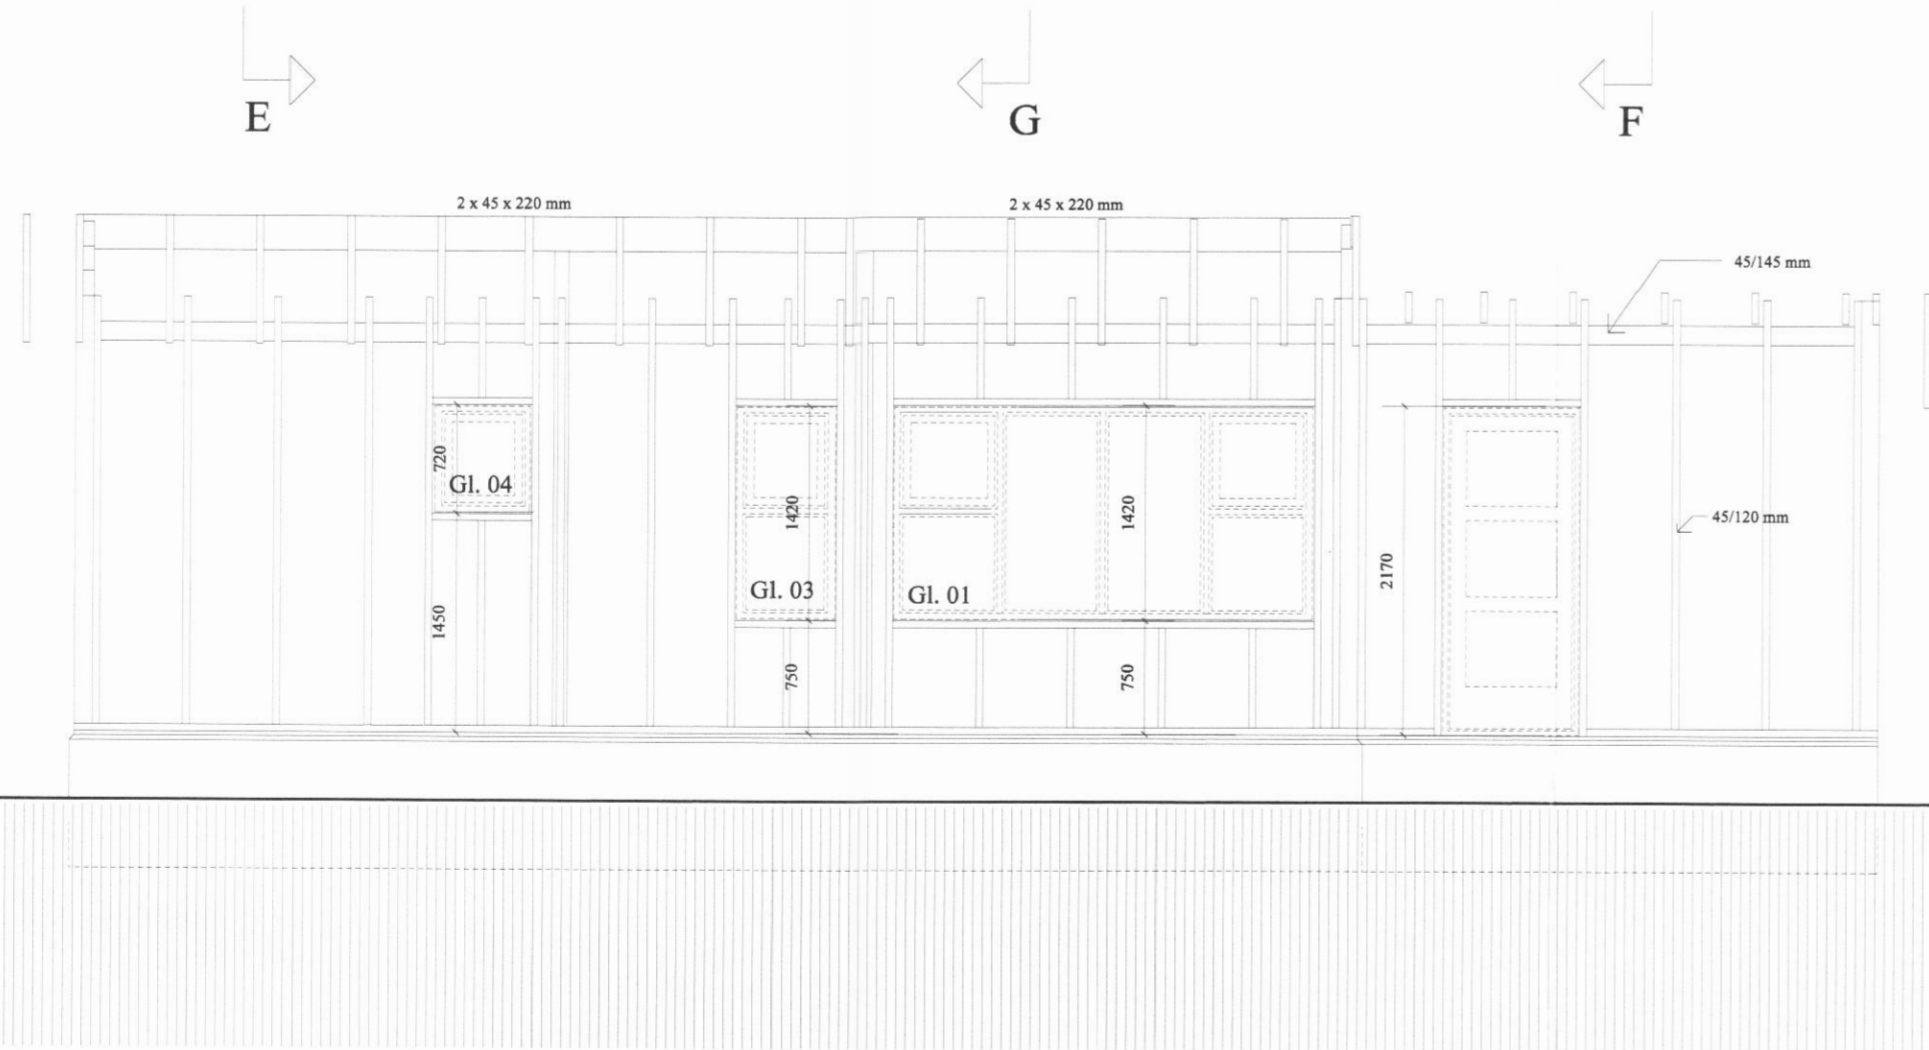

GRUNNMYND AF GRIND

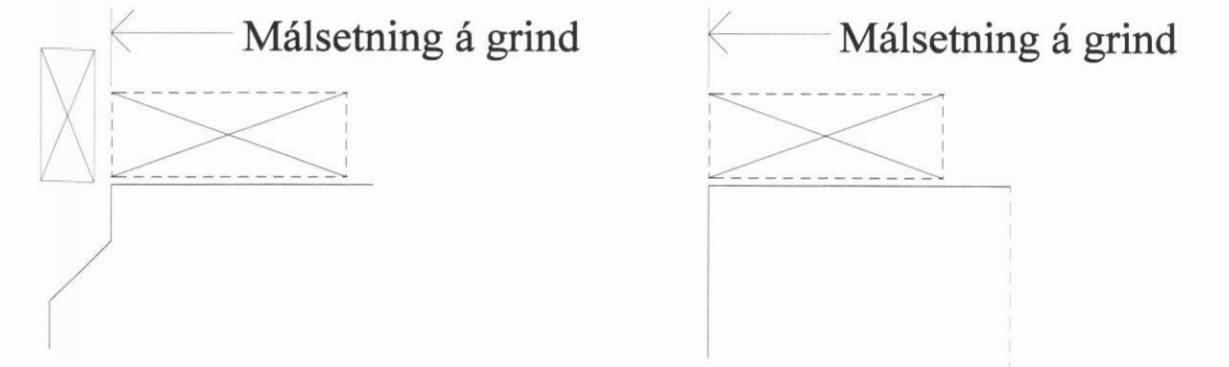

SNEIÐING AA

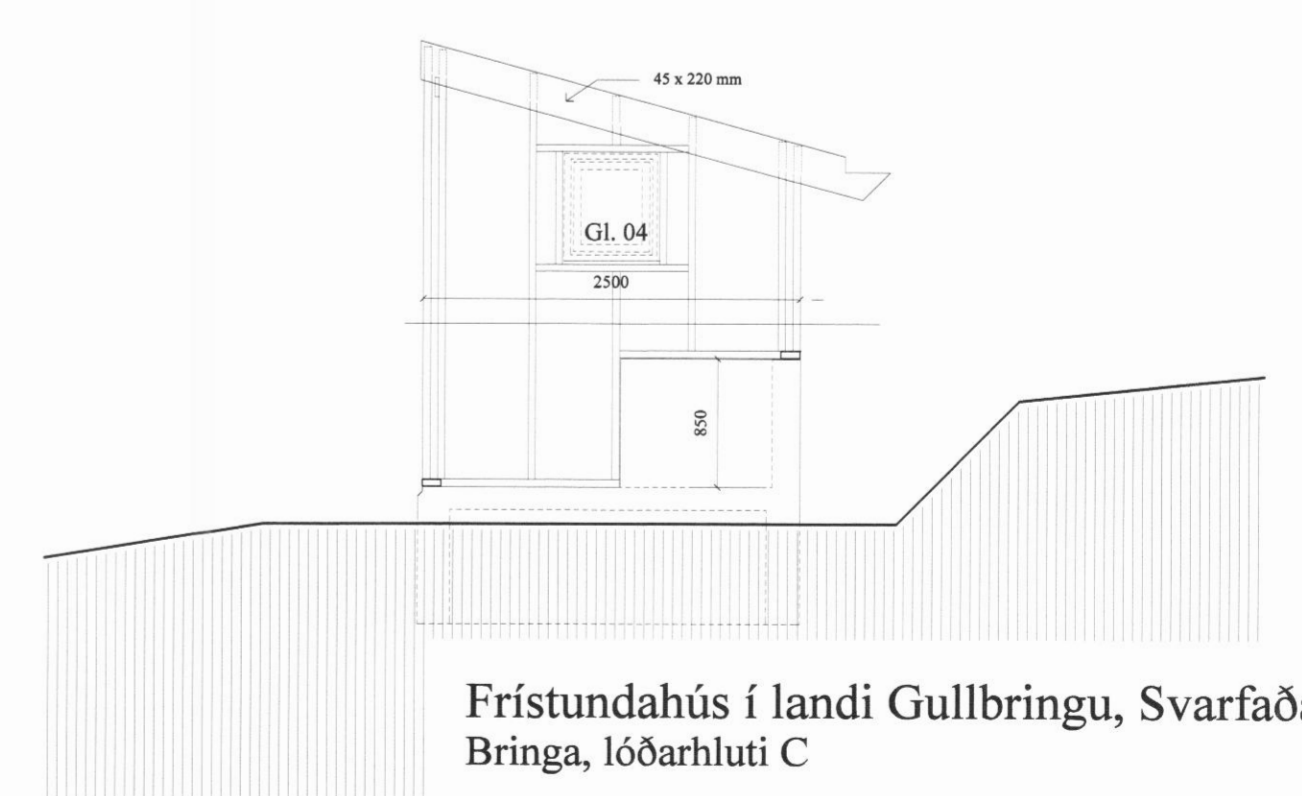

SNEIÐING BB

Frístundahús í landi Gullbringu, Svarfaðardal Bringa, lóðarhluti C

Mkv. 1:50/A2 Grindur, grunnmynd, hliðarmyndir

ARGOS ehf., Arkitektastofa Grétars og Stefáns Eyjarslóð 9, 101 Rvík. s. 552 1760 argos@argos.is 10. apríl 2014

GStÓ ehf
Gunnar St. Ólafsson, verkfr. - Bragagötu 28 / Laugavegi 3,
101 Rvk.
gsto@simnet.is - gsm: +354 893 2680 - vinna: +354 562 8770

Gunnar St. Ólafsson, 316543-8099

Stefán Grétarsson 140147-4518 2.05