




SUDURHLID

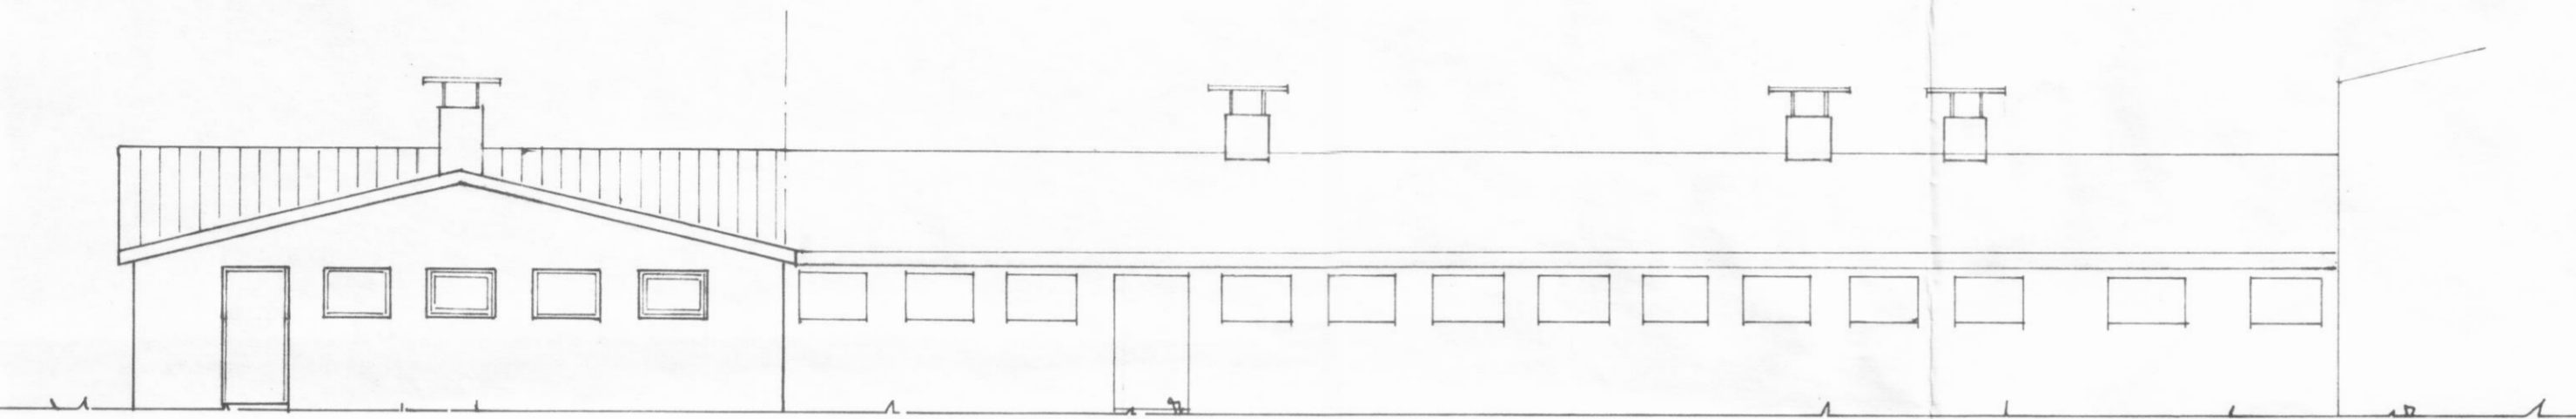


NORÐURHLID

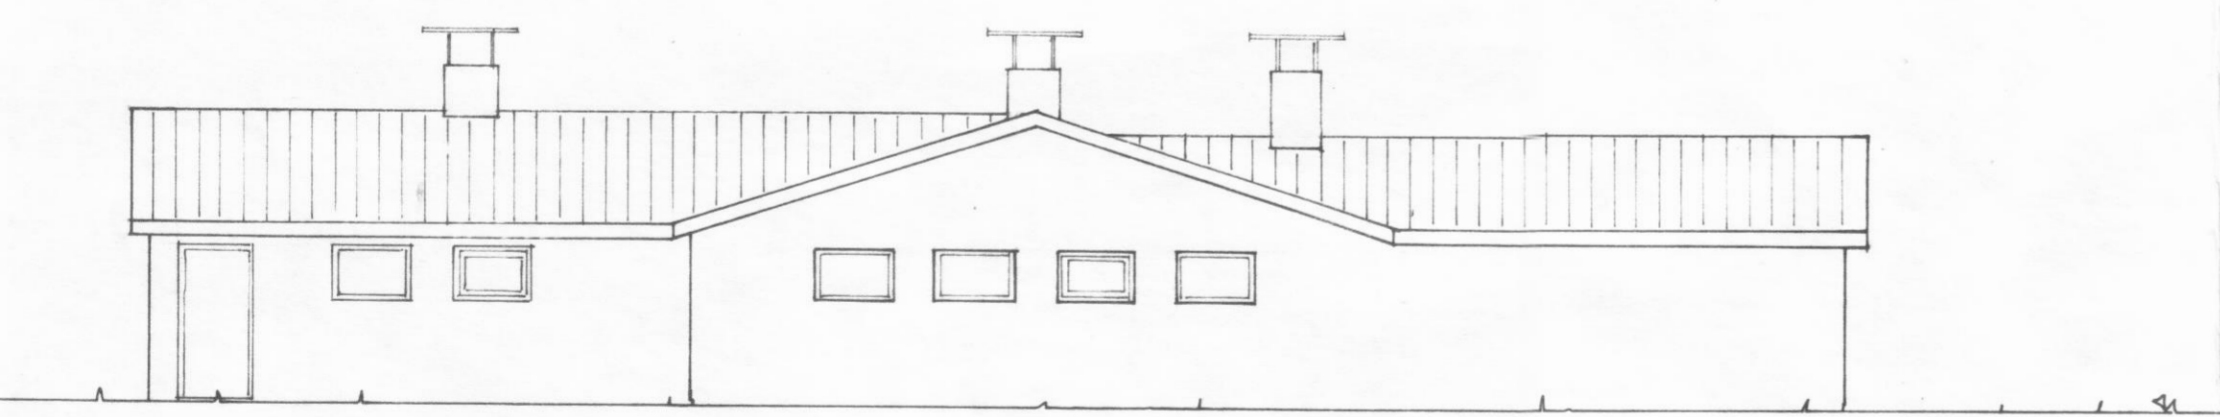

AUSTURHLID

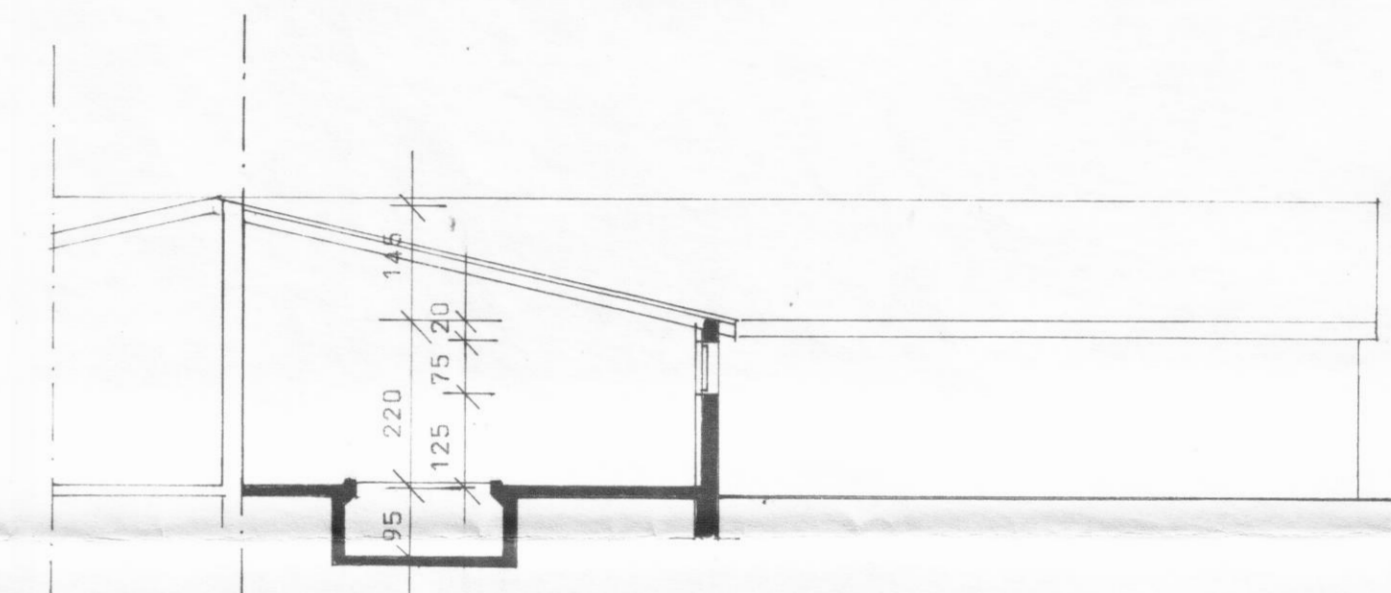

SNID A - A

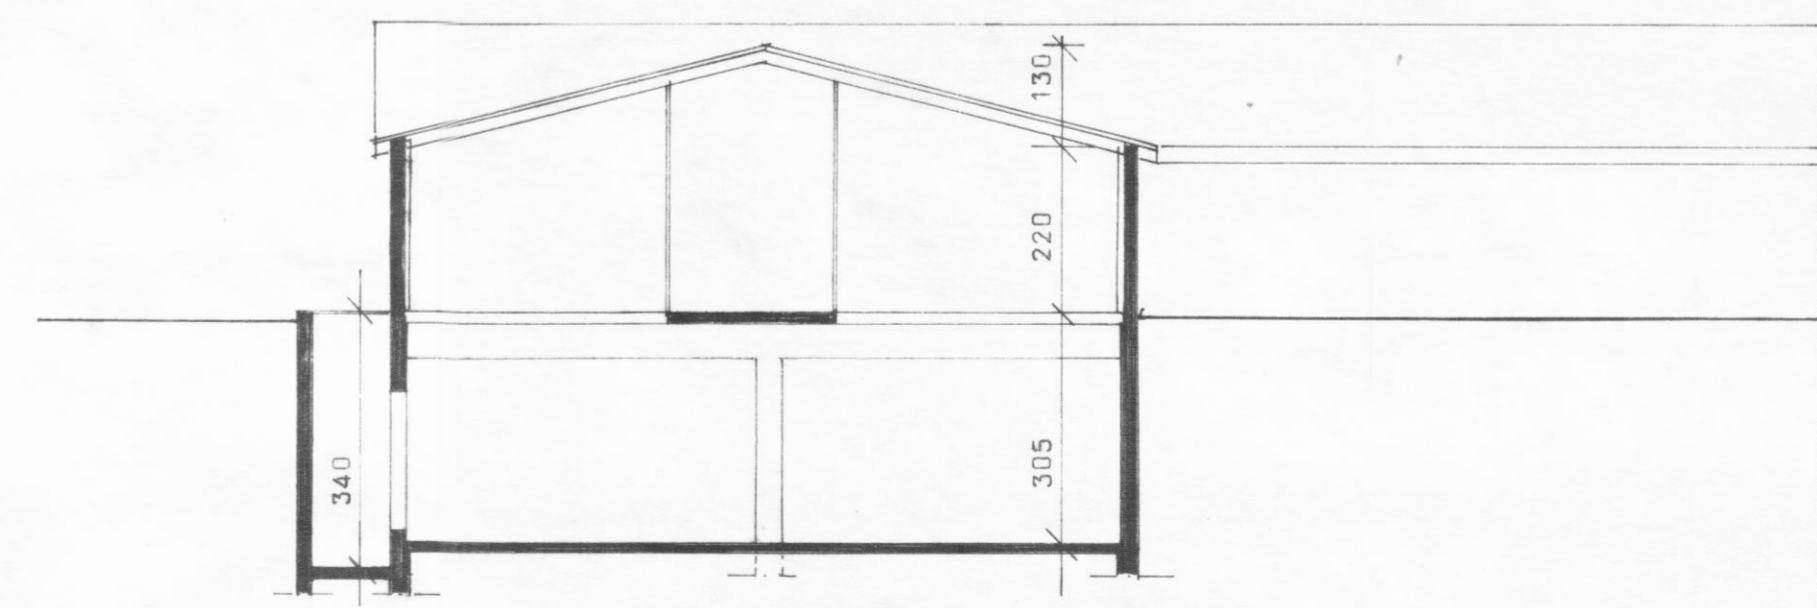

SNID B - B

ALLAR BREYTINGAR ÖHEIMILAR AN
SAMPYKKIS BYGGINGASTOFNUNAR

BL BYGGINGASTOFNUN LANDBÚNADARINS
LAUGAVEGI 120, REYKJAVÍK, SIMI 25444
STEINDYR, Sverfæðardalshreppi, Eyjafjarðars.
Fjósstökkun
Útlit

TEIKN. NR. 10 - 5470
BLAÐ NR. A 2
MÆLIKVARDI 1:100
DAGSETNING 21.09.1988
HANNAD Málfríður

Milþús Kishiansdóttir