


AUSTUR ÚTLIT, 1:100



SUÐUR ÚTLIT, 1:100



VESTUR ÚTLIT, 1:100

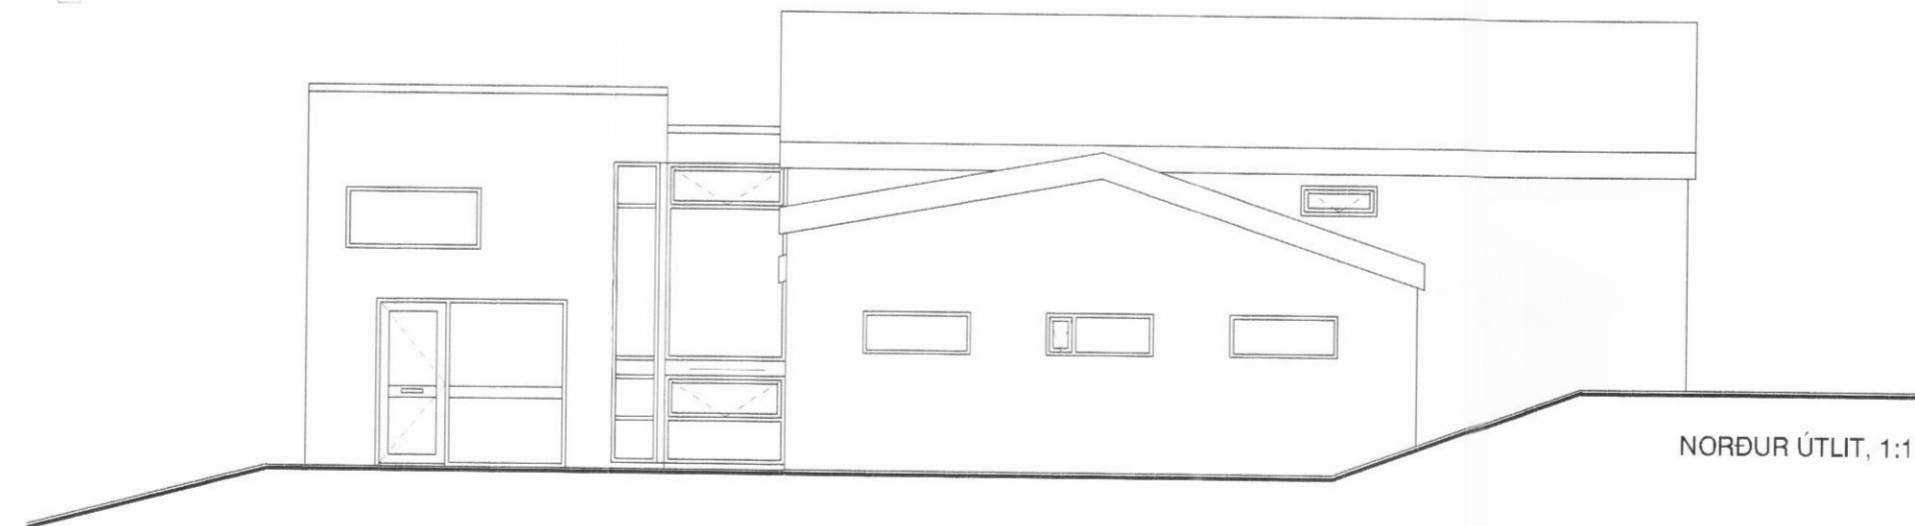

NORÐUR ÚTLIT, 1:100



SNID A:A, 1:100

C:	
B:	
A:	
BREYTINGAR:	DAGS:
INGVARIR, SVARFADARDAL	VERK:
ADALUPPDRAETTIR	KVARDI: 1:100
ÚTLIT, SNID	DAGS: 20.02.10
	TEIKN: IFG
	SKRÁ:

Loft Már Einarsson arkitekt faí kt. 210864 - 2969

