




SÉRMYND A, 1:5

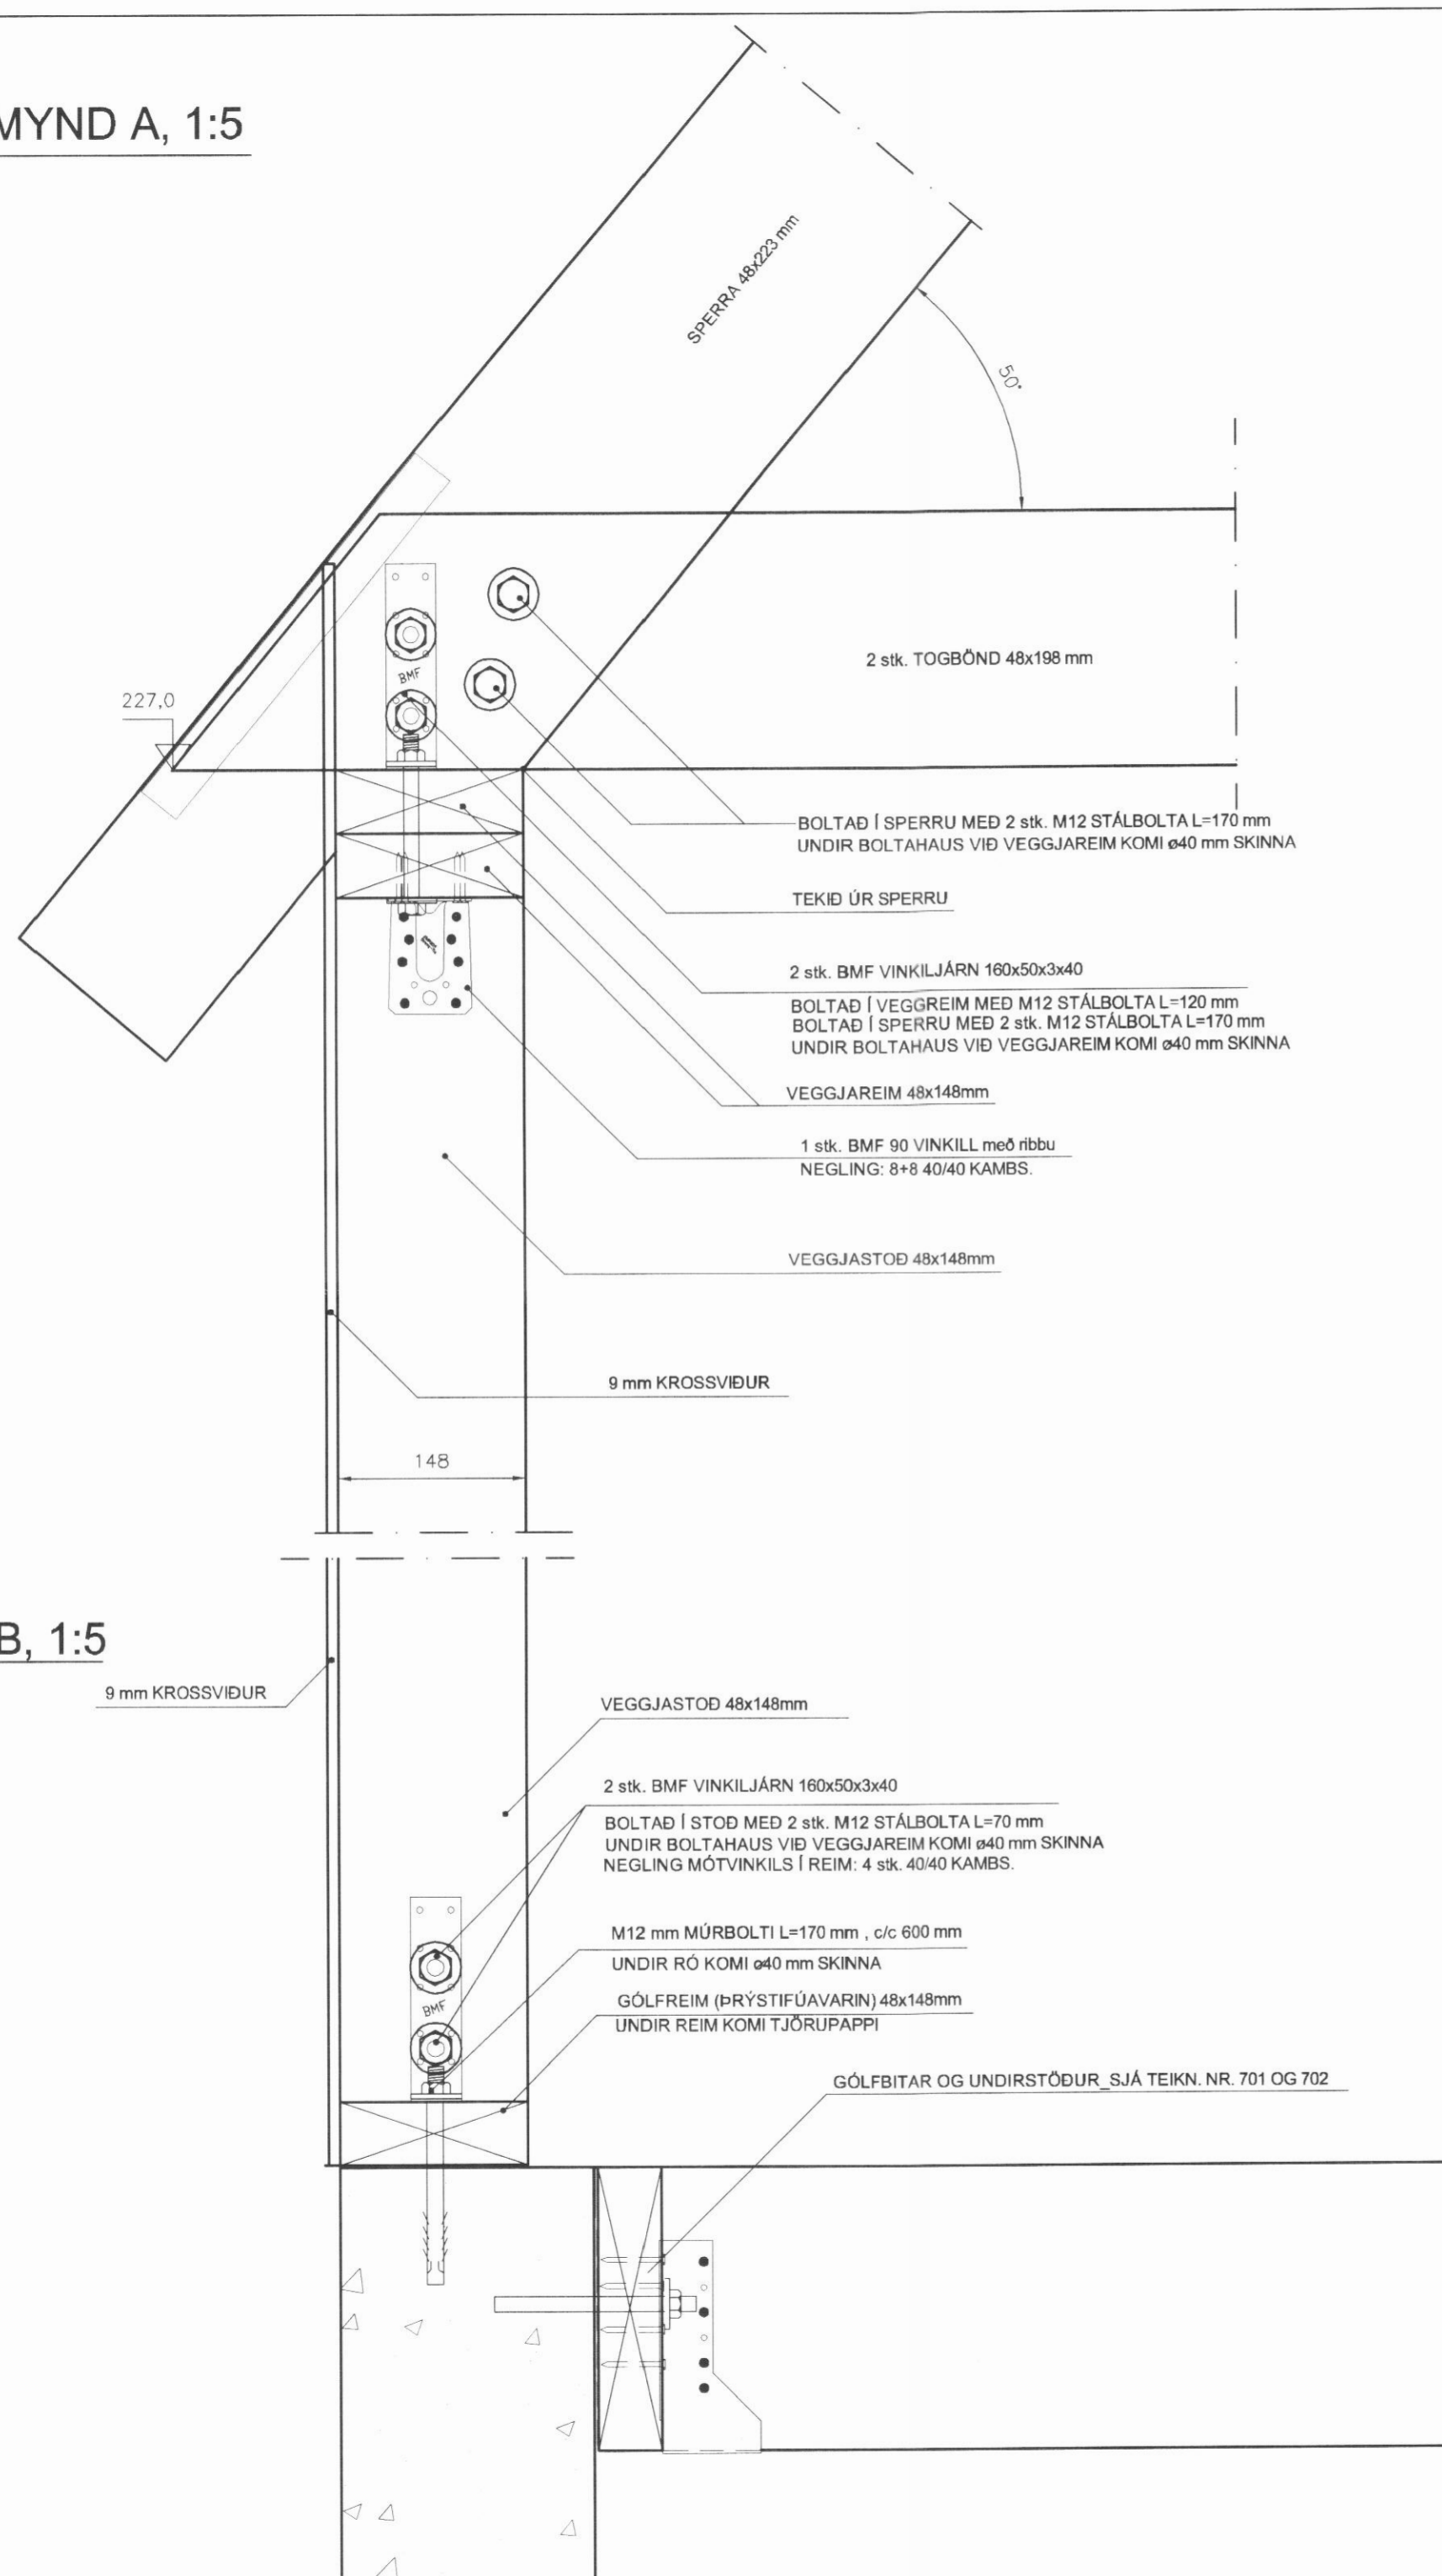


SÉRMYND C, 1:5

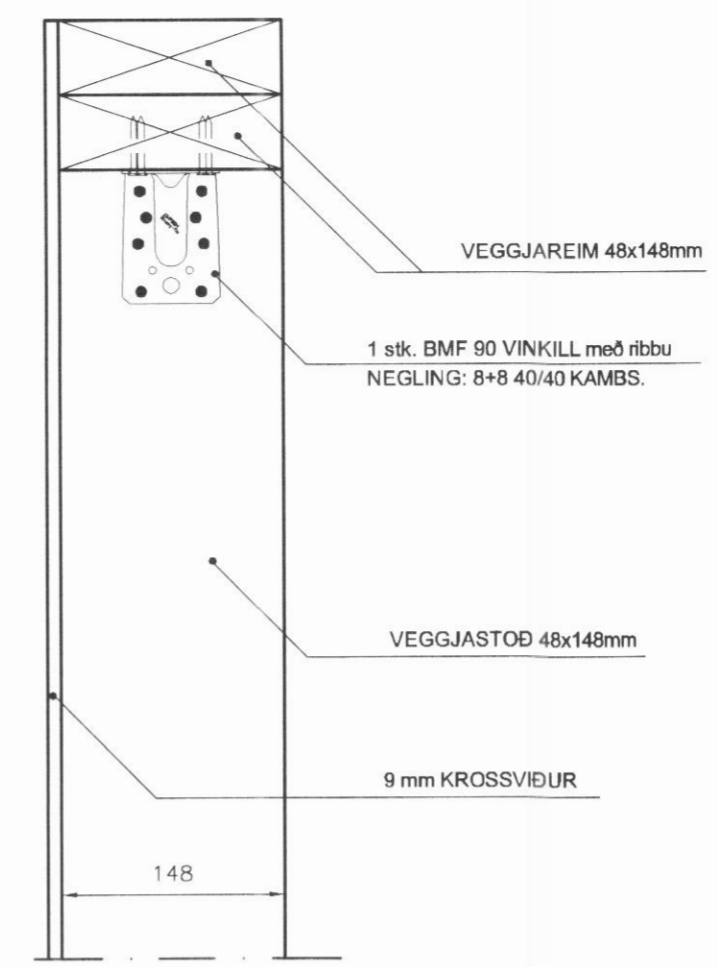

SÉRMYND D, 1:5

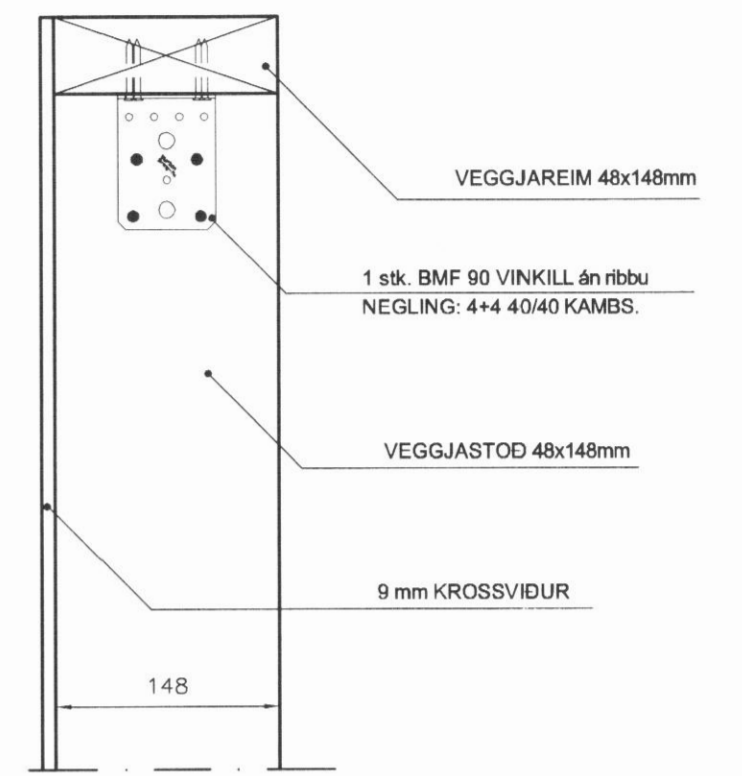

SÉRMYND E, 1:5

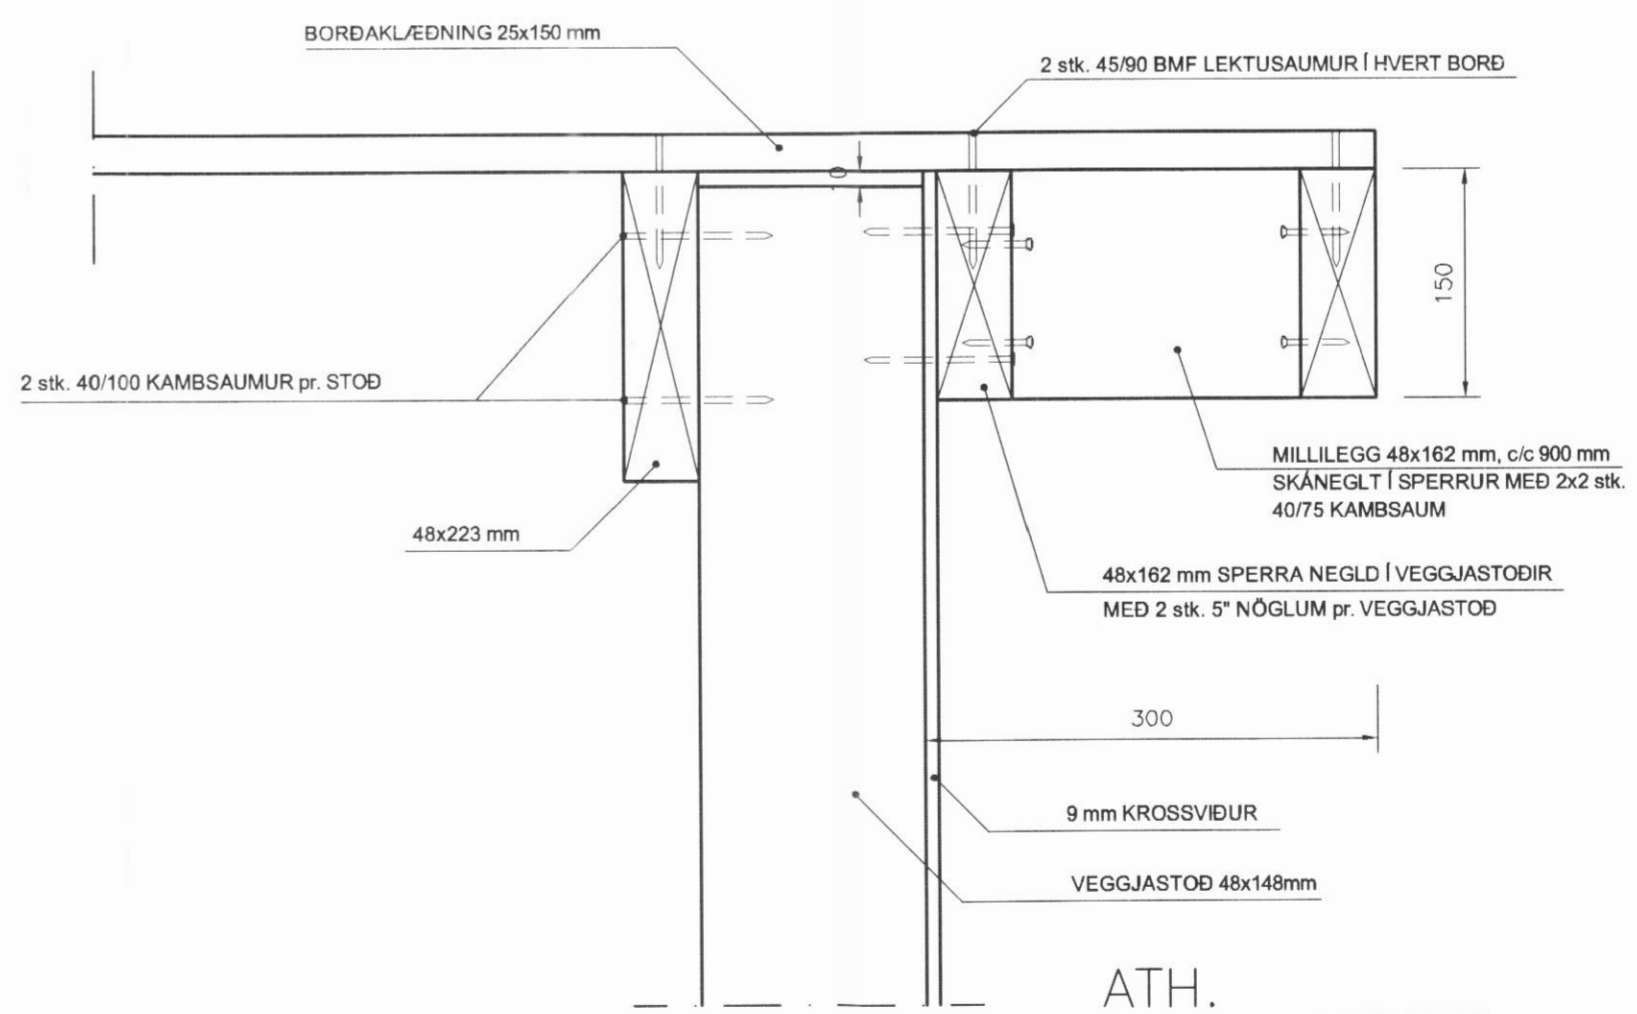

ATH.

SJÁ ALMENNAR SKÝRINGAR Á TEIKNINGU NR. 700

SÉRMYND F (texti)

TÁKNAR AÐ SAMSETNING MERKT F SÉ SETT SAMAN MED 4 stk. 40/100 BMF KAMBSAUM.

ÁRNI GUNNAR KRISTJÁNSSON FTFÍ  
 HELGAMAGRASTRÆTI 22 600 AKUREYRI S. 462 2022, GSM: 898 3333, kt.: 231161-3849  
 HM 22 ehf. kt.: 570107-0700, netfang: hm22@eshs

VERKHEITI				SUMARHÚS Hellubær (215-6474) Dalvíkurbyggð			
HEITI TEIKNINGAR			Sérmyndir A, B, C, D, E, F			VERK NR. Á07-025	
						TEIKNING NR. 705	
HANNAÐ	ÁGK	TEIKNAD	ÁGK	YFIRFARID	DAGS	29.04.2008	KVARDI 1:5
BREYTT			1		2	3	4