




SÉRMYND G, 1:5

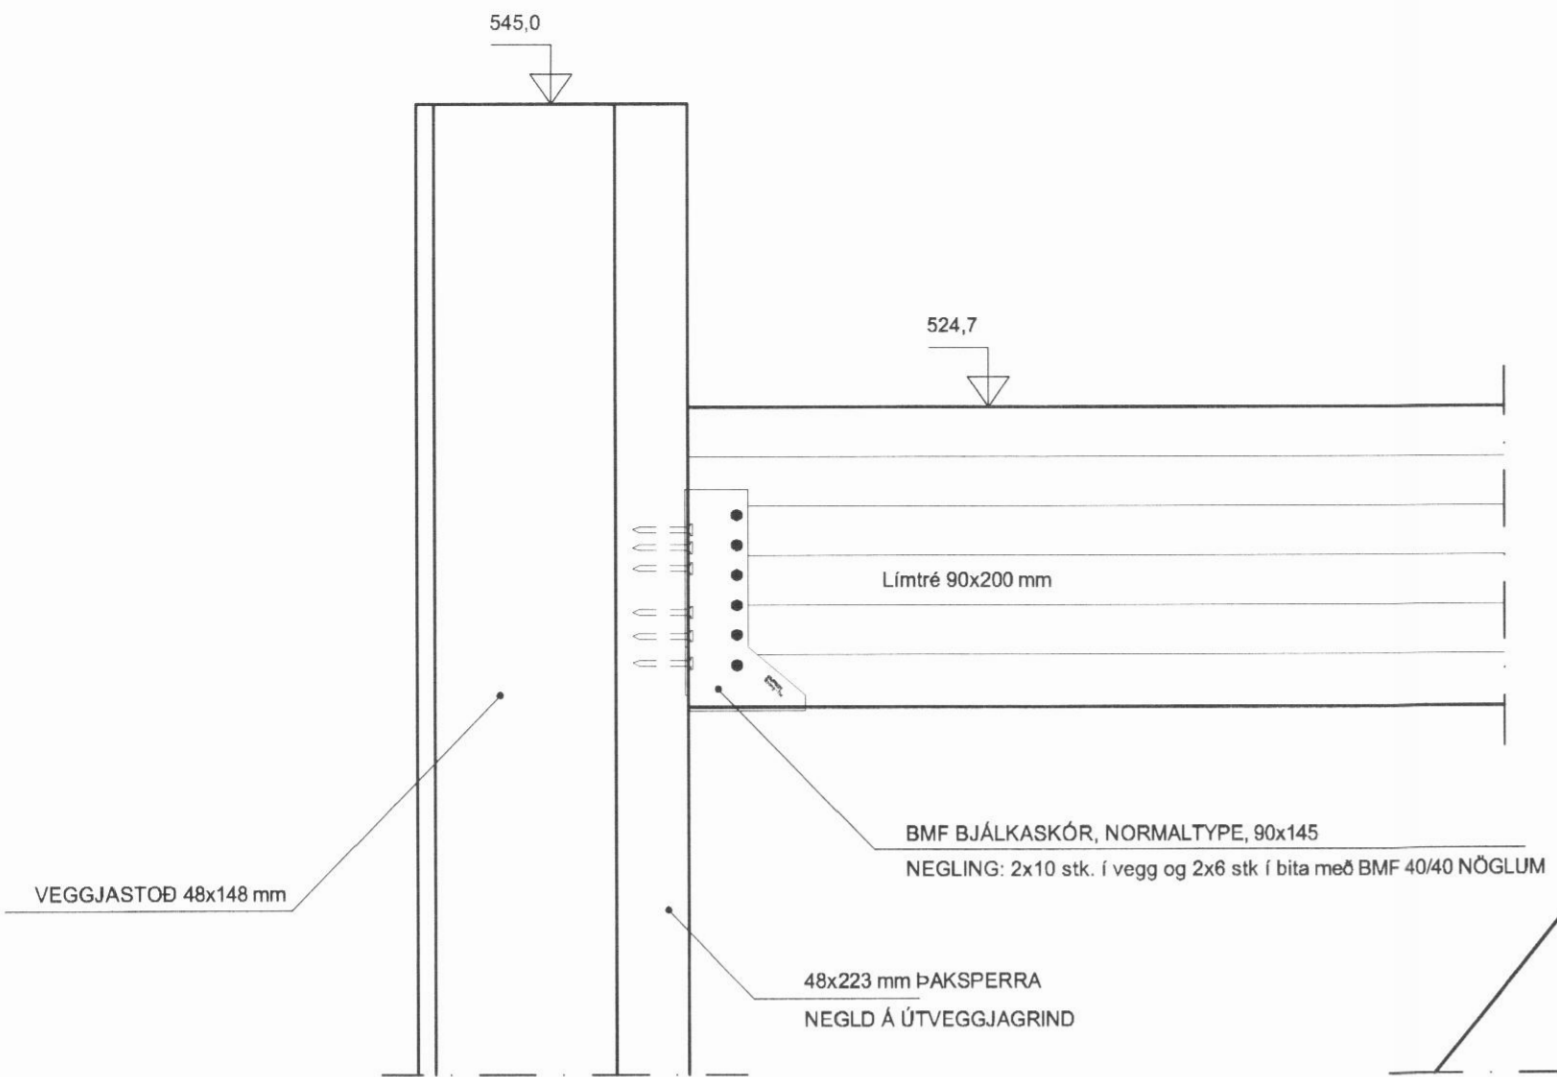


SÉÐ FRAMAN Á SÉRMYND G, 1:5

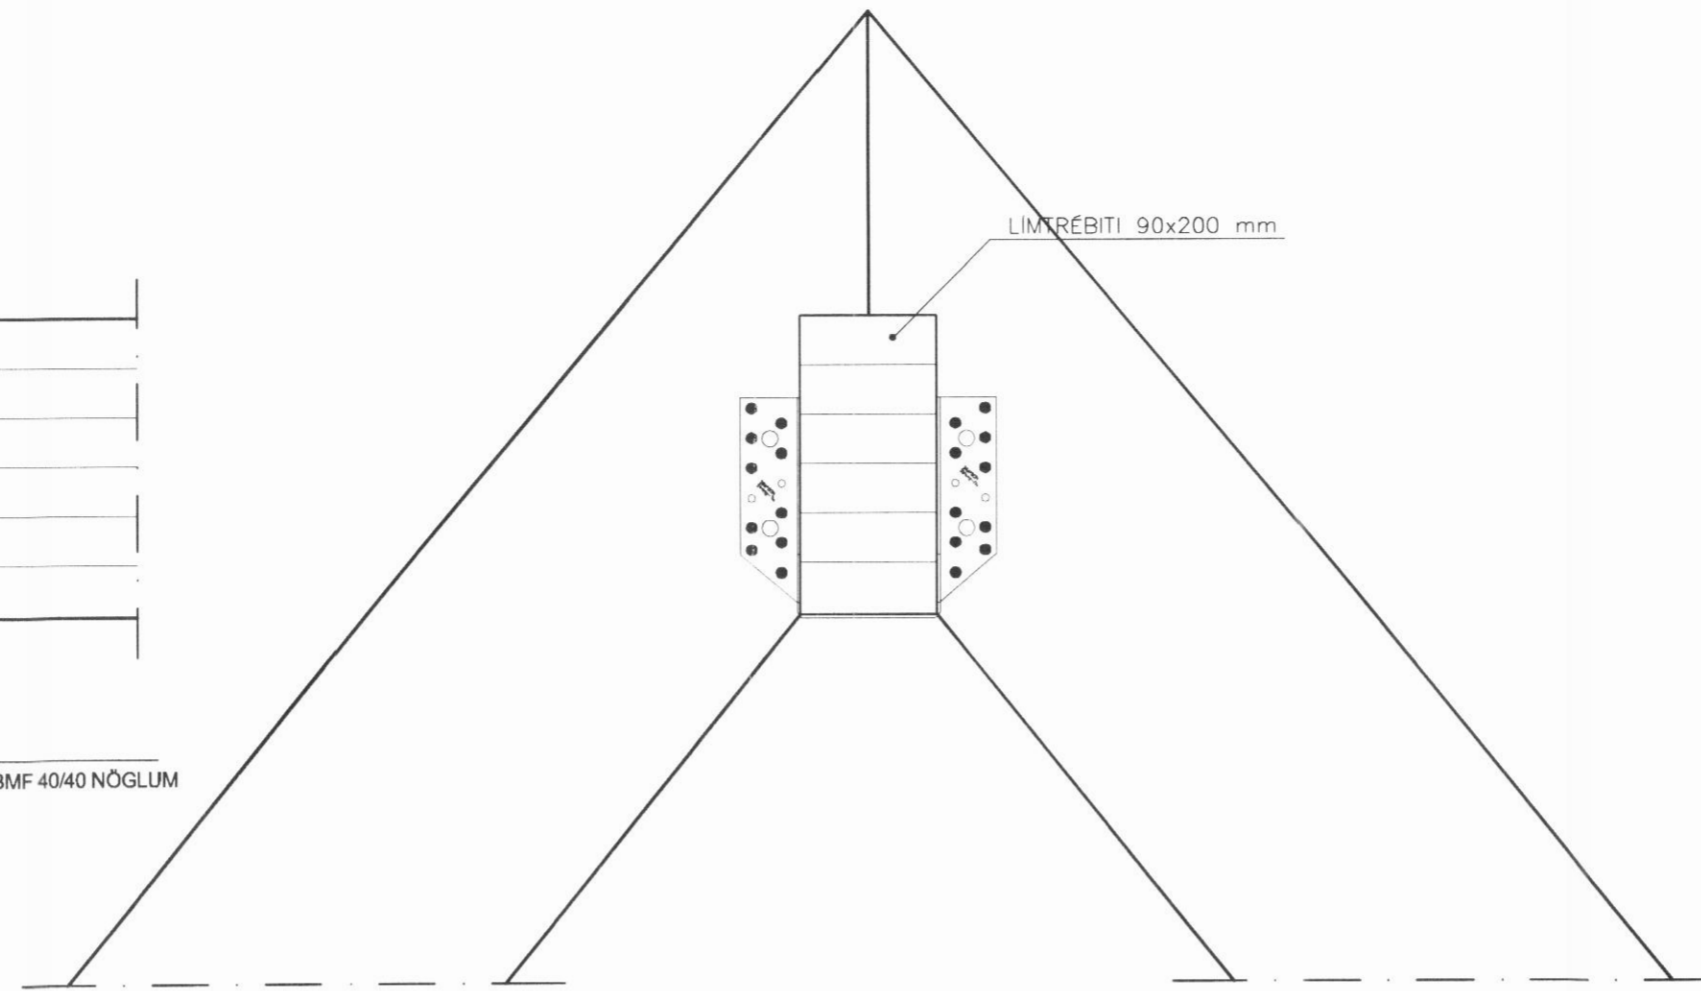

SÉRMYND I, 1:5

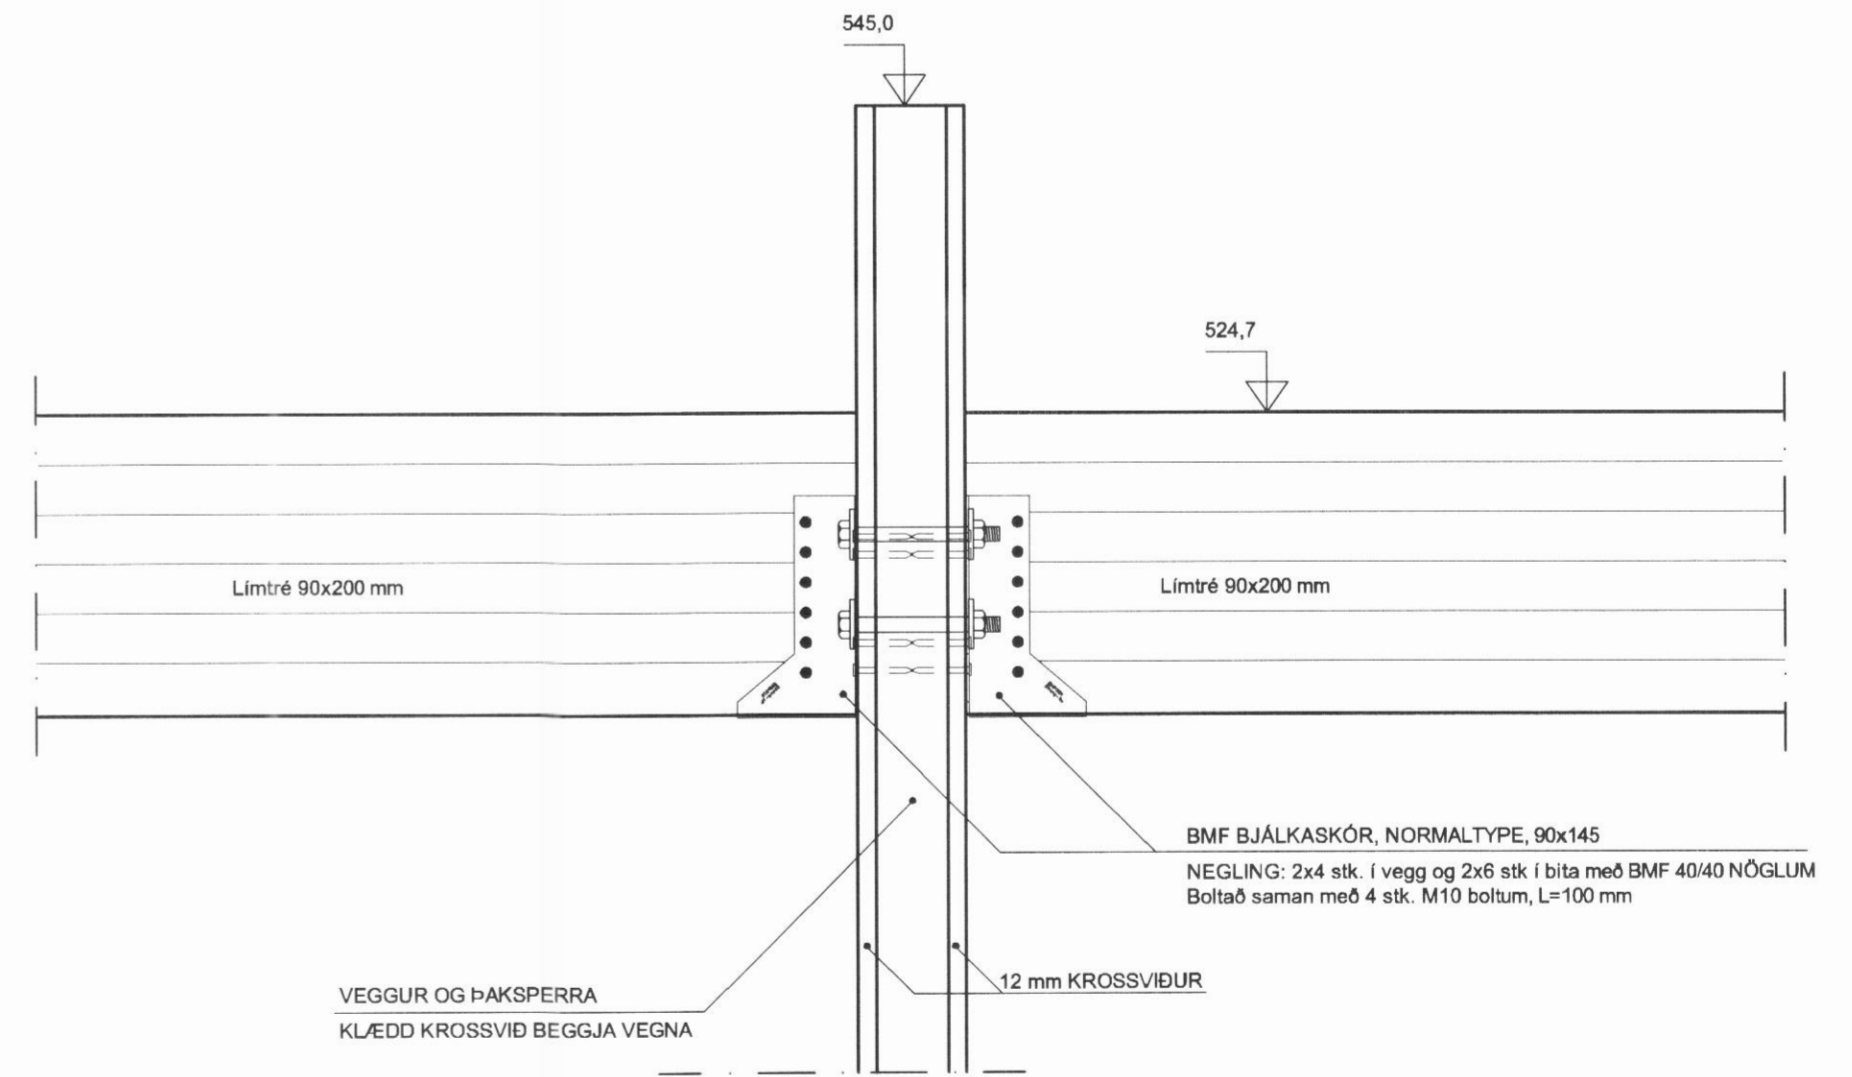

SÉRMYND H, 1:5

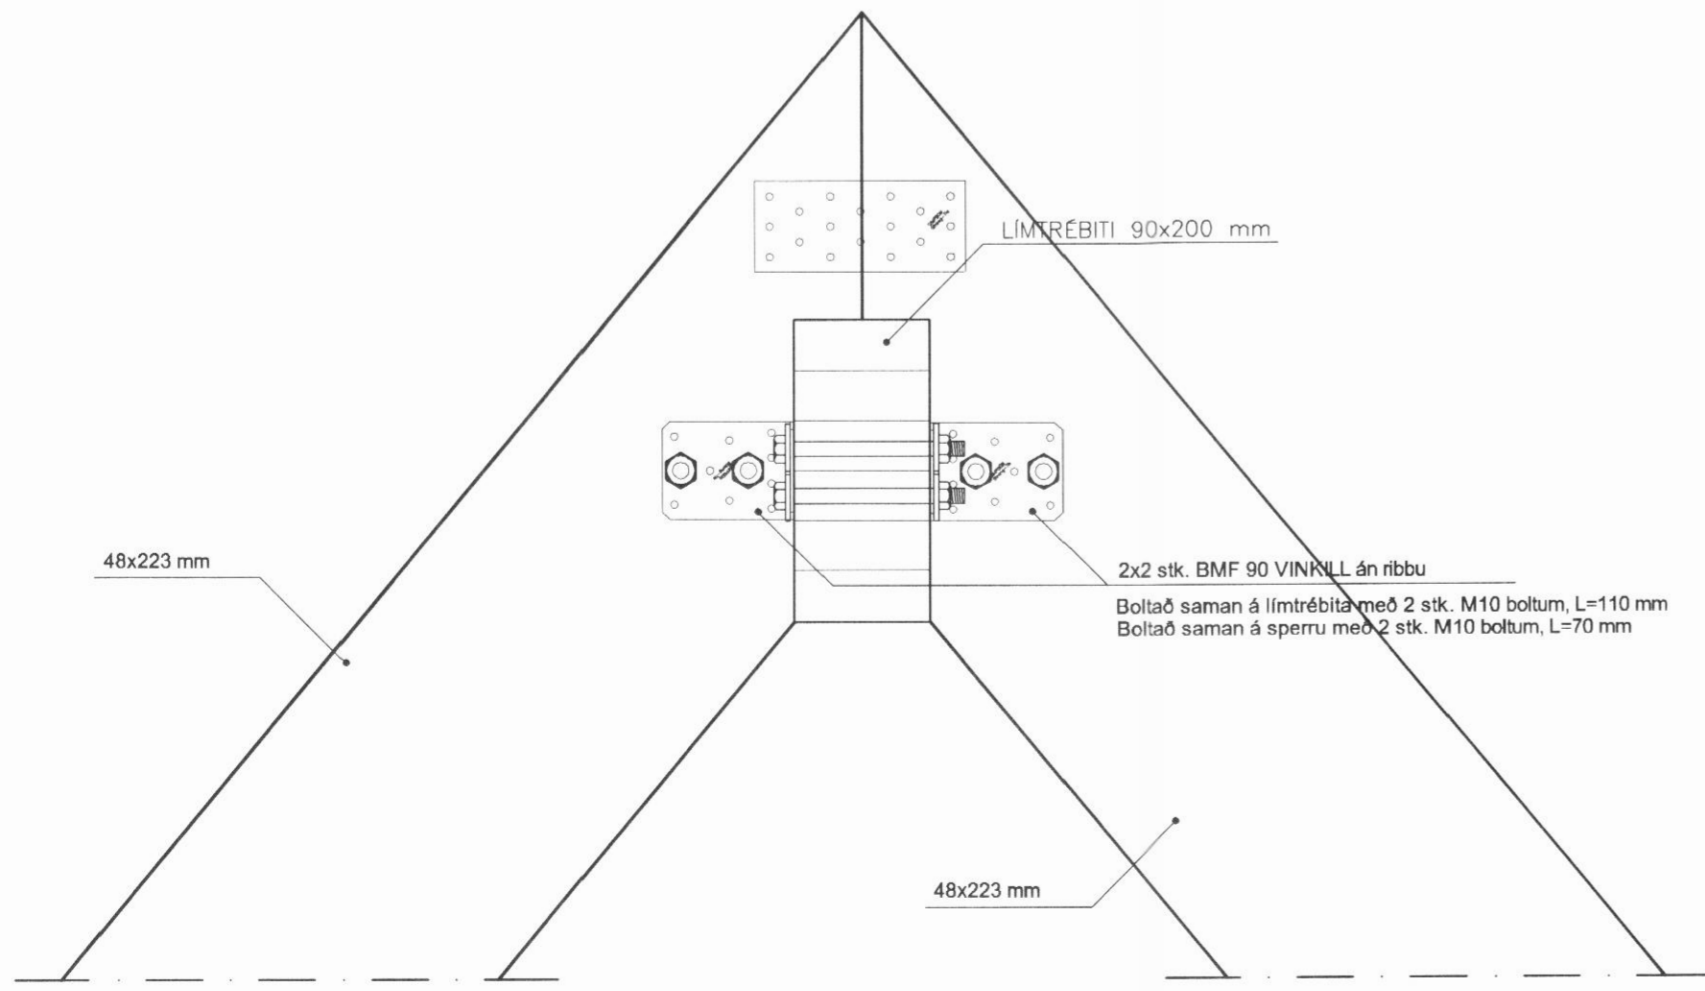

ATH.

SJÁ ALMENNAR SKÝRINGAR Á TEIKNINGU NR. 700

ÁRNI GUNNAR KRISTJÁNSSON FTFÍ  
 HELGAMAGRASTRÆTI 22 600 AKUREYRI S: 462 2022, GSM: 898 3333, kt.: 231161-3849  
 HM22 ehf. kt.: 570107-0700, netfang: hm22@est.is

VERKHEITI				SUMARHÚS Hellubær (215-6474) Dalvíkurbyggð			
HEITI TEIKNINGAR		Sérmyndir G, H, I		VERK NR		Á07-025	
				TEIKNING NR		706	
HANNAÐ	ÁGK	TEIKNAD	ÁGK	YFIRFARID	DAGS	29.05.2008	KVARDI
BREYTT			1		2		3
							4