
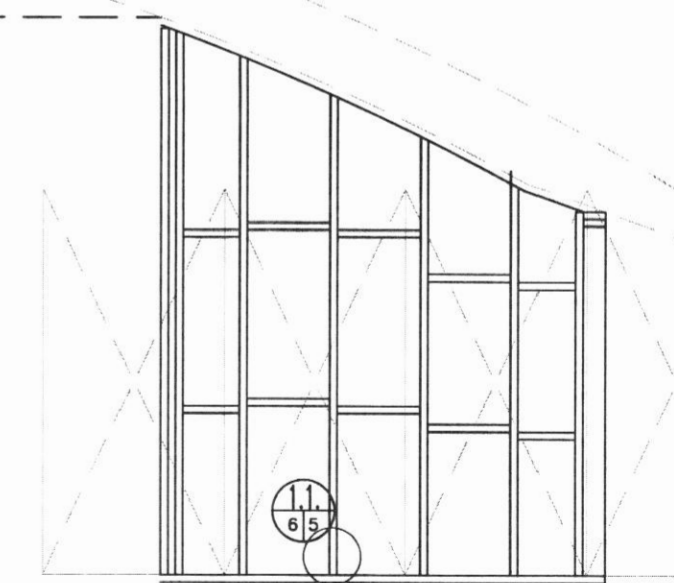
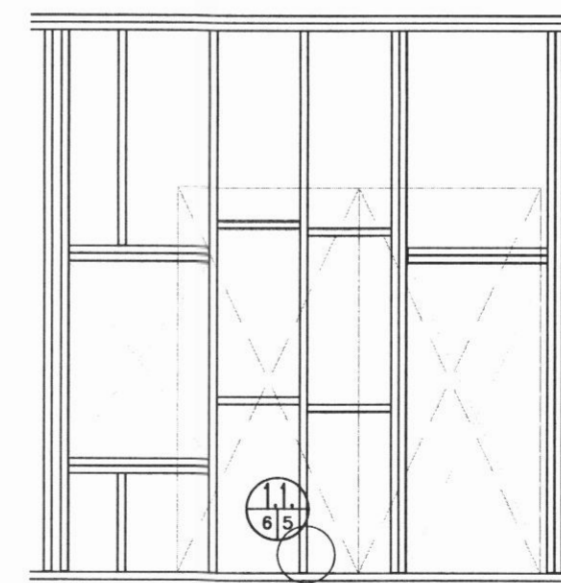
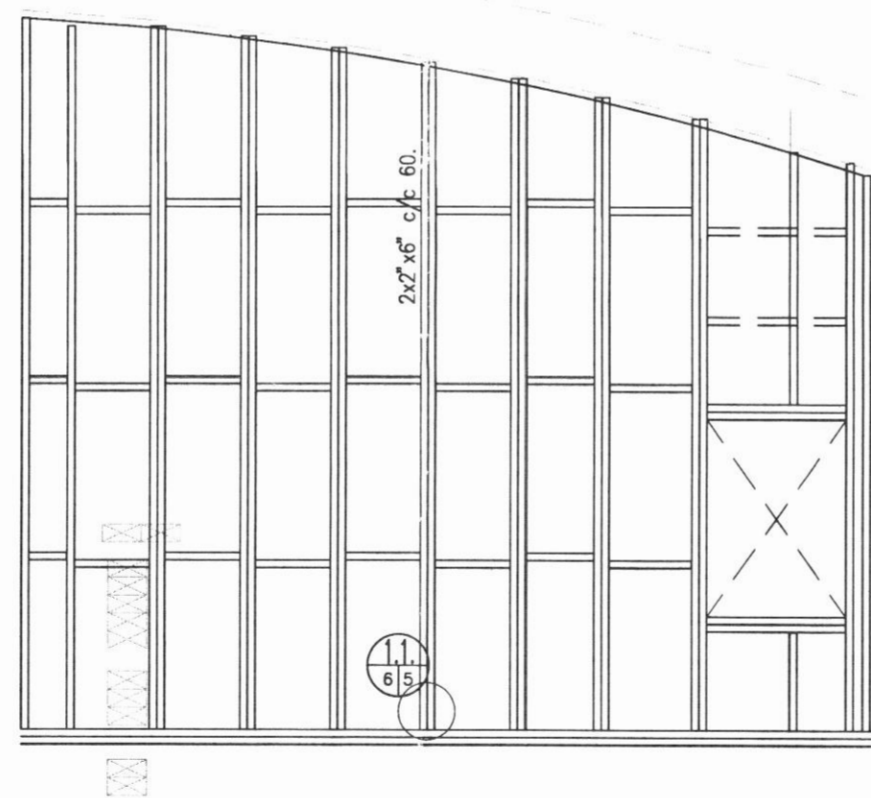
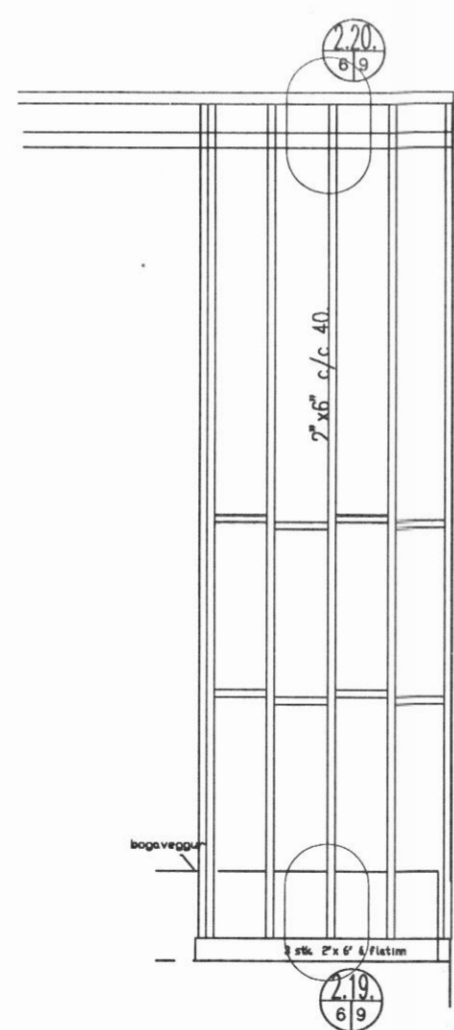
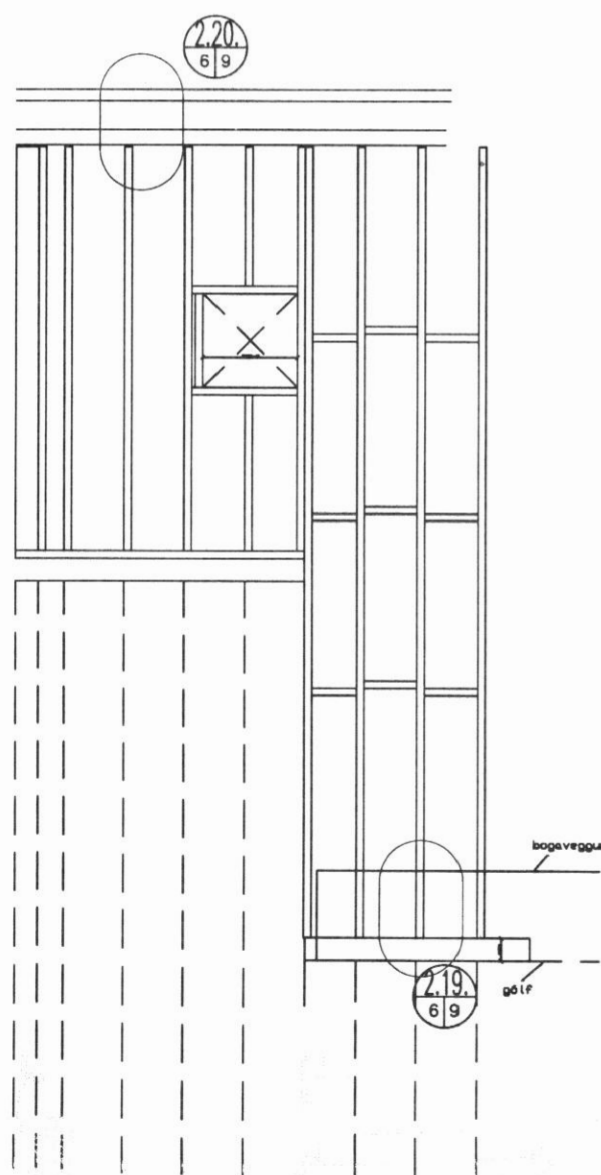
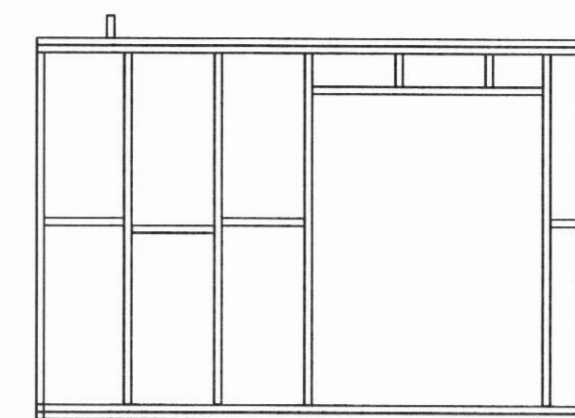
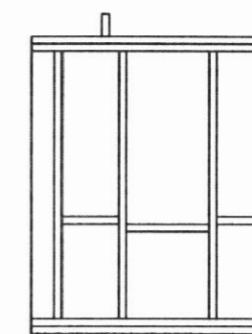
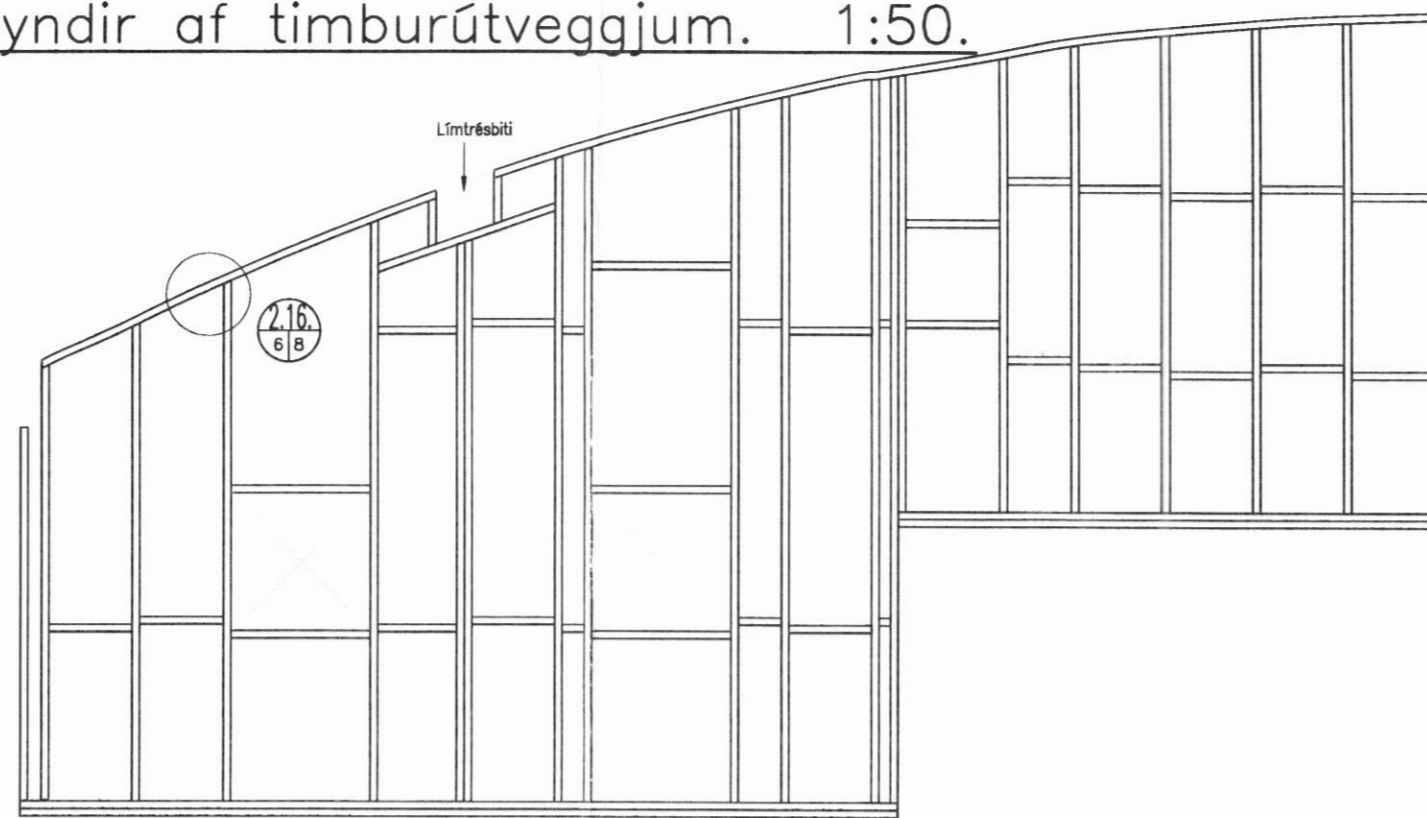


Burðarpól: Hliðarmyndir af timburútveggjum. 1:50.

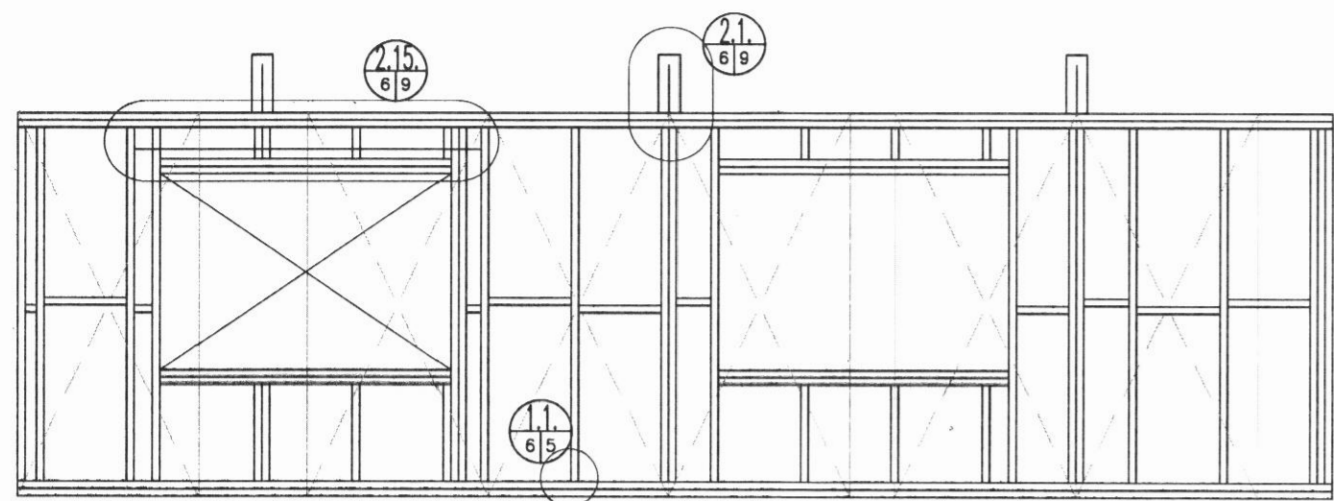

VERKFRÆDISTOFA GÚSTAFS VÍFILSSONAR. EFSTASUNDI 54, REYKJAVÍK. SÍMI: 553 6167 OG 893 6167		VGV sf.	
Verkefni: Rauðavík, Dalvíkurbyggð.	Heiti: BURDARPÓL: Sérmyndir á 1. hæð.	Br. Apríl 2005, reyndarteikning. G.V.	
Hönnun: GÚSTÁF VÍFILSSON	Verkfræðingur FVFI kt. 231163-5069	Mkv. 1:50. Dags. Apríl. 2003.	T. GV R. GV
Áritun aðalhönnuðar:		Verk nr. 0303.1. 10A	