



SNID
Mkv: 1:50

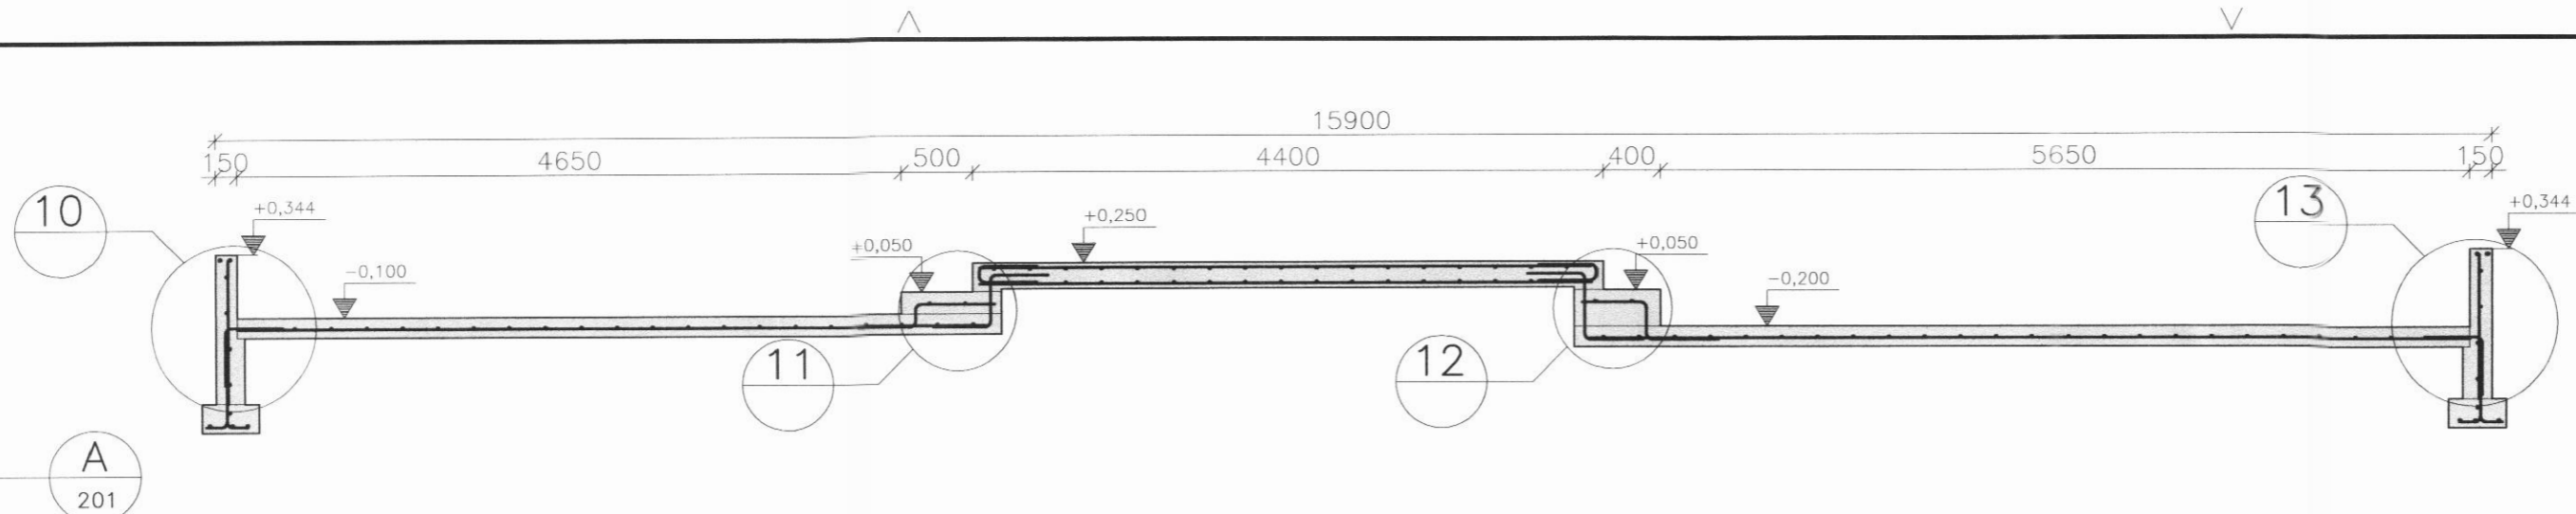


A
201

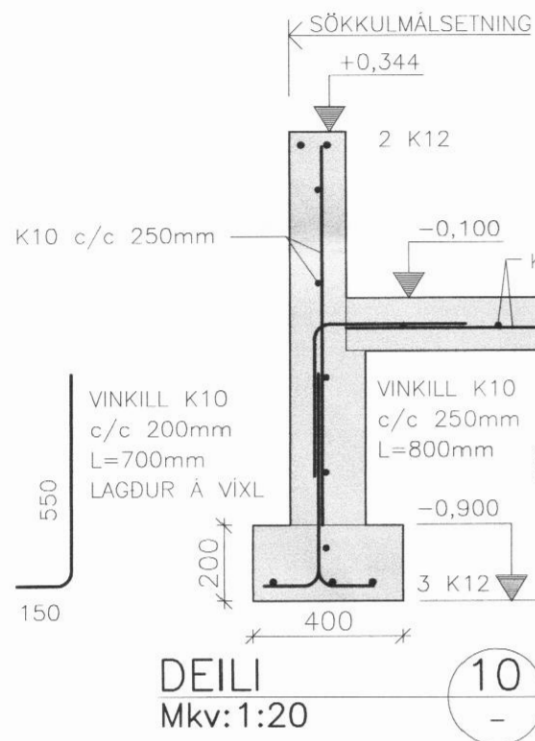

DEILI
Mkv: 1:20

10

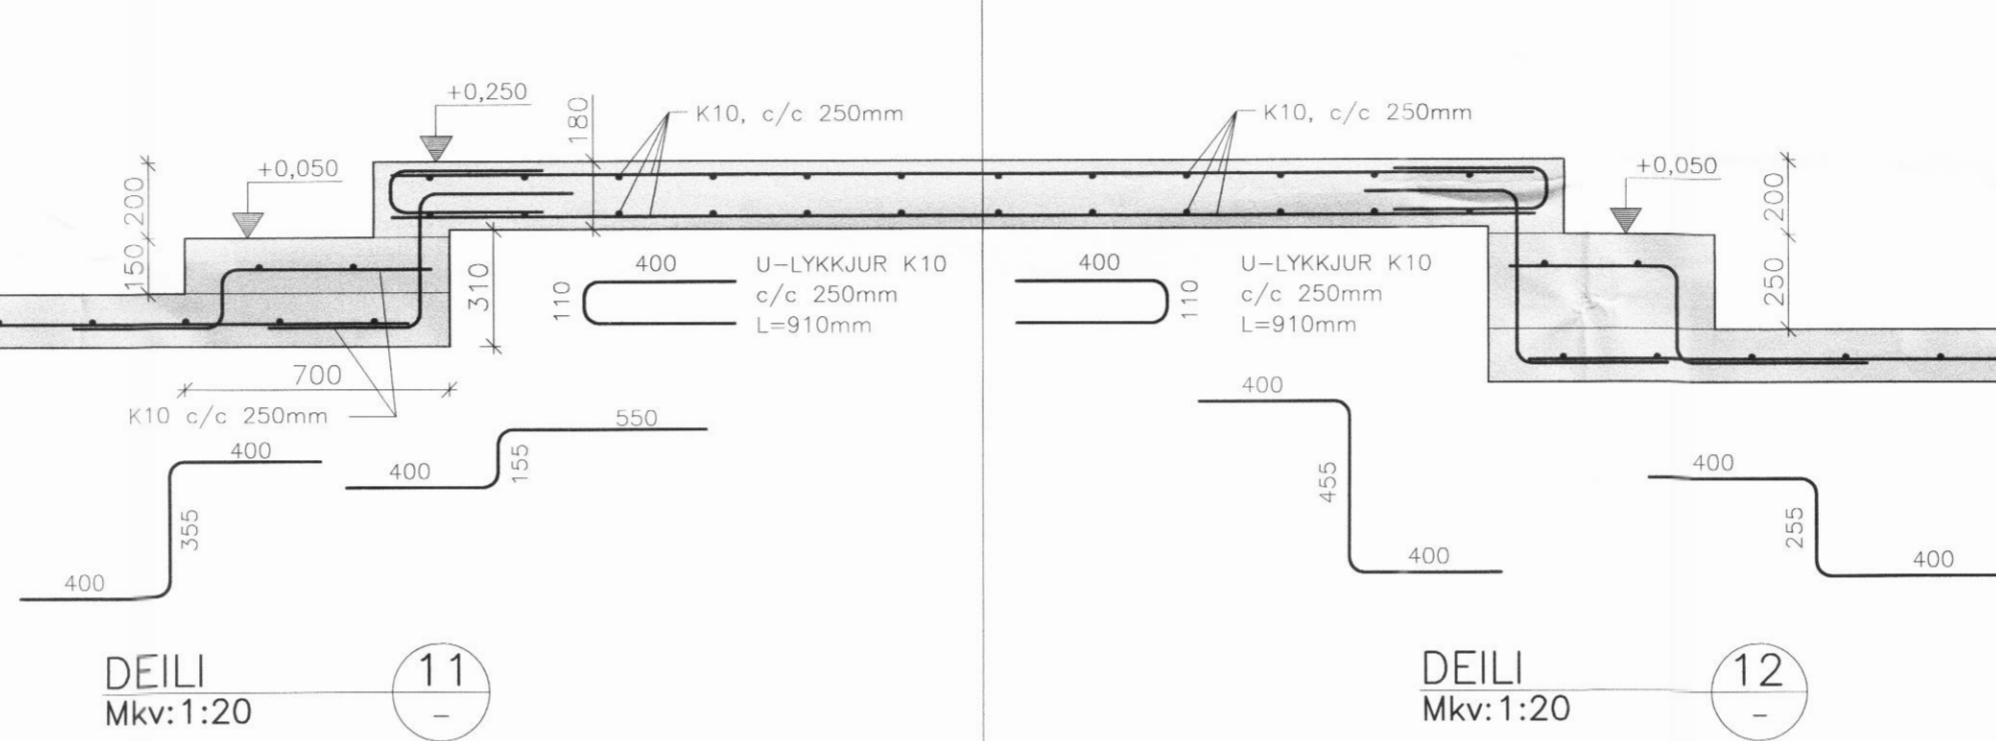


DEILI
Mkv: 1:20

11

DEILI
Mkv: 1:20


12

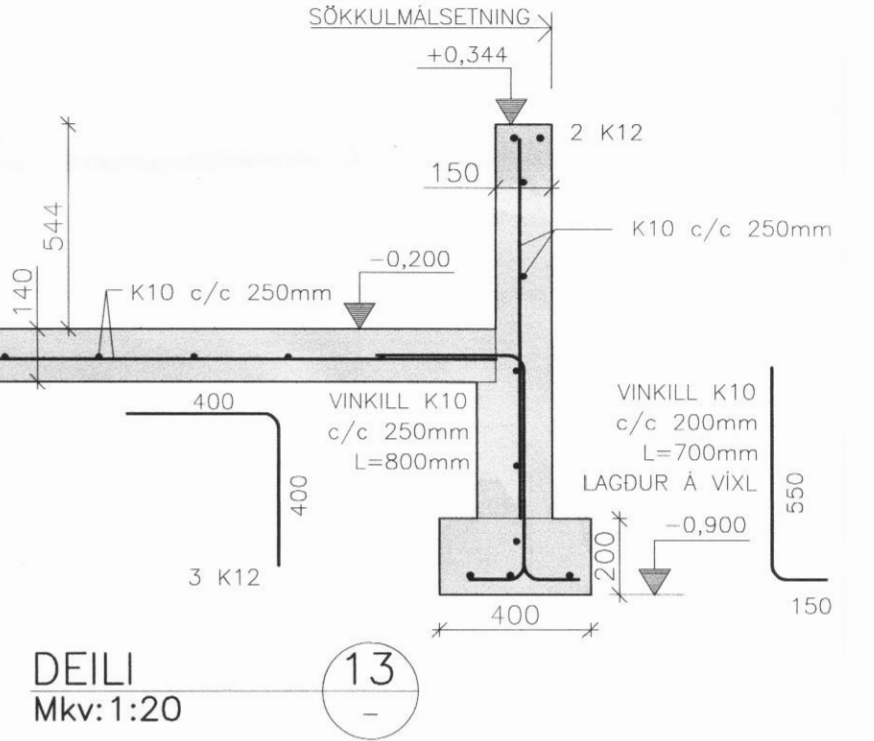


DEILI
Mkv: 1:20

13

SNID
Mkv: 1:50

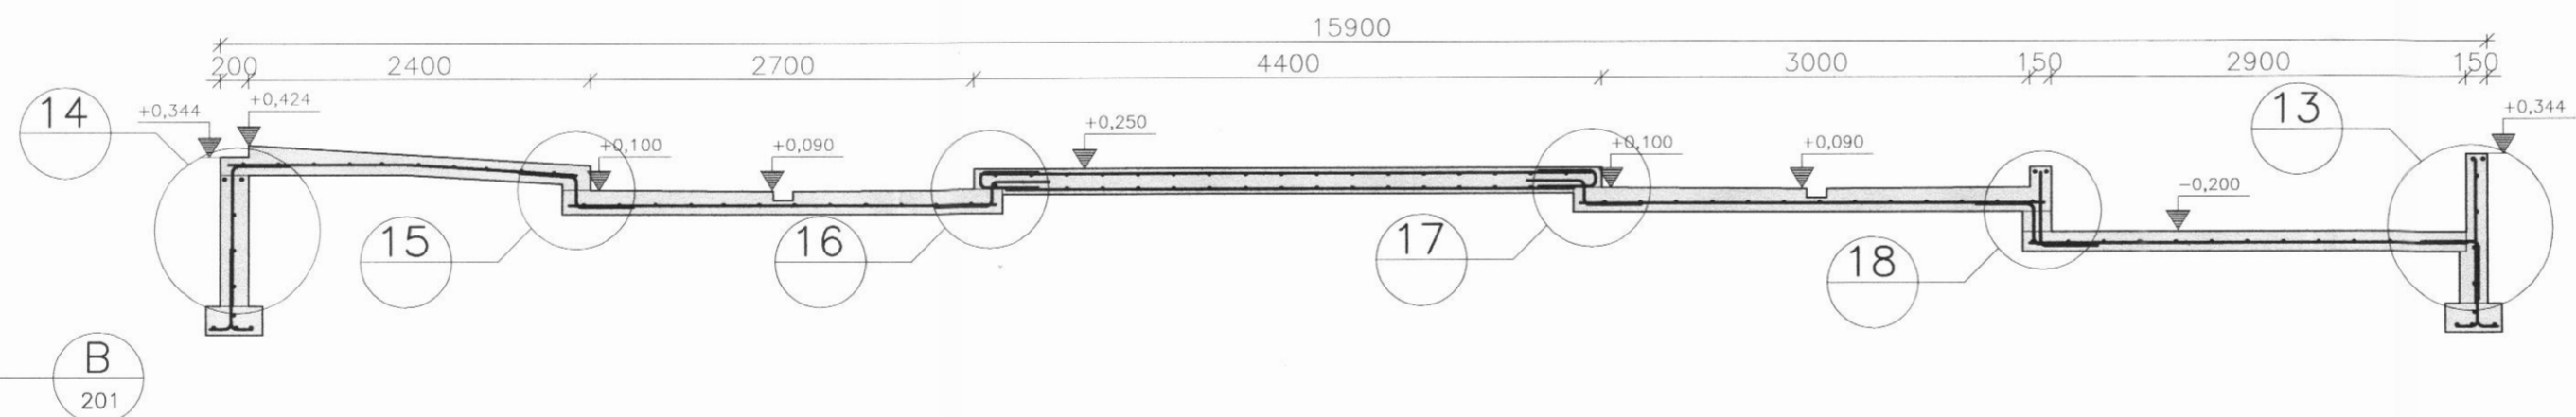


B
201

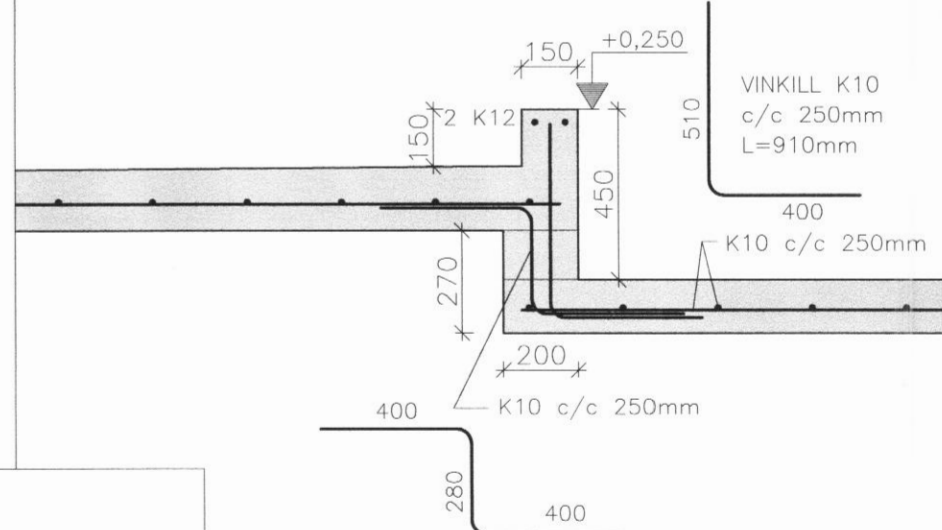


DEILI
Mkv: 1:20

18

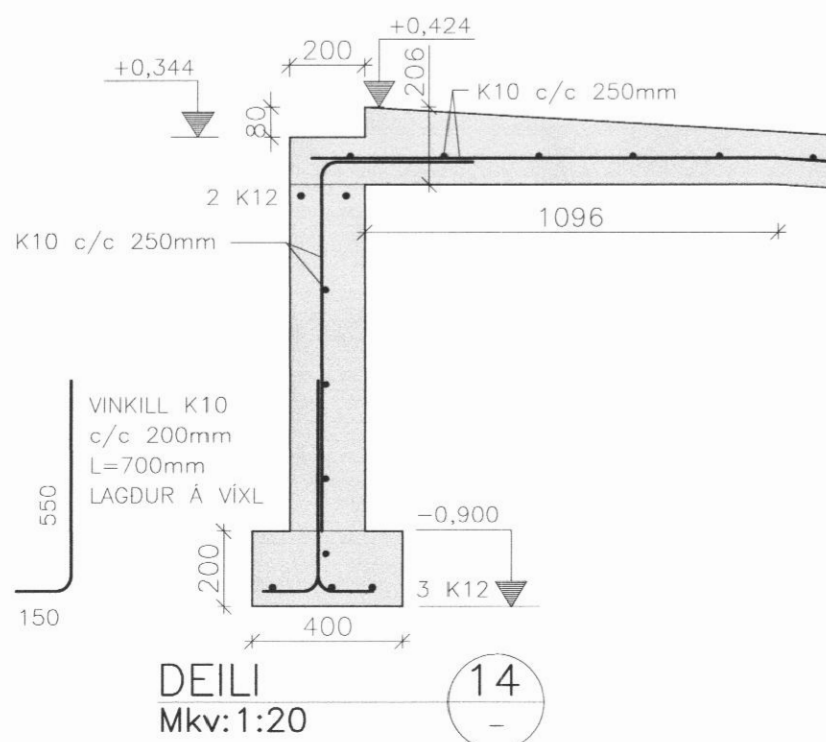


DEILI
Mkv: 1:20

14

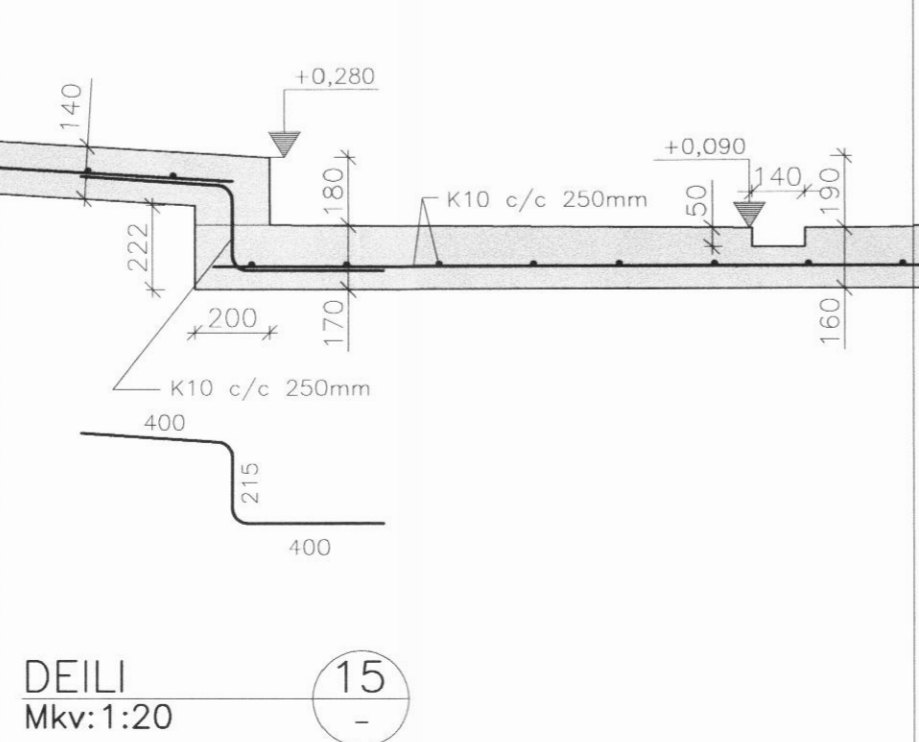


DEILI
Mkv: 1:20

15

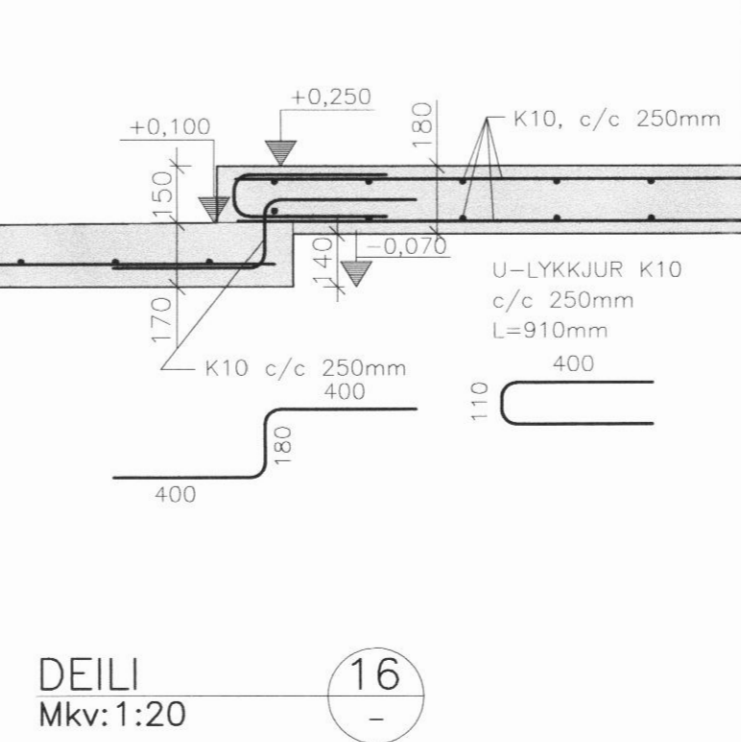

DEILI
Mkv: 1:20

16

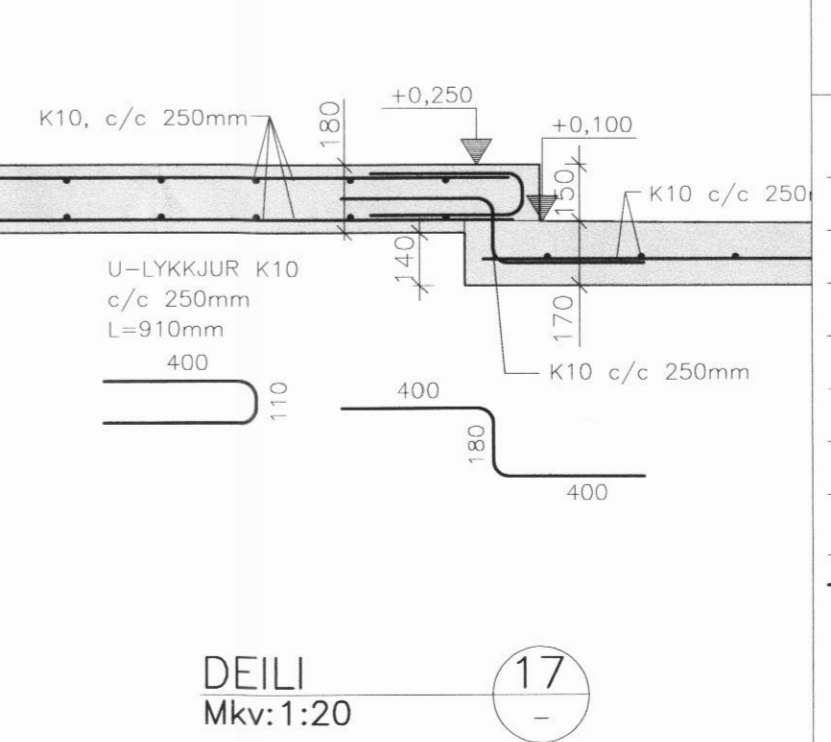

DEILI
Mkv: 1:20

17

STÆRRI ÁRSKÓGUR, FJÓS

BURDARVIRKI	Melikvarði
SNID	1:50
DEILI	1:20

Hannað:	Teiknað:	Yfirfarið:	Dags:
GH	GH		Júní 2006
Stað á disk:	Skráarnúmer:	Verknr.:	Bl.nr.:
	06135-21	06135	202

Sambýttir
Guðmundur Þorsteinsson

**VERKFRÆÐISTOFA
SUÐURLANDS EHF**

Austurvegur 5, 800 Selfoss, Sími: 482 3900, Fax: 482 3914, Netf: verksud@verksud.is