



VESTUR

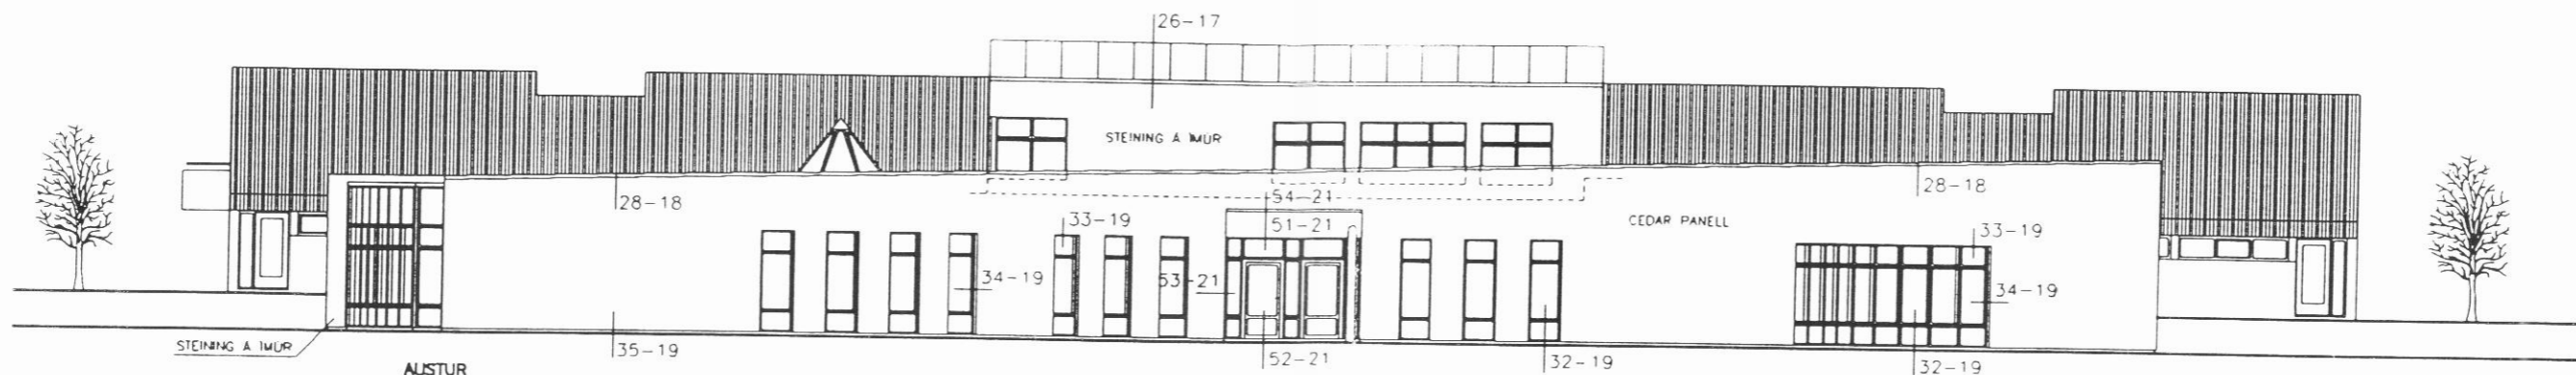

AUSTUR

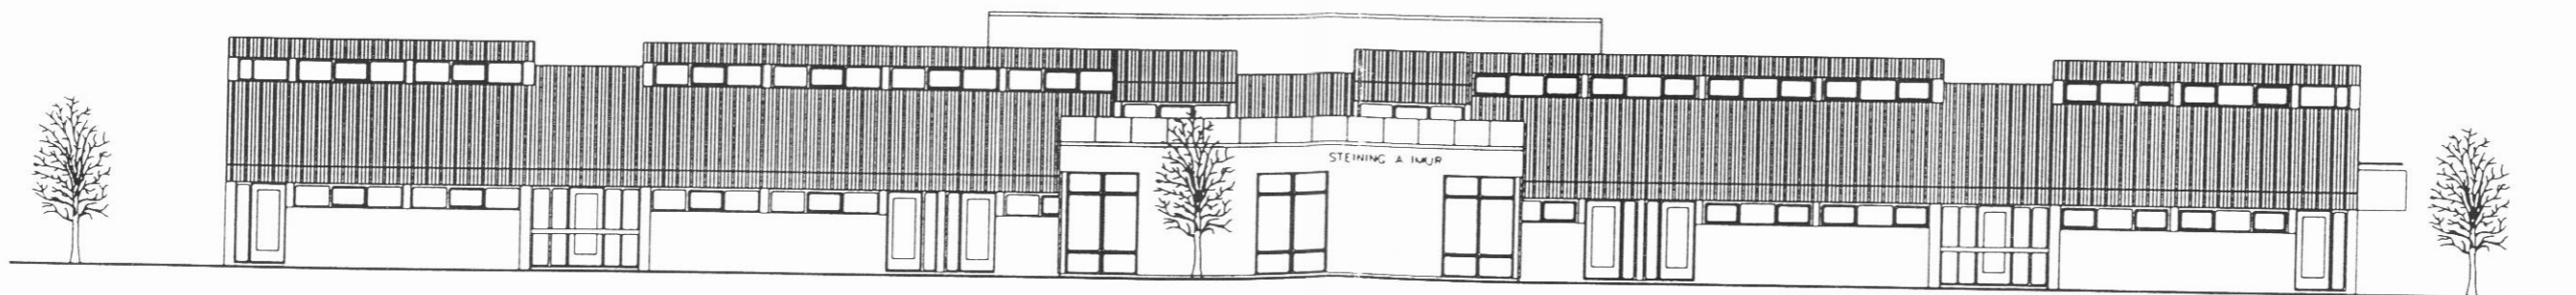

VESTUR

DALVÍKURSKÓLI



HEITI ÚTLIT

DAGS. JAN. 1998  
MKV. 1:100  
TEIKN. FH/VÖJ  
VÆRK.

A05

ARKITEKTA OG VEIÐERJINGARFÉLAGIÐ